



8/23/99

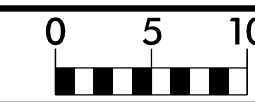

PROJ. REFERENCE NO.
U-4405A

SHEET NO.
X-50

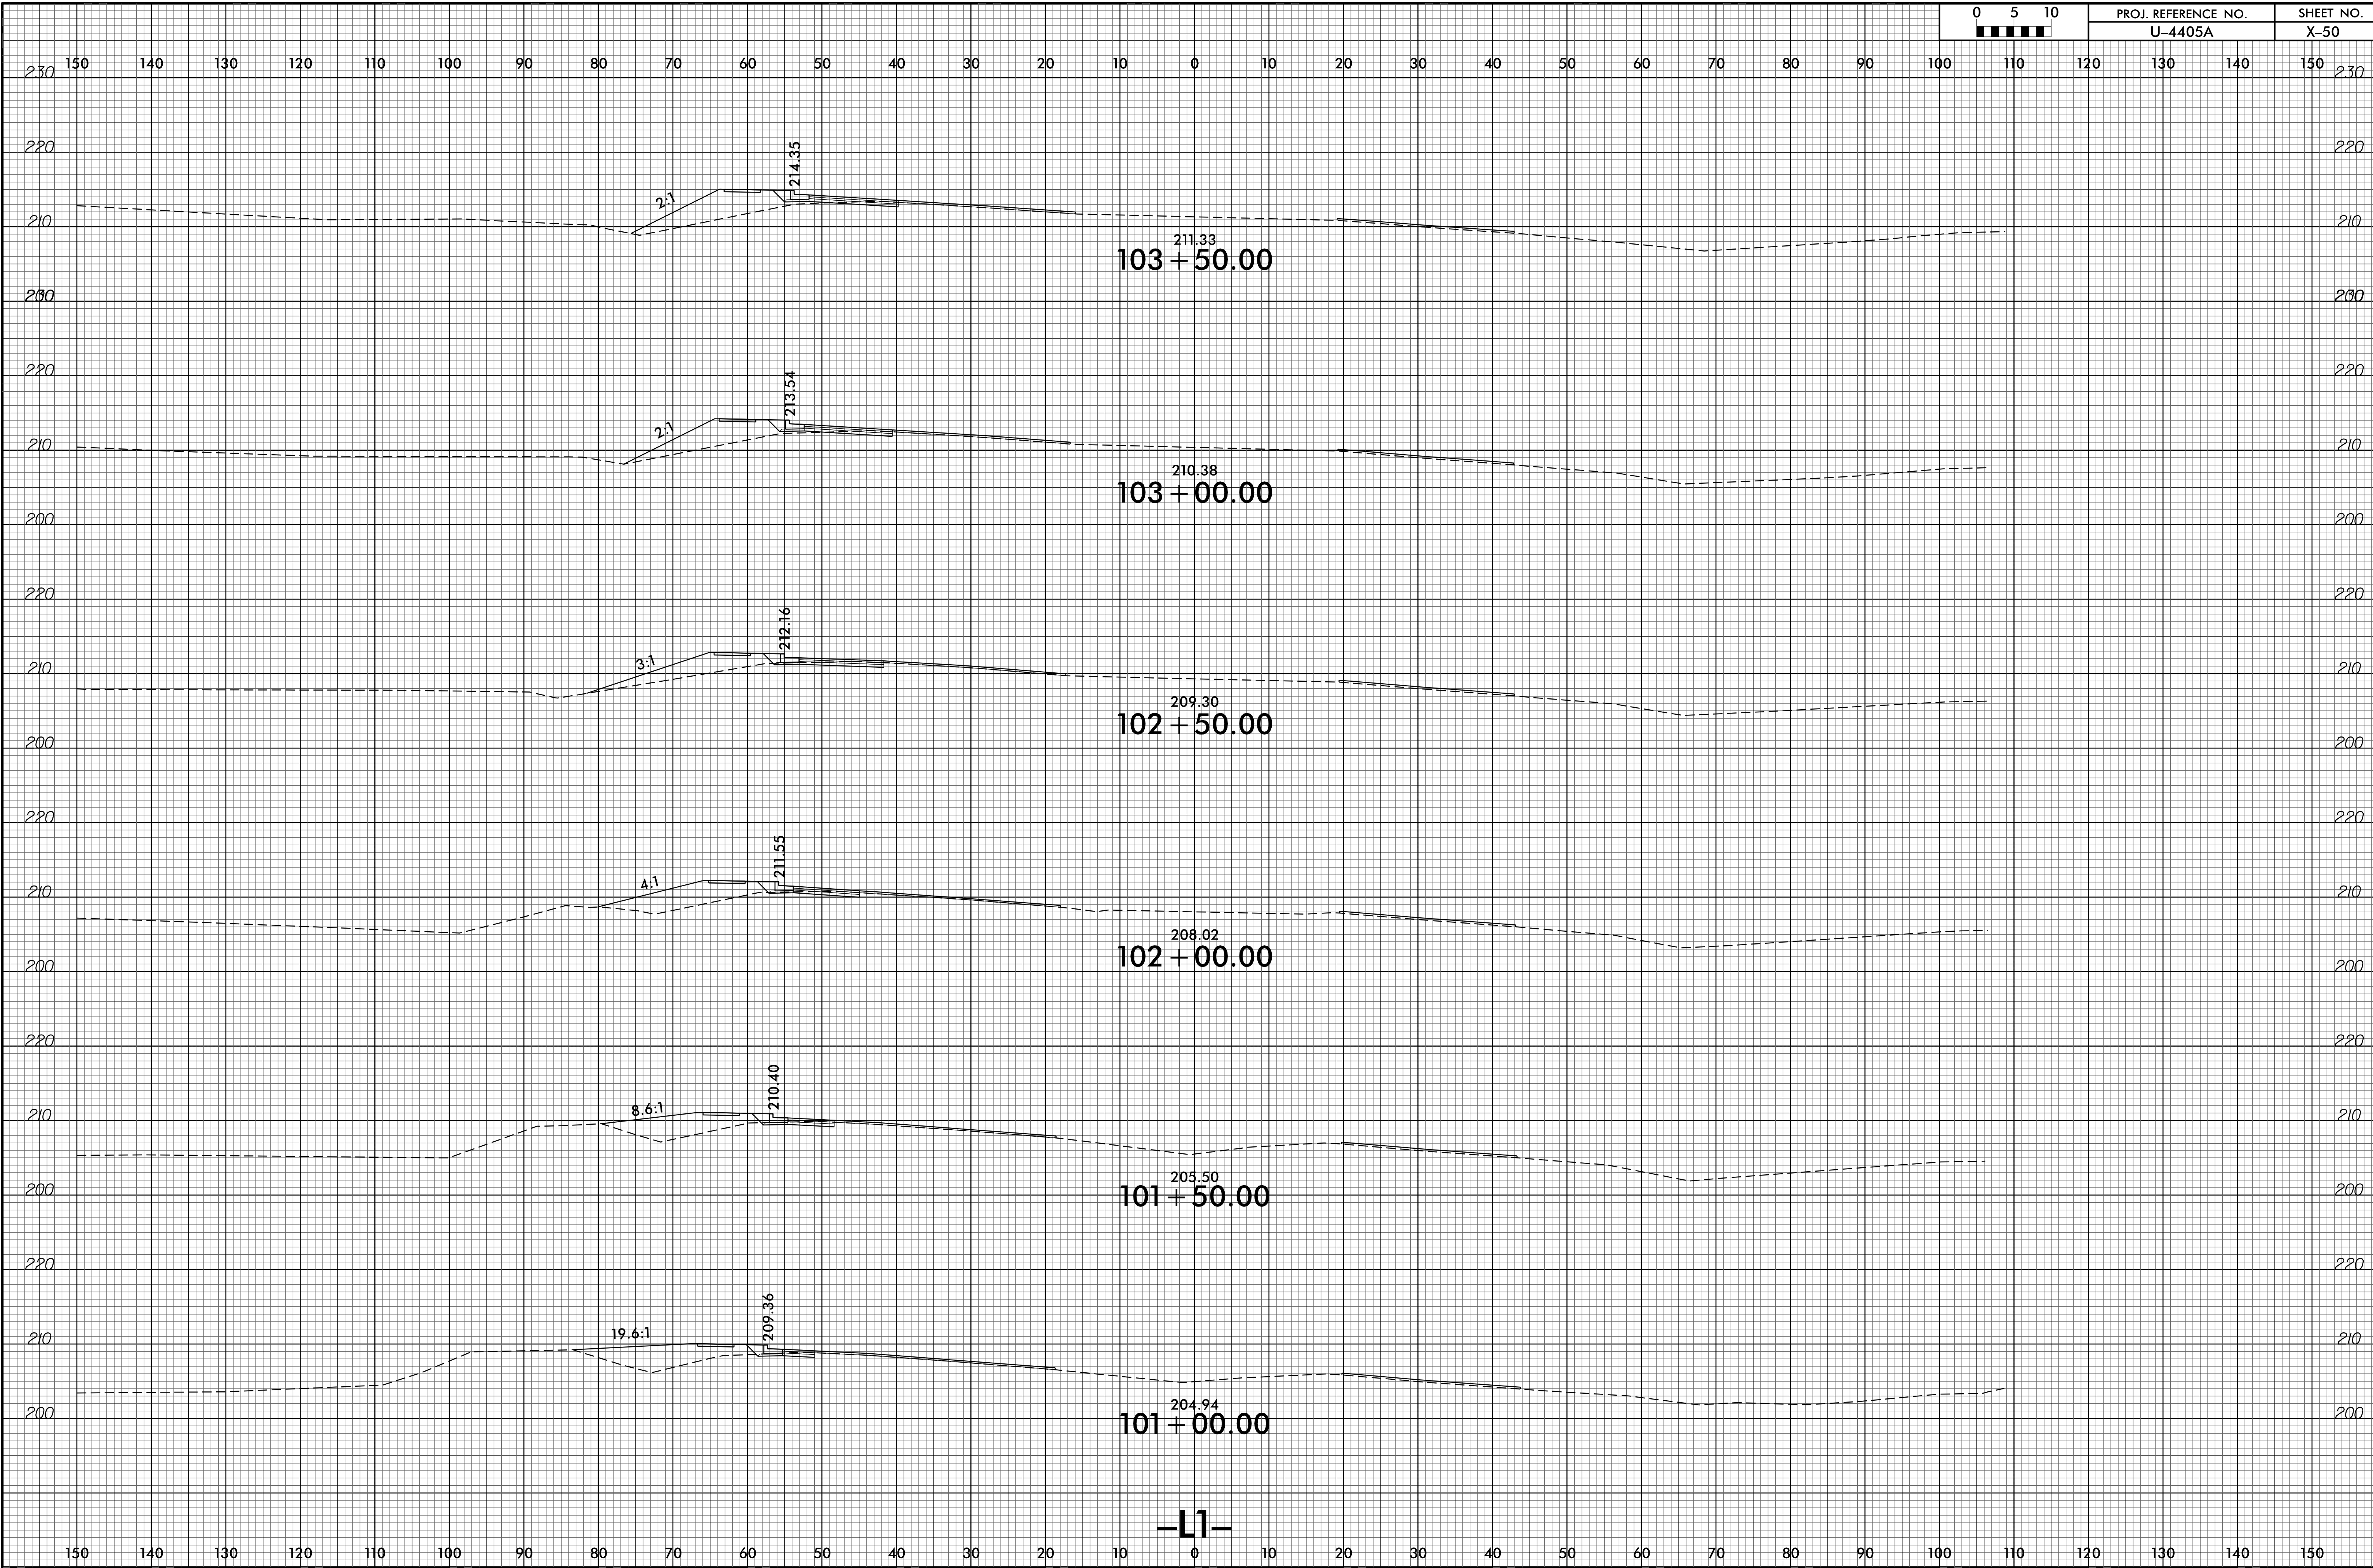

-L1-

I:\JUN-2001\5:05
R:\CADD\X\CA\4405A_rdu_xpl.dgn
\$*USE\$(NAME)\$*