



8/23/99

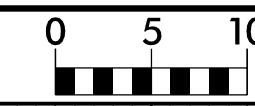

PROJ. REFERENCE NO.
U-4405A

SHEET NO.
X-51

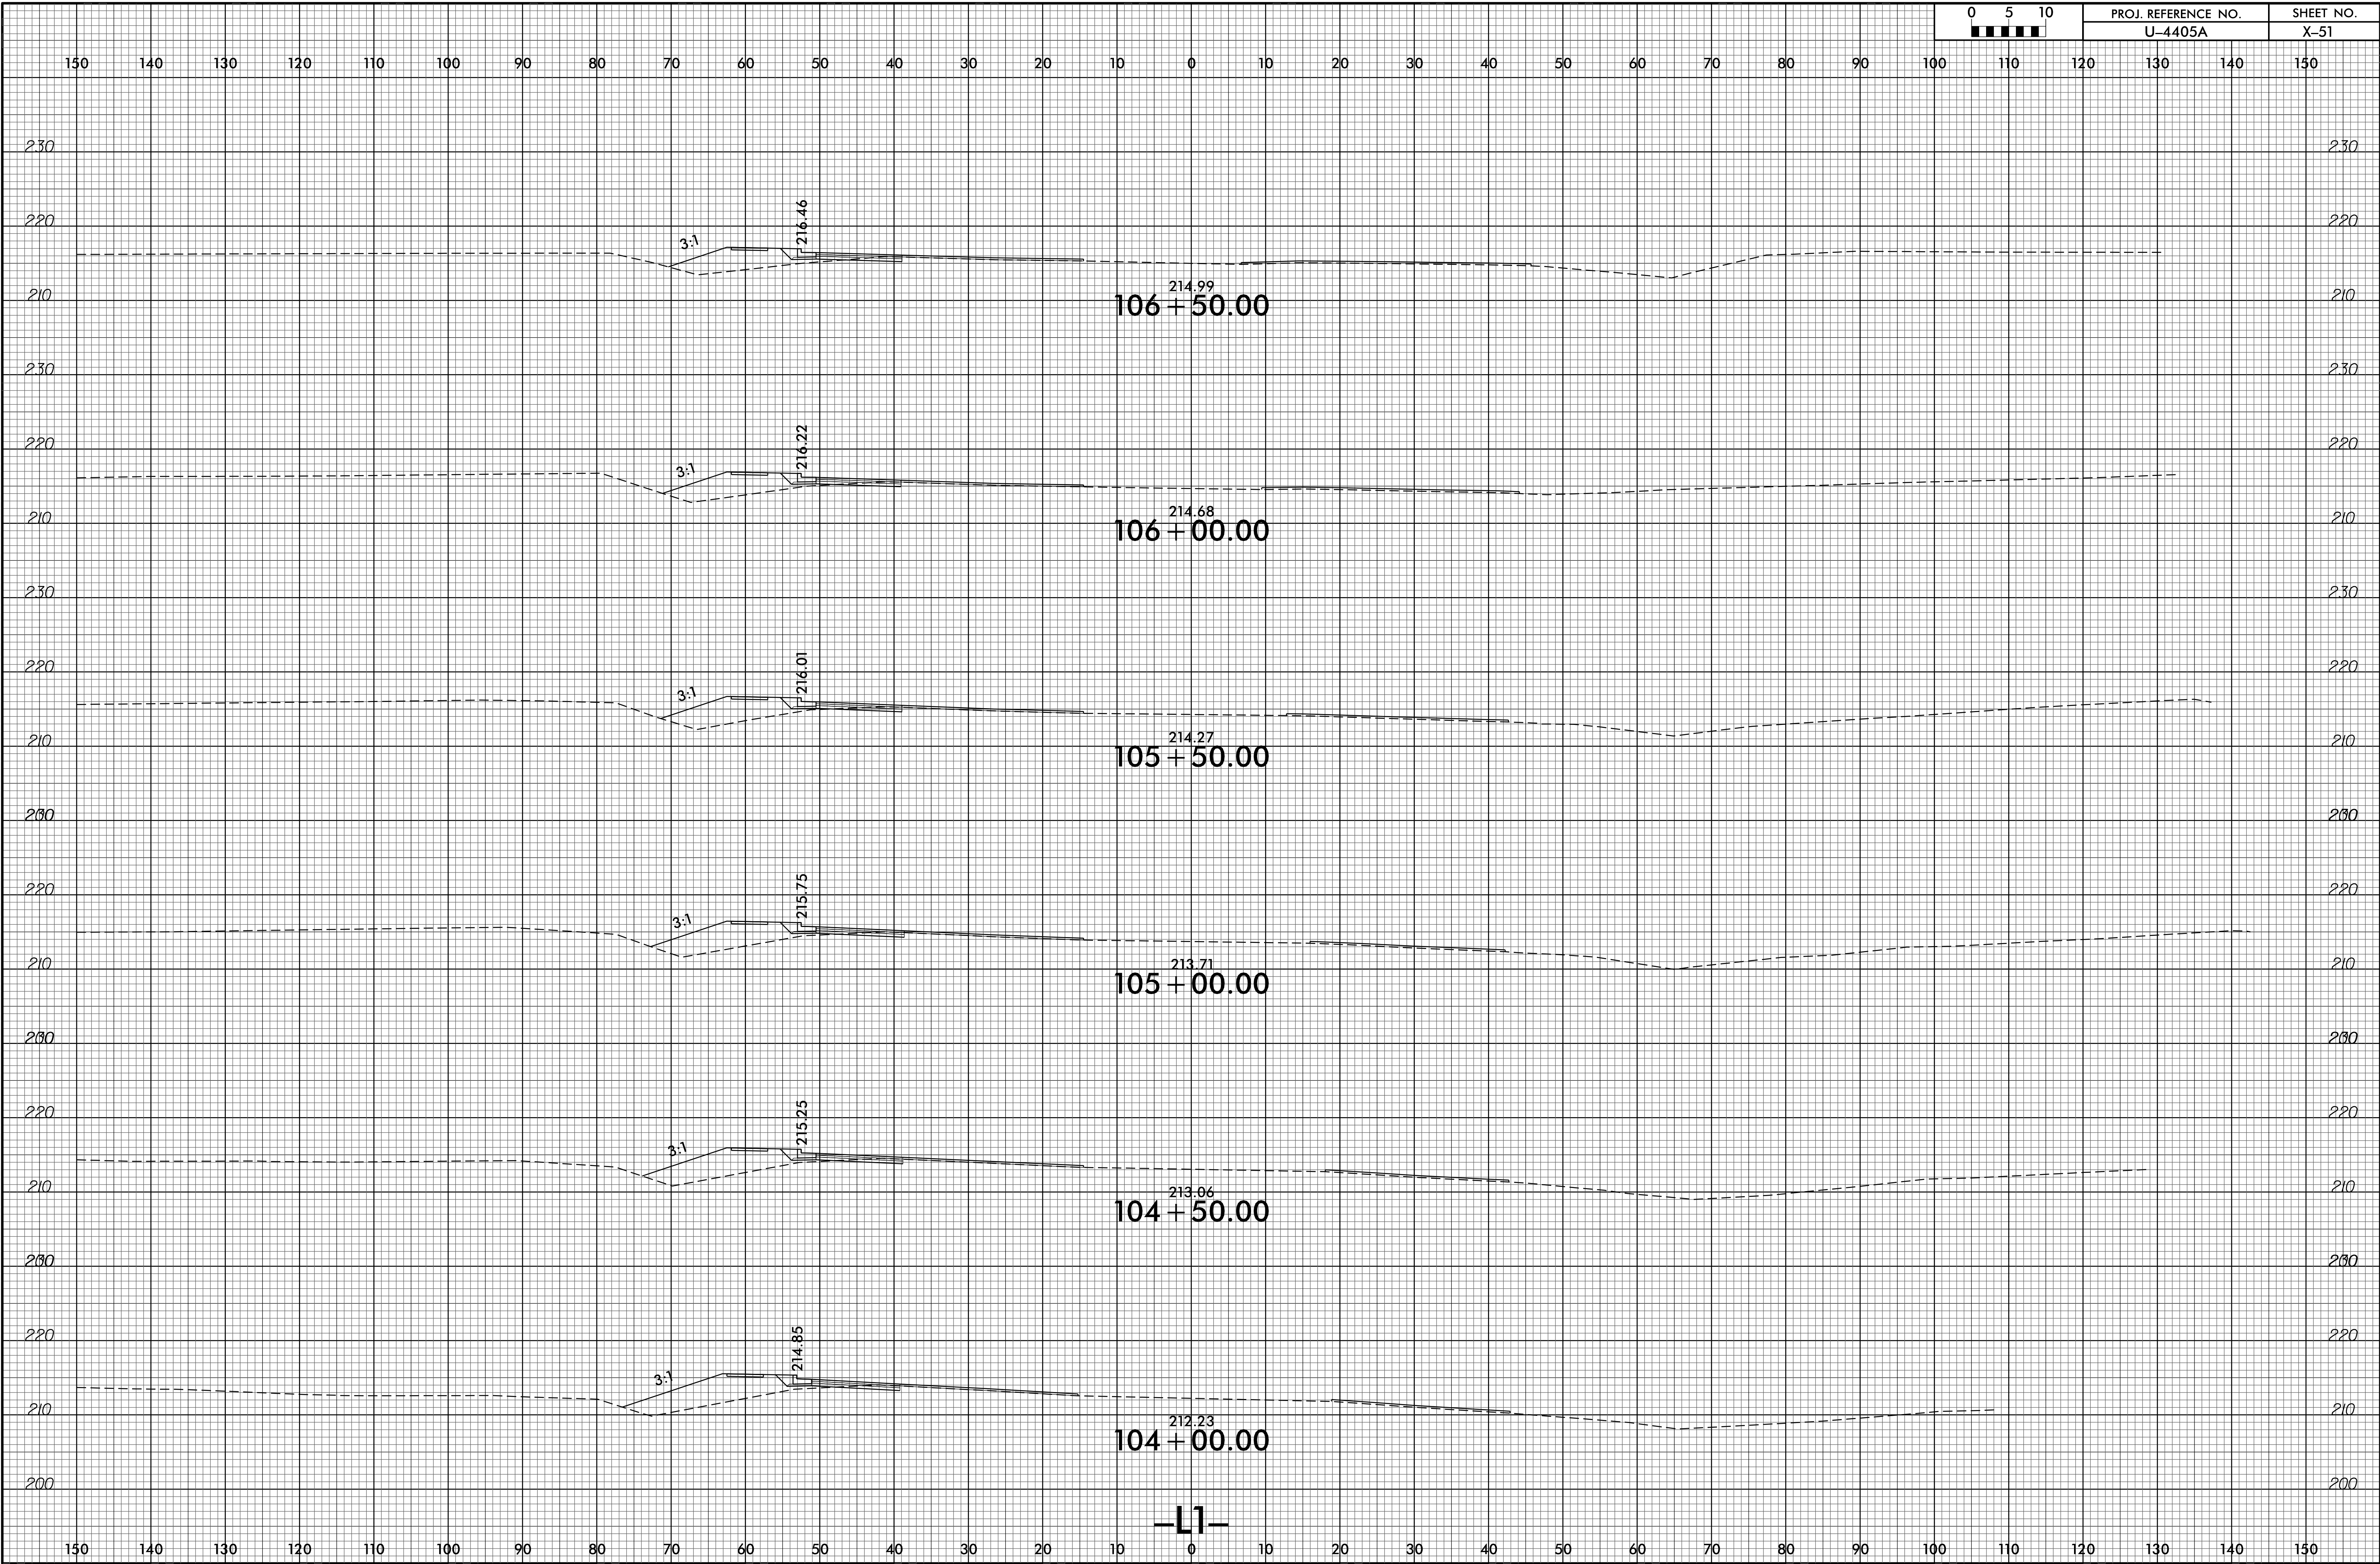

-L1-

I:\JUN-2021\5106
R:\PROJECTS\X\CA\4405A_rdu_xpl.dgn
8/23/99 10:55:33