



8/23/99

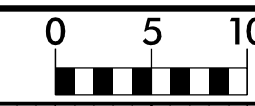

PROJ. REFERENCE NO.
U-4405A

SHEET NO.
X-53

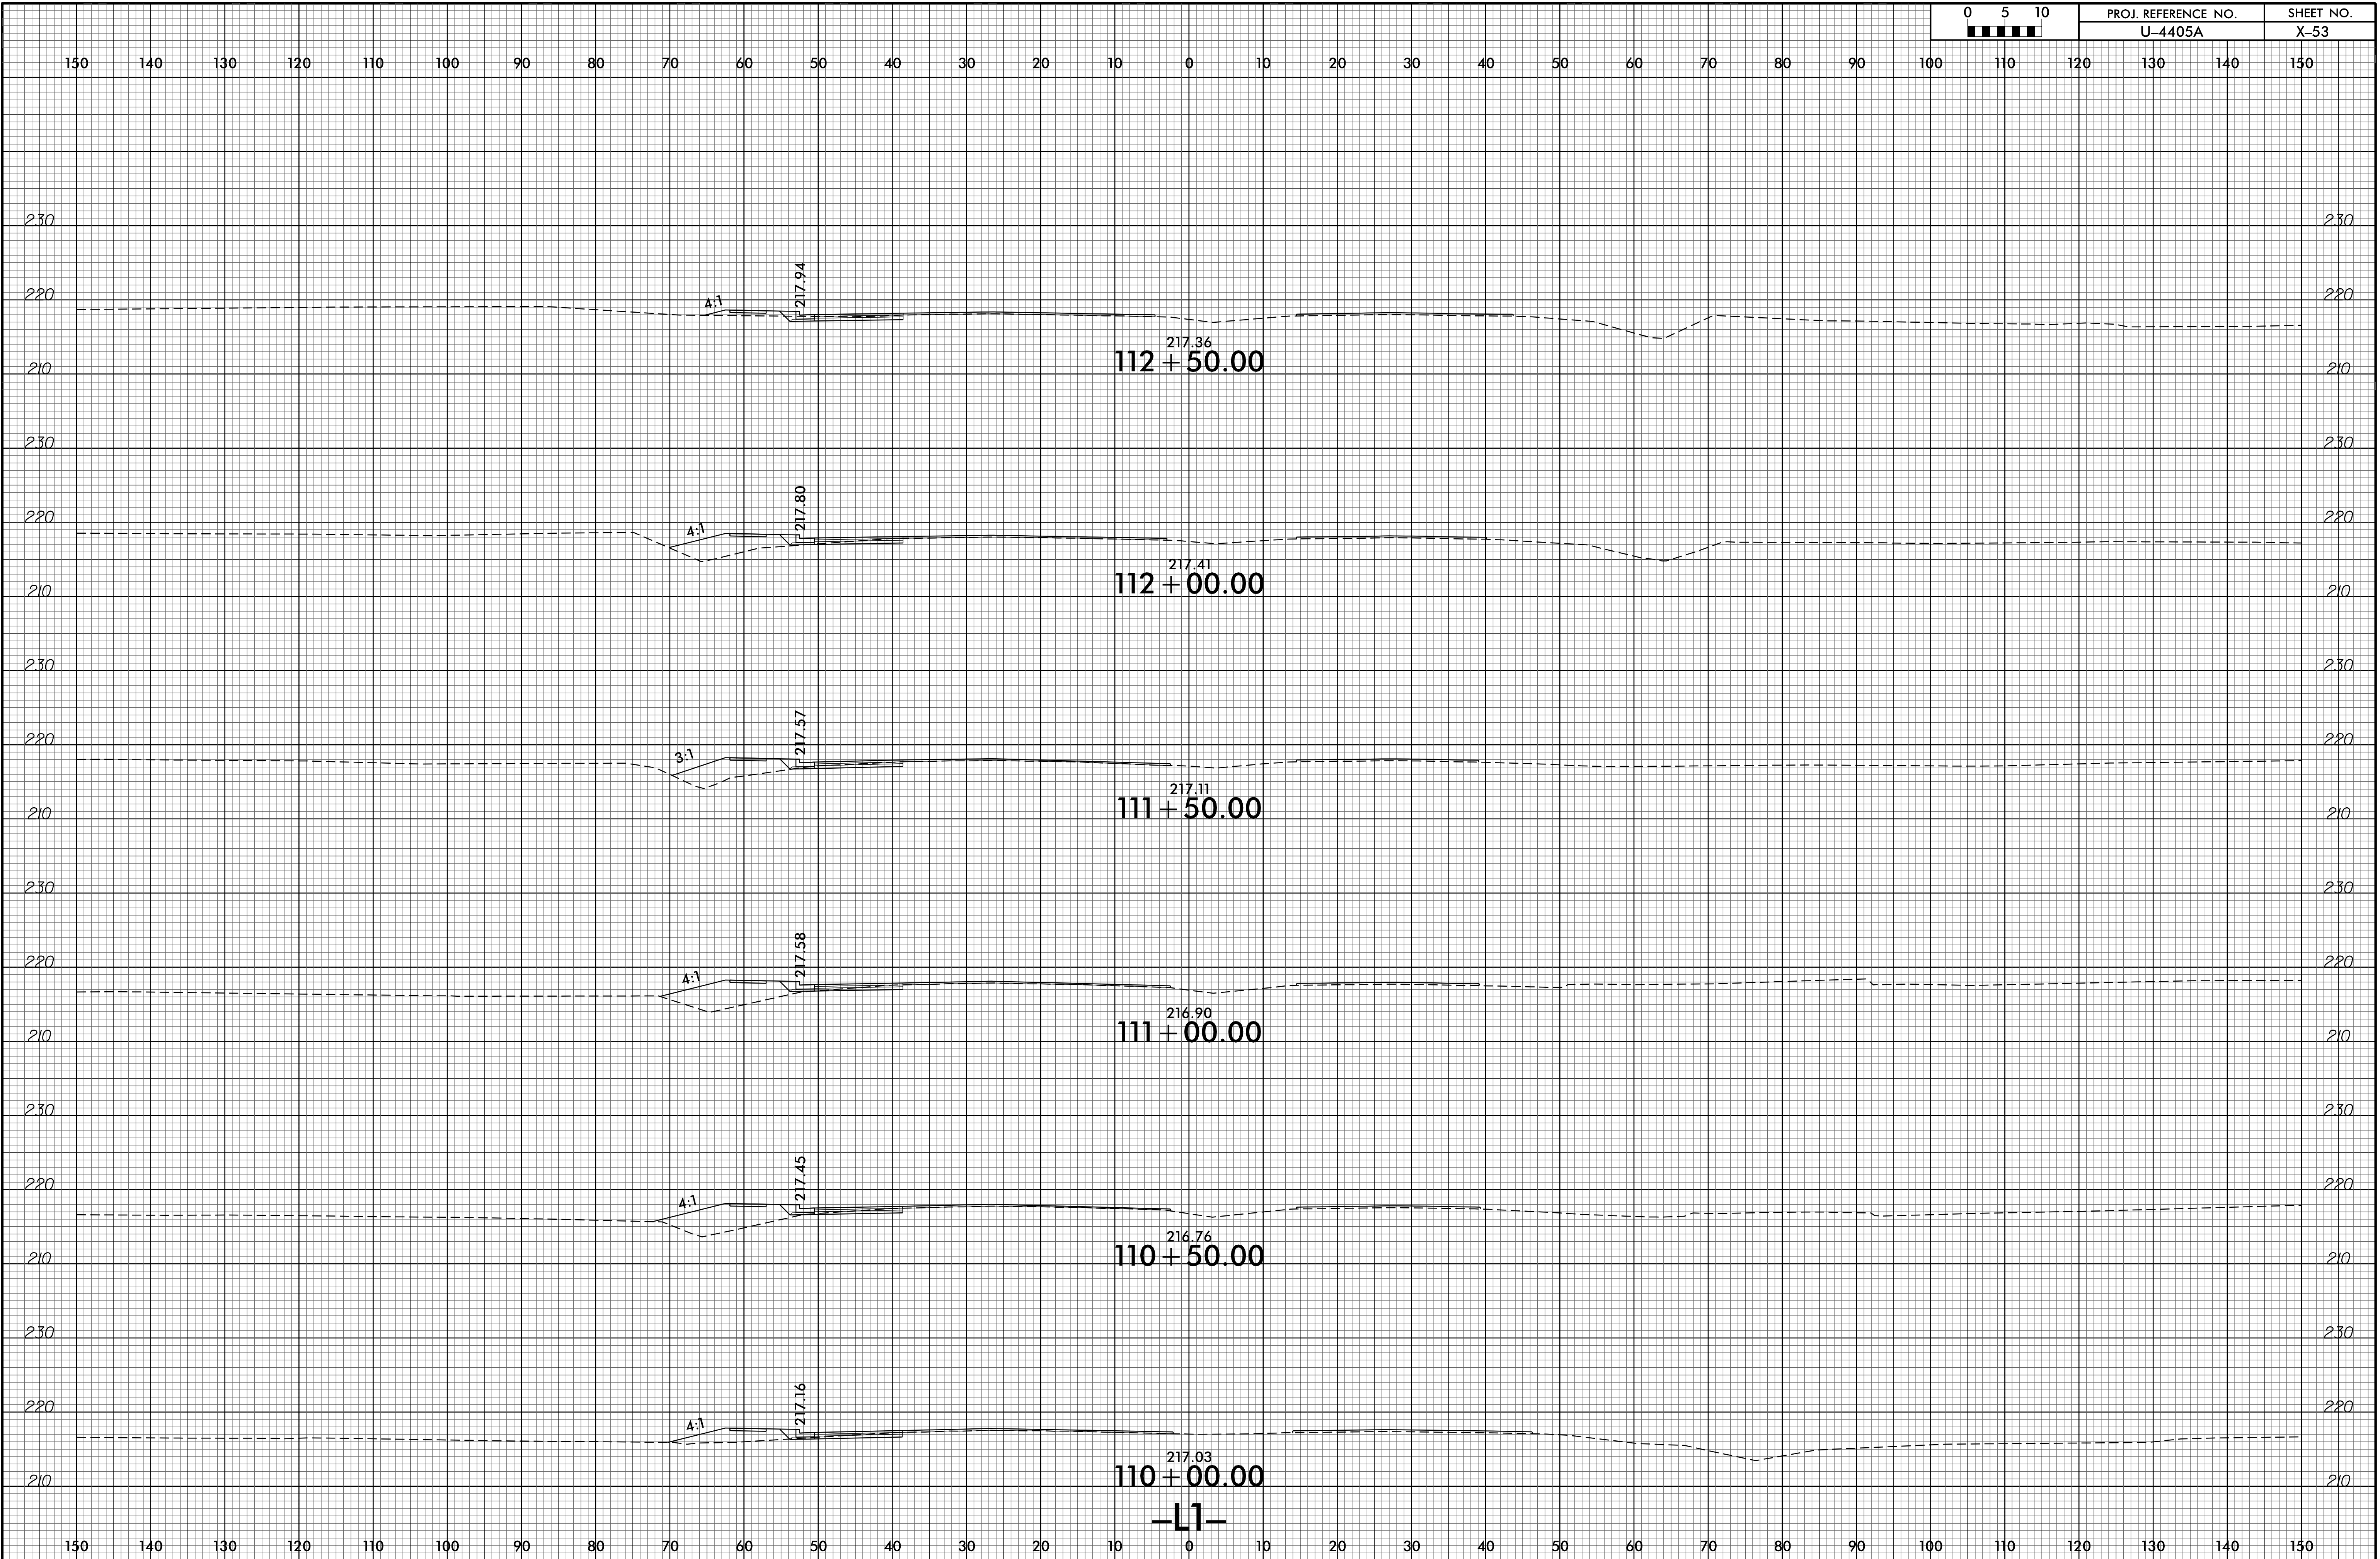

I:\JUN-2001\5413
R:\CADD\X\CA\4405A_rdu_xpl.dgn
#305E\110\1E\$3\$