

8/17/99



Stantec Consulting Services Inc.
801 Jones Franklin Road
Suite 300
Raleigh, NC 27606
Tel. (919) 851-6886
Fax. (919) 851-7024
www.stantec.com
License No. F-0672


PROJECT REFERENCE NO. U-5754	SHEET NO. 09
ROADWAY DESIGN ENGINEER	HYDRAULICS ENGINEER

DOCUMENT NOT CONSIDERED FINAL
UNLESS ALL SIGNATURES COMPLETED

REVISIONS

-Y1- ST Sta. 72+57.41

MATCHLINE -Y2- STA. 42+00.00
SEE SHEET 09

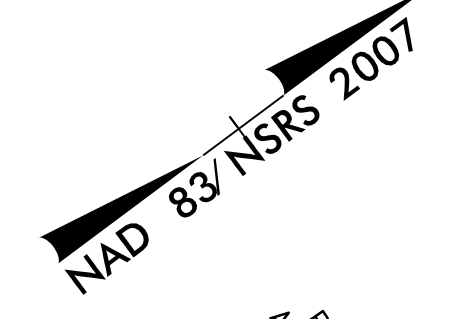

12/4/2018
U:\Roadway\Proj\U5754_Rdy_psh09.dgn
m.littlefield