



5/28/99

-Y1-

Stantec
 Stantec Consulting Services Inc.
 801 Jones Franklin Road
 Suite 300
 Raleigh, NC 27606
 Tel. (919) 851-6866
 Fax. (919) 851-7024
 www.stantec.com
 License No. F-0672

PROJECT REFERENCE NO. <i>U-5754</i>	SHEET NO. <i>11</i>
ROADWAY DESIGN ENGINEER <i>[Signature]</i>	HYDRAULICS ENGINEER <i>[Signature]</i>
SEAL 035663 MICHAEL B. LITTLEFIELD 1/18/2019	SEAL 026971 JUSTUA G. DILTON 1/18/2019

**DOCUMENT NOT CONSIDERED FINAL
UNLESS ALL SIGNATURES COMPLETED**

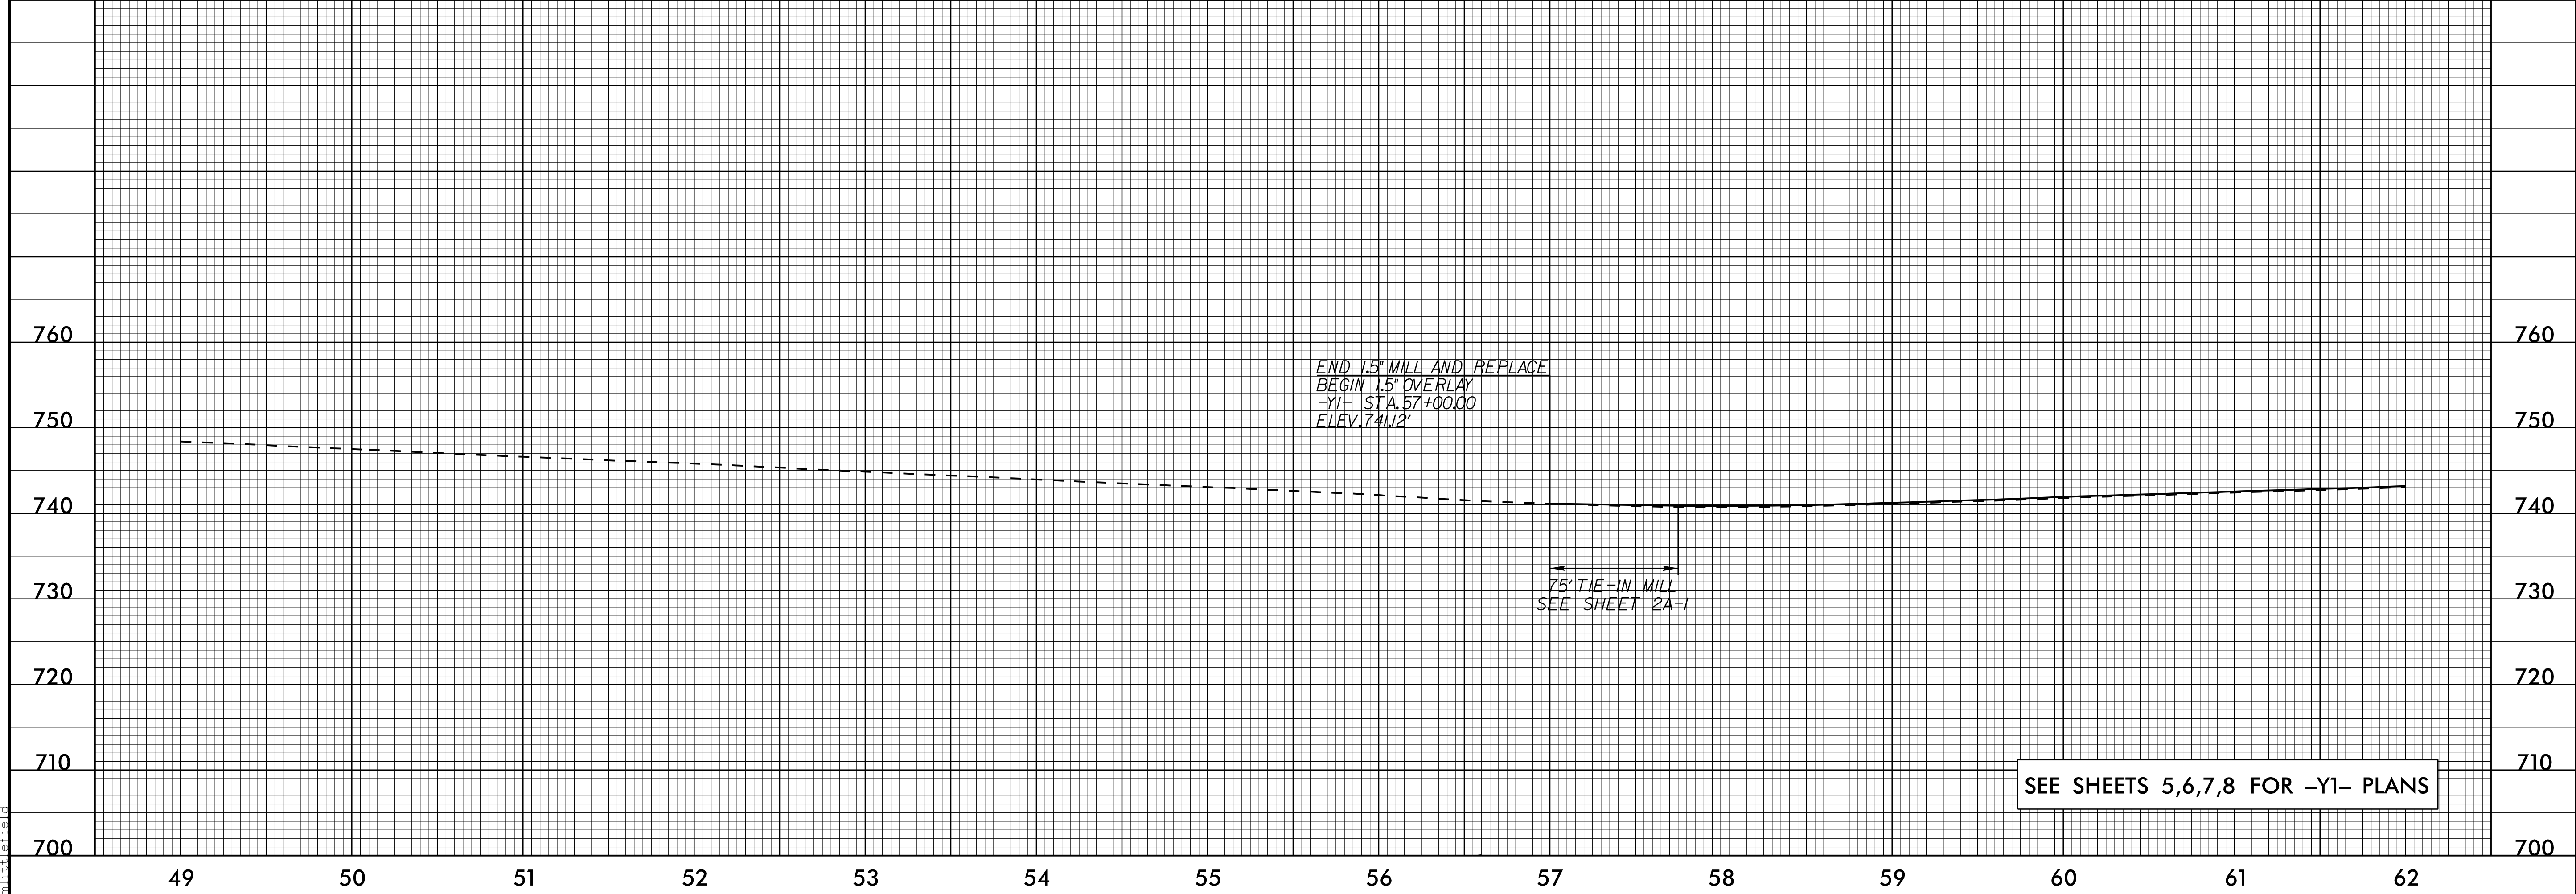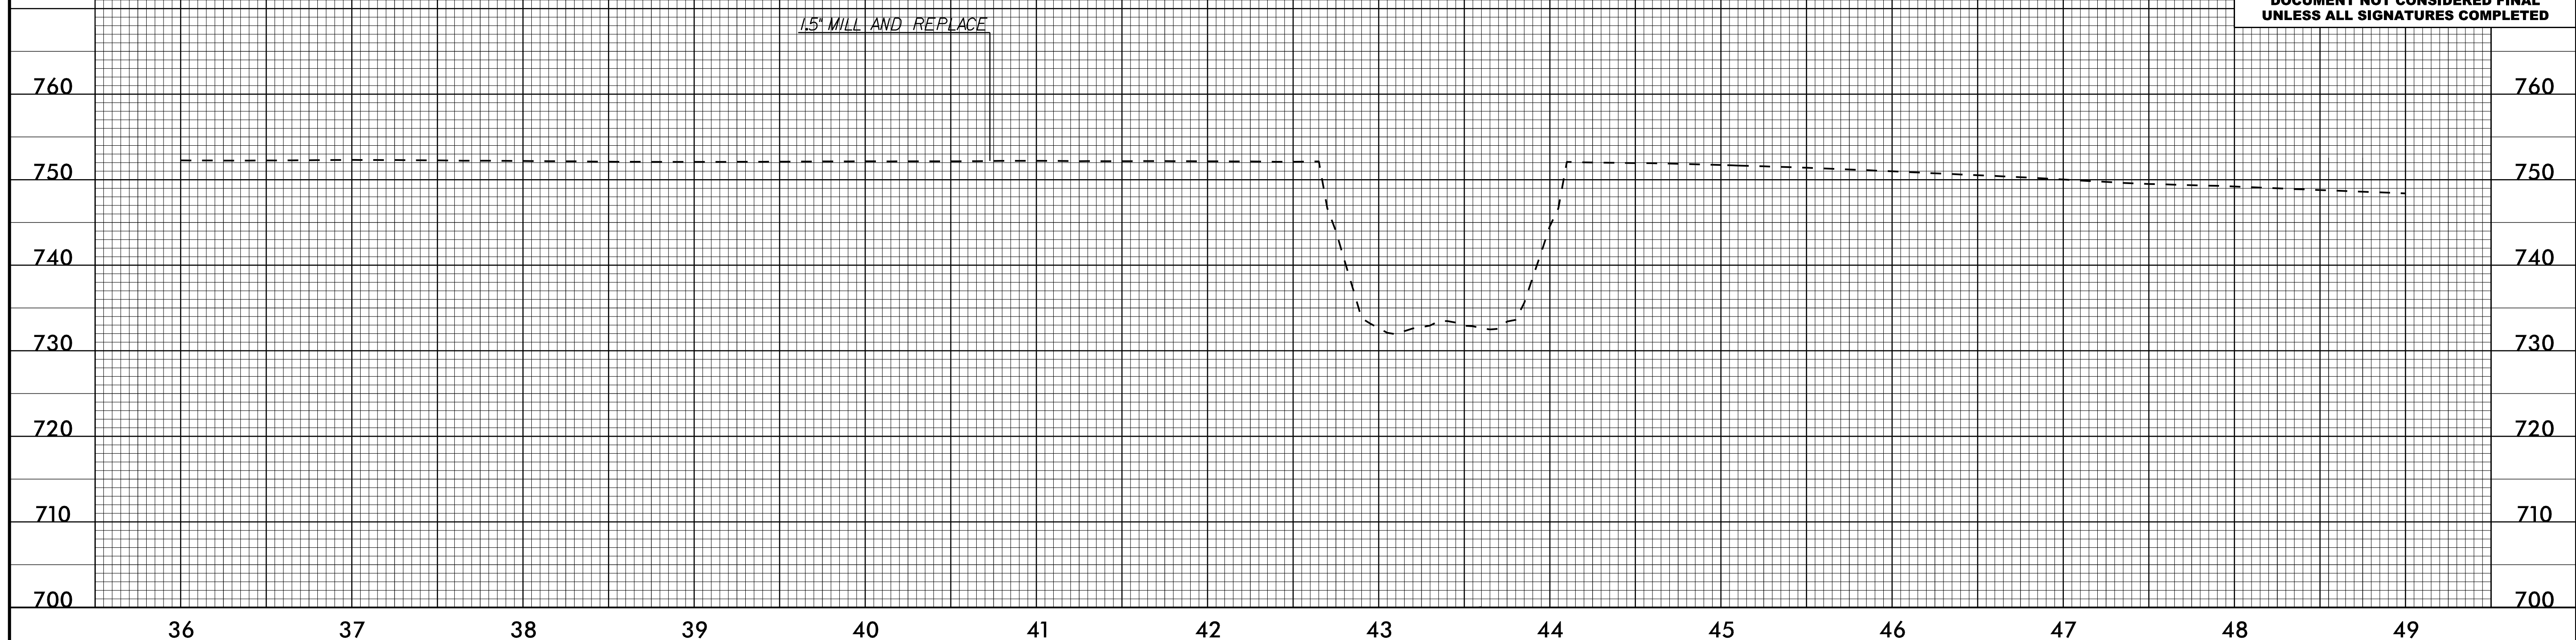

SEE SHEETS 5,6,7,8 FOR -Y1- PLANS

12/4/2016 10:55:00 AM \\Pcoj\U5754_Rdy_pfl_1.dgn
M.LITTLEFIELD