

5/28/19





Stantec Consulting Services Inc.  
801 Jones Franklin Road  
Suite 300  
Raleigh, NC 27606  
Tel. (919) 851-6866  
Fax. (919) 851-7024  
www.stantec.com  
License No. F-0672

PROJECT REFERENCE NO. <i>U-5754</i>	SHEET NO. <i>13</i>
ROADWAY DESIGN ENGINEER 	HYDRAULICS ENGINEER 

**DOCUMENT NOT CONSIDERED FINAL  
UNLESS ALL SIGNATURES COMPLETED**

**-Y2-**

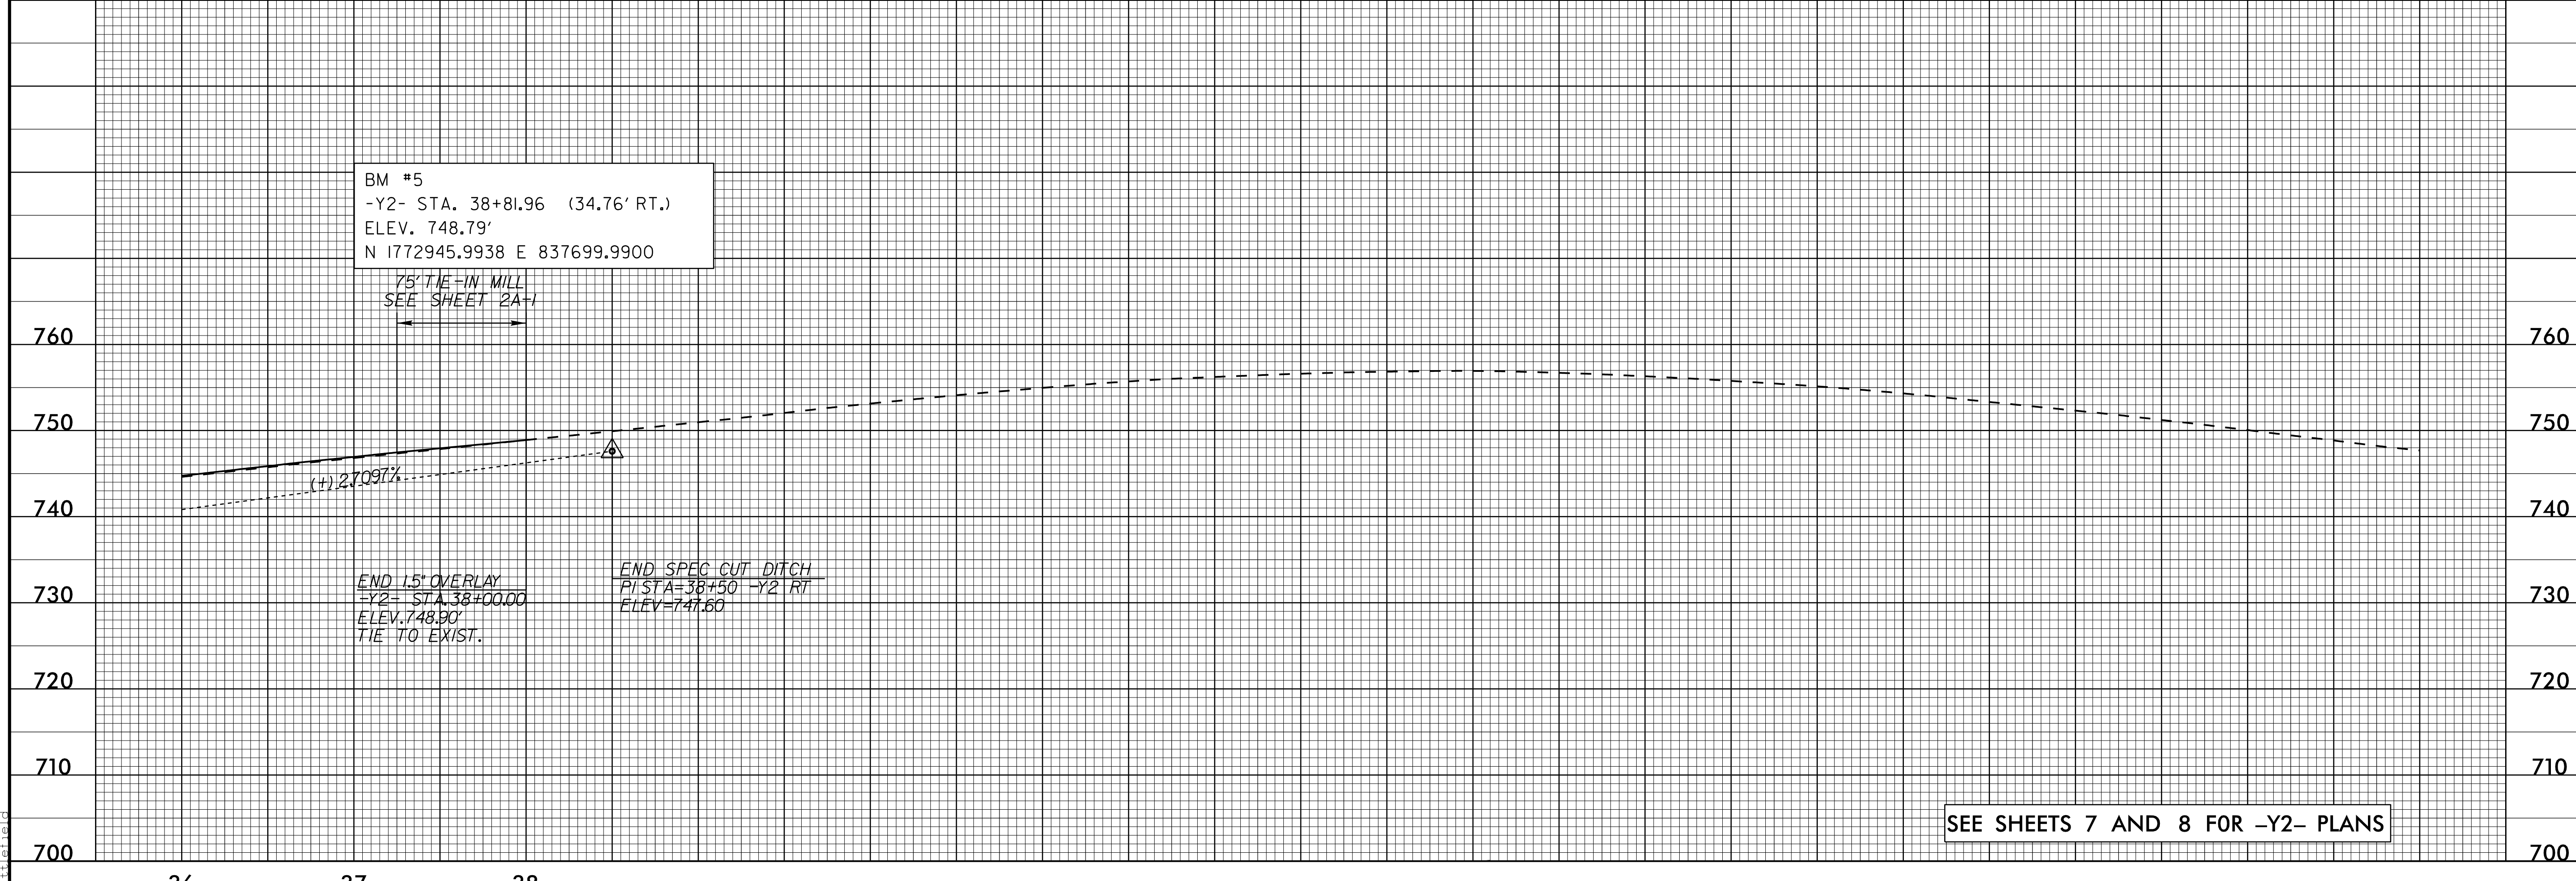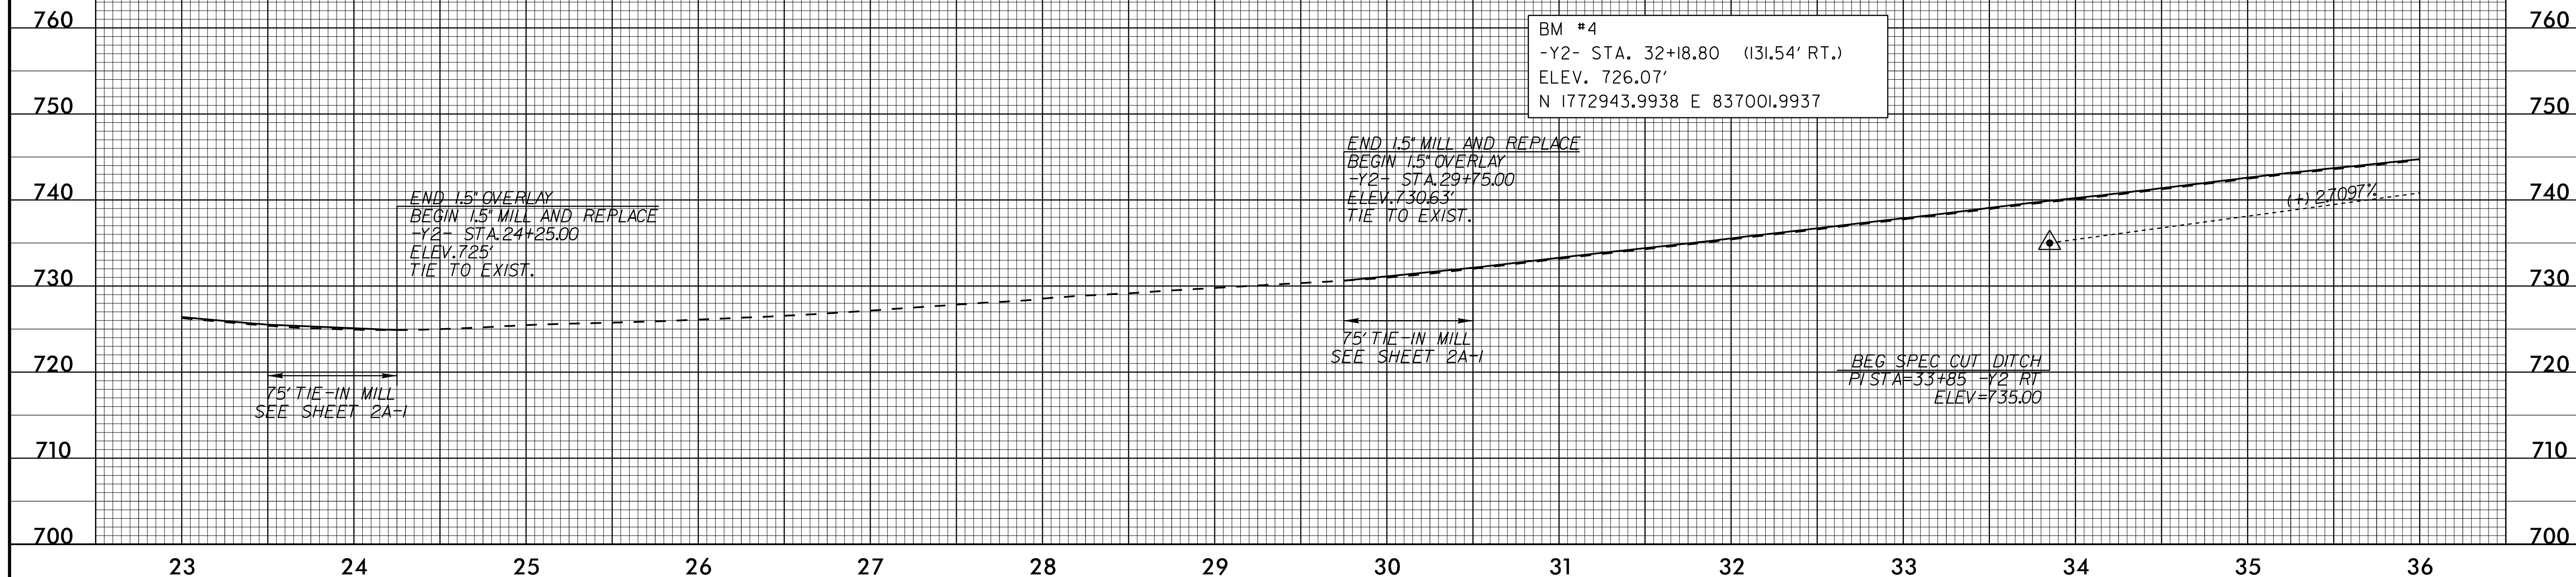

SEE SHEETS 7 AND 8 FOR -Y2- PLANS

12/14/2018 10:55:01 AM \\P:\Projects\U5754\_1\Reg-pf1\_1.dgn