


5/28/19




Stantec Consulting Services Inc.
801 Jones Franklin Road
Suite 300
Raleigh, NC 27606
Tel. (919) 851-6866
Fax. (919) 851-7024
www.stantec.com
License No. F-0672

PROJECT REFERENCE NO. U-5754	SHEET NO. 14
ROADWAY DESIGN ENGINEER	HYDRAULICS ENGINEER

DOCUMENT NOT CONSIDERED FINAL
UNLESS ALL SIGNATURES COMPLETED

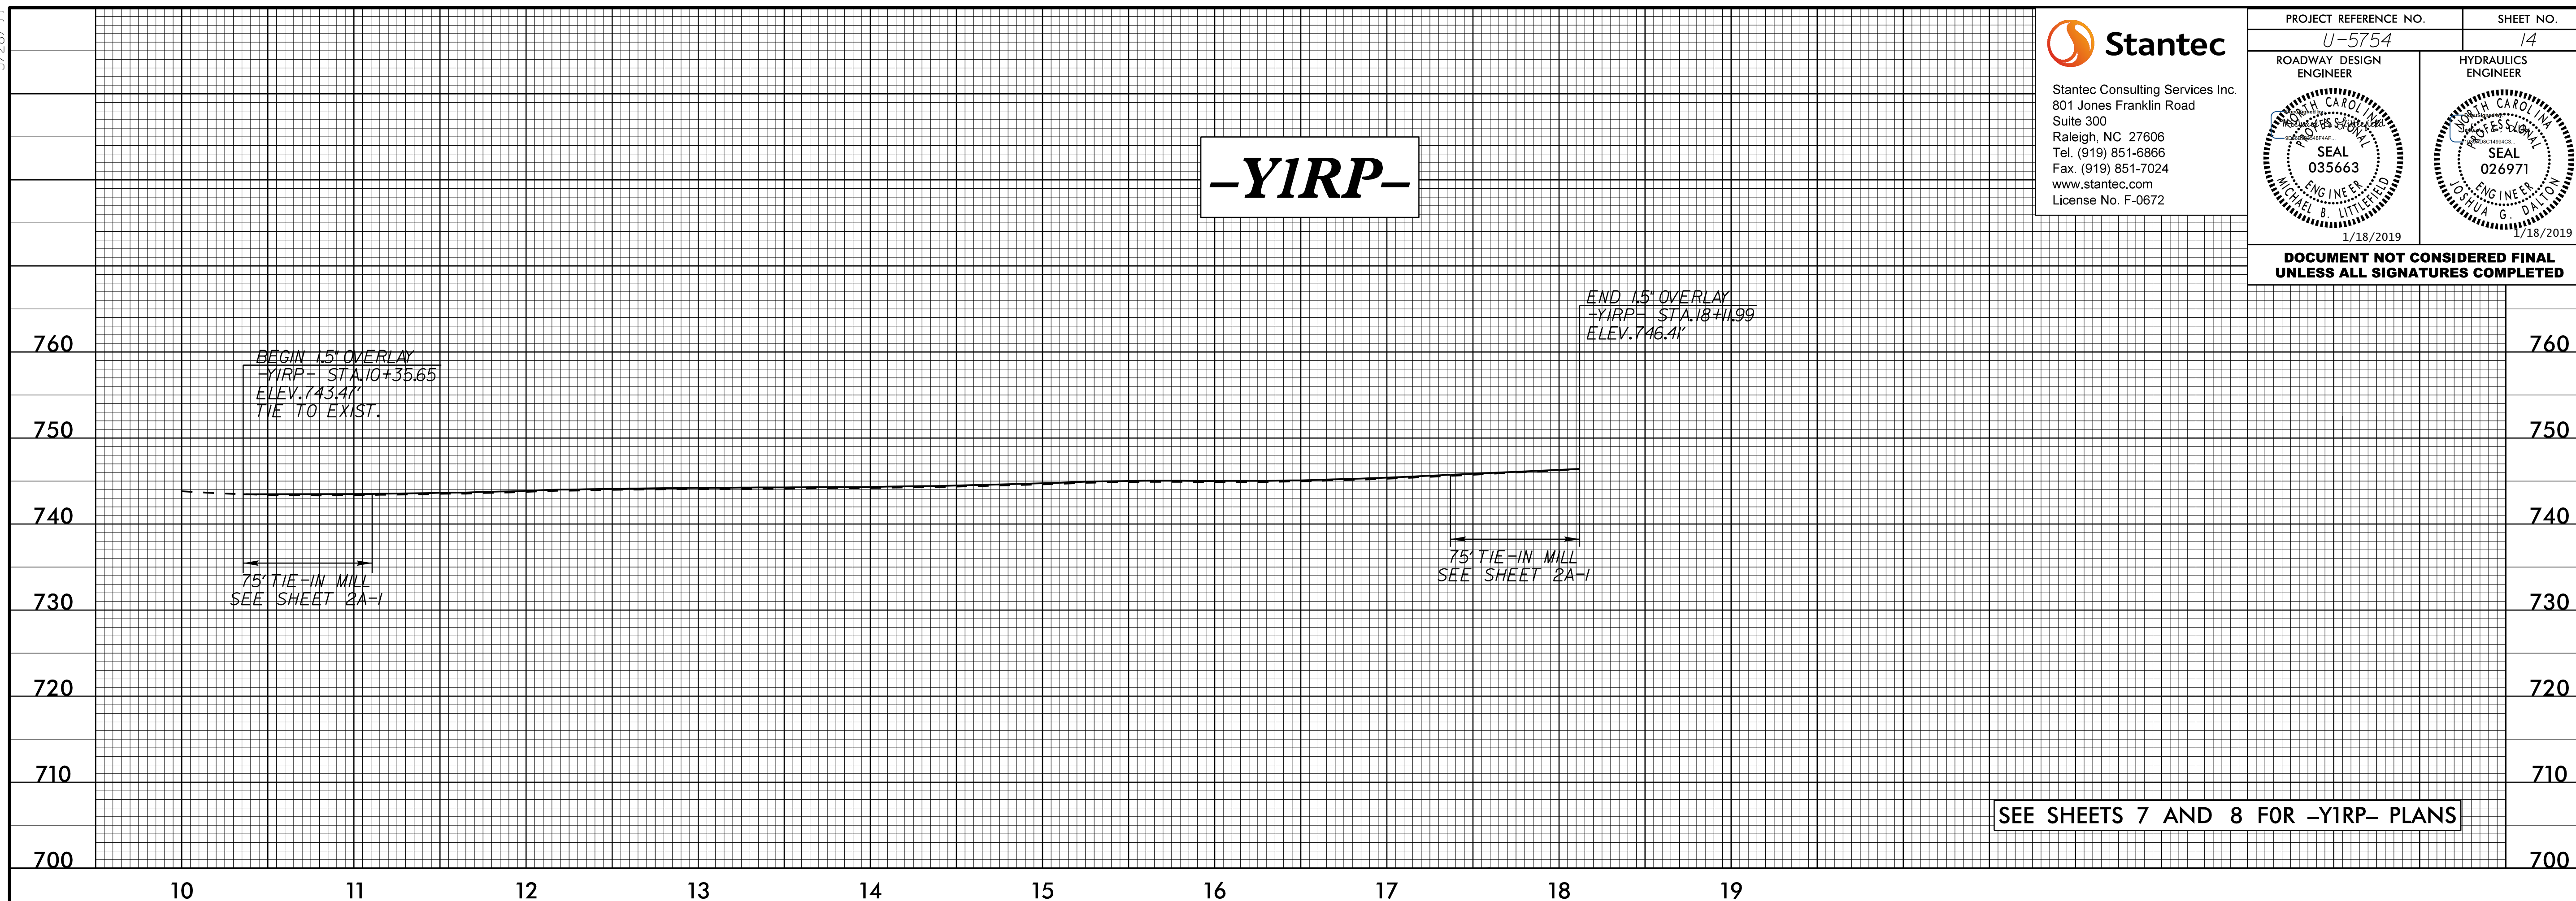

SEE SHEETS 7 AND 8 FOR -Y1RP- PLANS

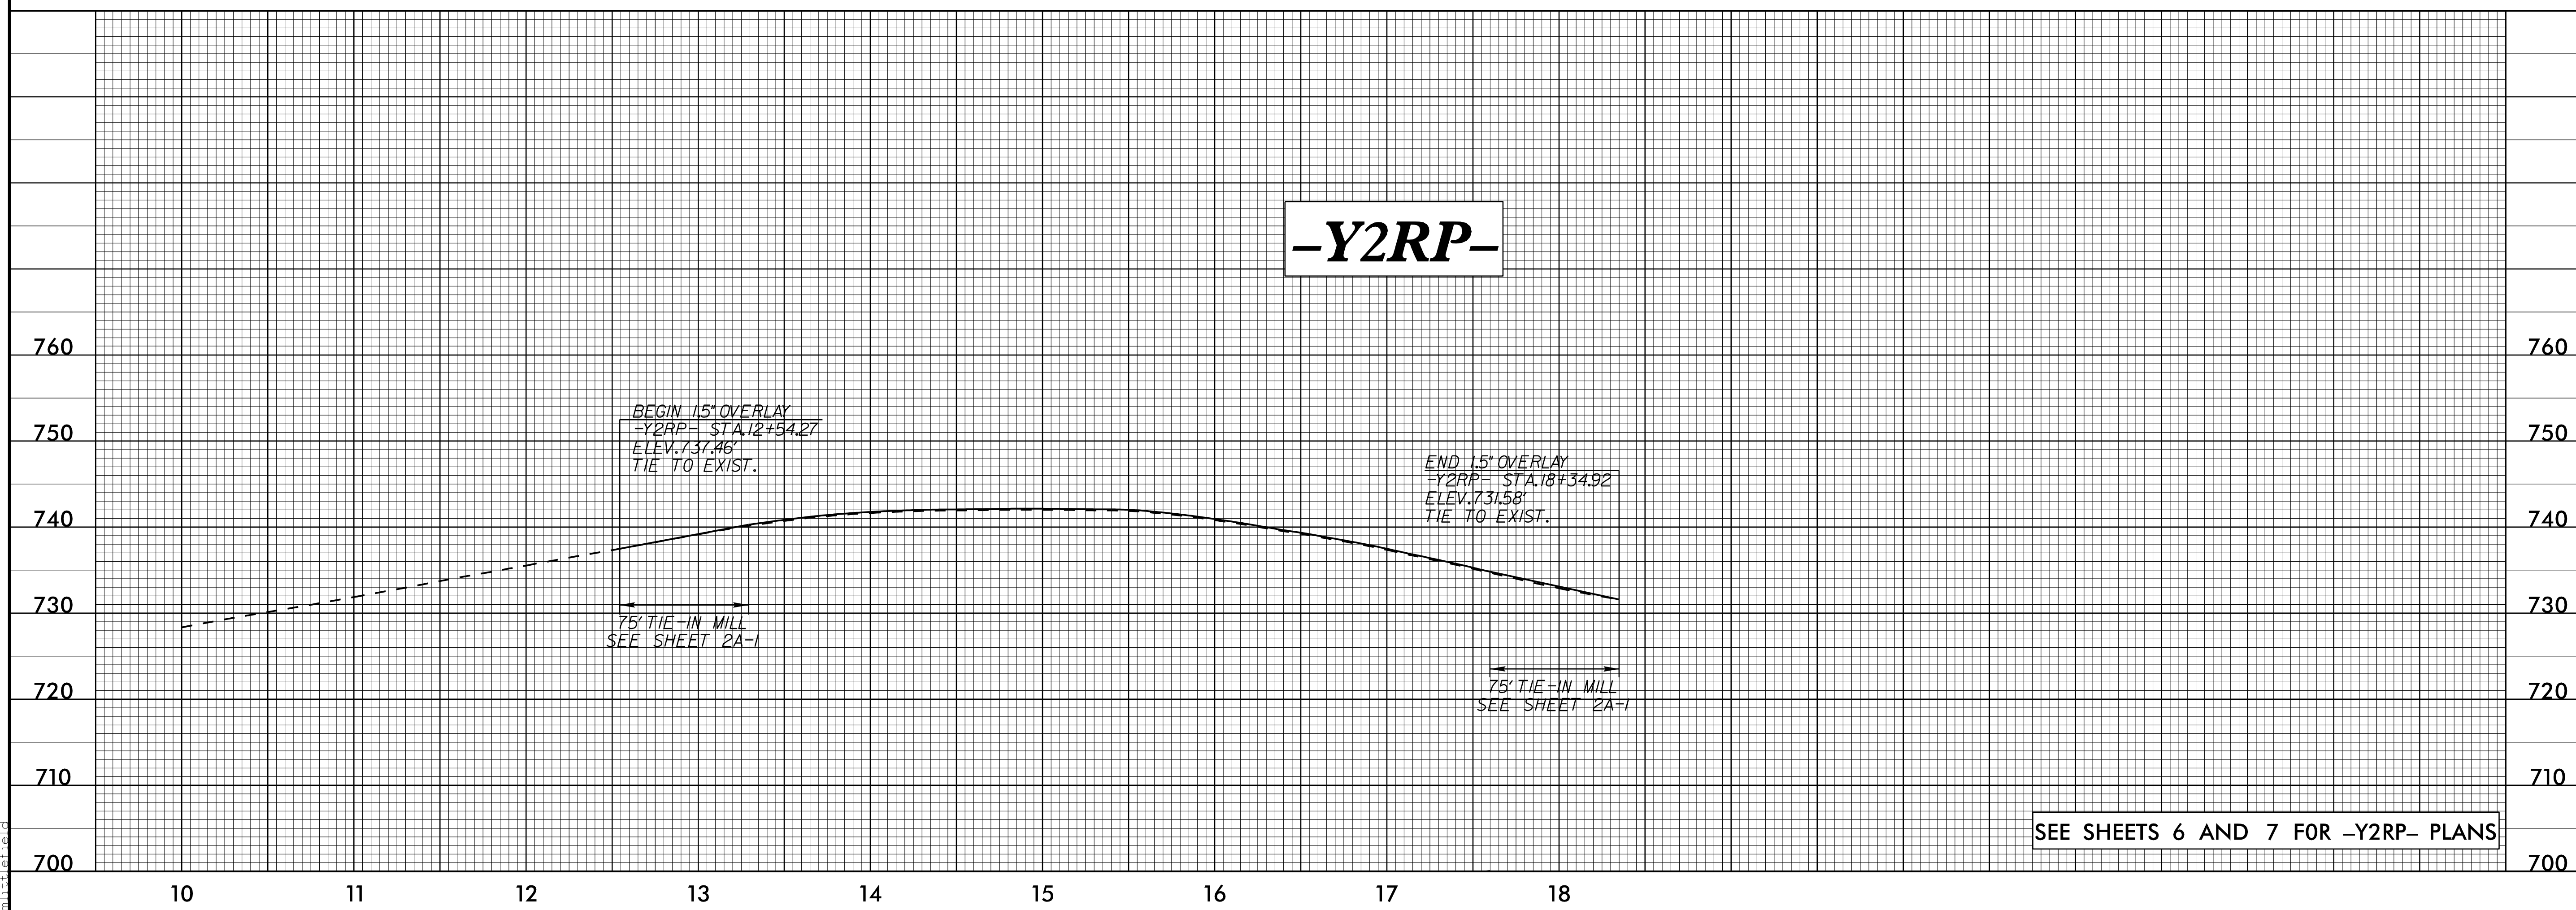

SEE SHEETS 6 AND 7 FOR -Y2RP- PLANS

12/4/2016 10:55:06 AM \\P:\proj\15754_1\15754_1.dgn
M. Littlefield