


PAINT PAVEMENT MARKING LEGEND	
	WHITE EDGELINE (6")
	YELLOW EDGELINE (6")

5/9/2019
 U:\Traffic\Transportation Management\Plan\TCP\PLAN SHEETS\U-5754-TMP-04-PHASE I.dgn
 sepillips

Stantec Consulting Services Inc.
 801 Jones Franklin Road
 Suite 300
 Raleigh, NC 27606
 Tel. 919.851.6866
 Fax. 919.851.7024
 www.stantec.com
 License No. F-0672

5/9/2019

**DOCUMENT NOT CONSIDERED FINAL
 UNLESS ALL SIGNATURES COMPLETED**

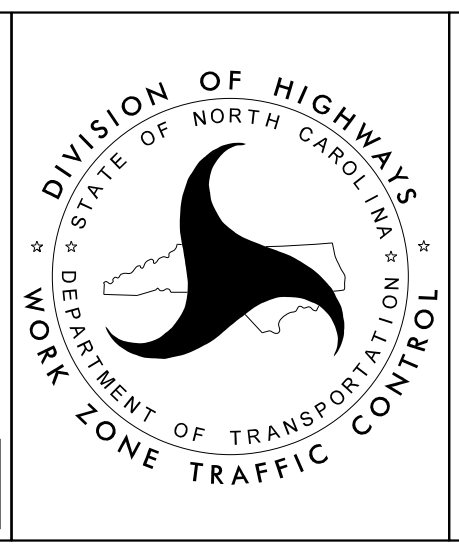

-Y1- / -Y2- / -Y2RP-
 PHASE I