

| PAINT PAVEMENT MARKING LEGEND | |
|-------------------------------|------------------------|
| (P6) | WHITE EDGELINE (6") |
| (P7) | YELLOW EDGELINE (6") |
| (PJ) | 10 FT. WHITE SKIP (6") |
| (PS) | WHITE GORELINE (12") |


NOTE: REFER TO ROADWAY PLANSHEETS 2G-1, 07, AND SPECIAL PROVISION FOR TEMPORARY SHORING INFORMATION

Stantec
 Stantec Consulting Services Inc.
 801 Jones Franklin Road
 Suite 300
 Raleigh, NC 27606
 Tel. 919.851.6866
 Fax. 919.851.7024
 www.stantec.com
 License No. F-0672

5/9/2019

DESIGNED BY: J.W. Woolard, P.E.
 PROFESSIONAL SEAL
 19862
 ENGINEER
 J.W. WOOLARD, P.E.

**DOCUMENT NOT CONSIDERED FINAL
 UNLESS ALL SIGNATURES COMPLETED**

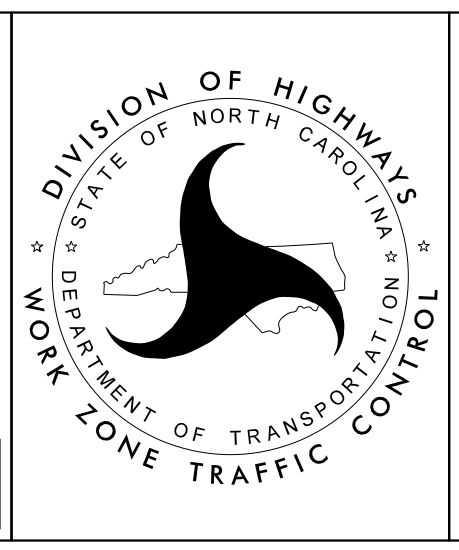

-Y1- / -Y2-
 PHASE I

5/9/2019
 U:\Traffic\Transportation Management Plan\TCP\PLAN SHEETS\U-5754-TMP-05-PHASE I.dgn
 sepillips