


| PAINT PAVEMENT MARKING LEGEND | |
|-------------------------------|--------------------------------------|
| (P6) | WHITE EDGELINE (6") |
| (P7) | YELLOW EDGELINE (6") |
| (PJ) | 10 FT. WHITE SKIP (6") |
| (PK) | 3 FT. - 9 FT./SP WHITE MINISKIP (6") |
| (PS) | WHITE GORELINE (12") |

Stantec Consulting Services Inc.
801 Jones Franklin Road
Suite 300
Raleigh, NC 27606
Tel. 919.851.6866
Fax. 919.851.7024
www.stantec.com
License No. F-0672

5/9/2019

**DOCUMENT NOT CONSIDERED FINAL
UNLESS ALL SIGNATURES COMPLETED**

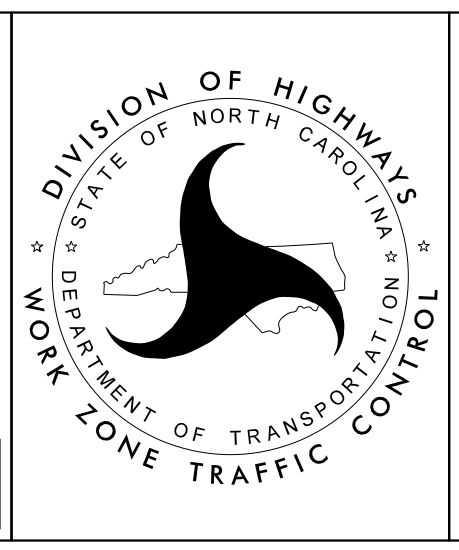

-Y1- / -Y2-
PHASE I

5/9/2019
U:\Traffic\Transportation Management Plan\TCP\PLAN SHEETS\U-5754-TMP-06-PHASE I.dgn
sephillips