


PAINT PAVEMENT MARKING LEGEND	
	YELLOW EDGELINE (6")
	3 FT. - 9 FT. / SP WHITE MINISKIP (6")

5/9/2019
 U:\Traffic\Transportation Management Plan\TCP\PLAN SHEETS\U-5754-TMP-07-PHASE I.dgn
 sepillips

Stantec Consulting Services Inc.
 801 Jones Franklin Road
 Suite 300
 Raleigh, NC 27606
 Tel. 919.851.6866
 Fax. 919.851.7024
 www.stantec.com
 License No. F-0672

DecoSigned by

 5/9/2019
**DOCUMENT NOT CONSIDERED FINAL
 UNLESS ALL SIGNATURES COMPLETED**

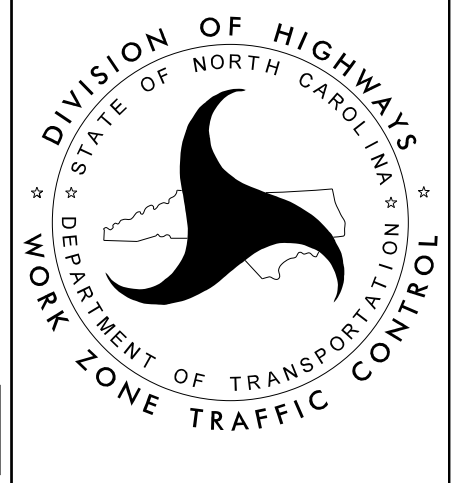

-Y1- / -Y2-
 PHASE I