

PAINT PAVEMENT MARKING LEGEND	
P6	WHITE EDGELINE (6")
P7	YELLOW EDGELINE (6")
PK	3 FT. - 9 FT./SP WHITE MINISKIP (6")
PS	WHITE GORELINE (12")


5/9/2019 U:\Traffic\Transportation Management Plan\TCP\PLAN SHEETS\U-5754-TMP-08-PHASE 2.dgn sepillips

Stantec

Stantec Consulting Services Inc.
801 Jones Franklin Road
Suite 300
Raleigh, NC 27606
Tel. 919.851.6866
Fax. 919.851.7024
www.stantec.com
License No. F-0672

5/9/2019

DOCUMENT NOT CONSIDERED FINAL UNLESS ALL SIGNATURES COMPLETED

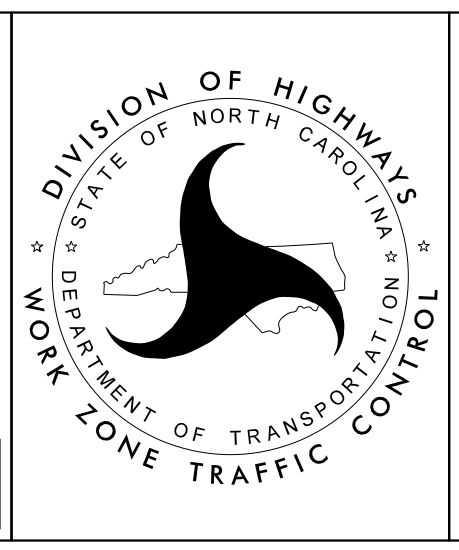

-Y1- / -Y2- / -Y2RP- PHASE II