


PAINT PAVEMENT MARKING LEGEND	
(P6)	WHITE EDGELINE (6")
(P7)	YELLOW EDGELINE (6")
(PL)	WHITE SOLID LANE LINE (6")
(PJ)	10 FT. WHITE SKIP (6")
(PS)	WHITE GORELINE (12")

Stantec Consulting Services Inc.
801 Jones Franklin Road
Suite 300
Raleigh, NC 27606
Tel. 919.851.6866
Fax. 919.851.7024
www.stantec.com
License No. F-0672

5/9/2019

**DOCUMENT NOT CONSIDERED FINAL
UNLESS ALL SIGNATURES COMPLETED**

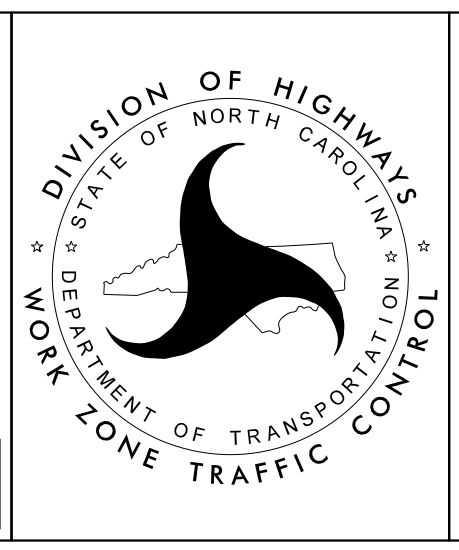

-Y1- / -Y2-
PHASE II

5/9/2019
U:\Traffic\Transportation Management\Plan\TCP\PLAN SHEETS\U-5754-TMP-09-PHASE 2.dgn
sephillips