


PAINT PAVEMENT MARKING LEGEND	
(P6)	WHITE EDGELINE (6")
(P7)	YELLOW EDGELINE (6")
(PJ)	10 FT. WHITE SKIP (6")
(PK)	3 FT. - 9 FT./SP WHITE MINISKIP (6")
(PS)	WHITE GORELINE (12")

Stantec
 Stantec Consulting Services Inc.
 801 Jones Franklin Road
 Suite 300
 Raleigh, NC 27606
 Tel. 919.851.6866
 Fax. 919.851.7024
 www.stantec.com
 License No. F-0672

5/9/2019
 DOCUMENT NOT CONSIDERED FINAL
 UNLESS ALL SIGNATURES COMPLETED

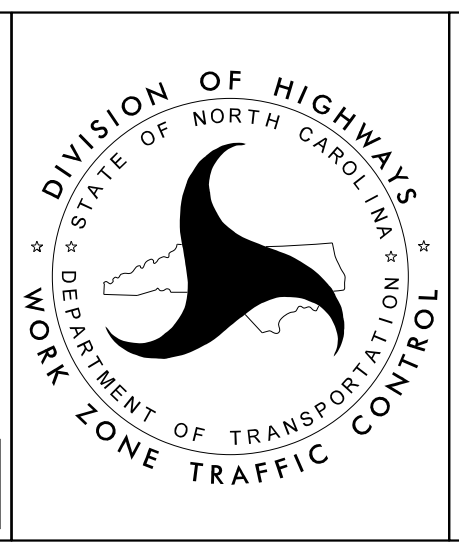

DIVISION OF HIGHWAYS
 DEPARTMENT OF TRANSPORTATION
 WORK ZONE TRAFFIC CONTROL

-Y1- / -Y2-
 PHASE II

5/9/2019
 U:\Traffic\Transportation Management Plan\TCP\PLAN SHEETS\U-5754-TMP-10_PHASE 2.dgn
 sepillips