


PAINT PAVEMENT MARKING LEGEND	
(P6)	WHITE EDGELINE (6")
(P7)	YELLOW EDGELINE (6")
(PJ)	10 FT. WHITE SKIP (6")
(PL)	WHITE SOLID LANE LINE (6")

Stantec
 Stantec Consulting Services Inc.
 801 Jones Franklin Road
 Suite 300
 Raleigh, NC 27606
 Tel. 919.851.6866
 Fax. 919.851.7024
 www.stantec.com
 License No. F-0672

Designed by
 J.W. Woolard
 PROFESSIONAL SEAL
 19862
 ENGINEER
 W. WOOLARD, R.
 5/9/2019
**DOCUMENT NOT CONSIDERED FINAL
 UNLESS ALL SIGNATURES COMPLETED**

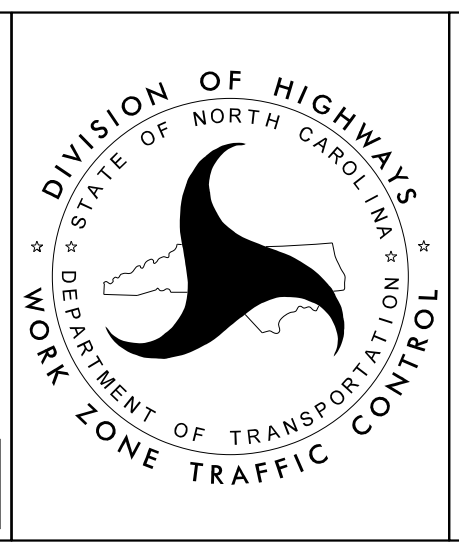

-Y1- / -Y2-
 PHASE II
 STEP 3

5/9/2019
 U:\Traffic\Transportation Management Plan\TCP\PLAN SHEETS\U-5754-TMP-II-PHASE 2 STEP 3.dgn
 sepillips