
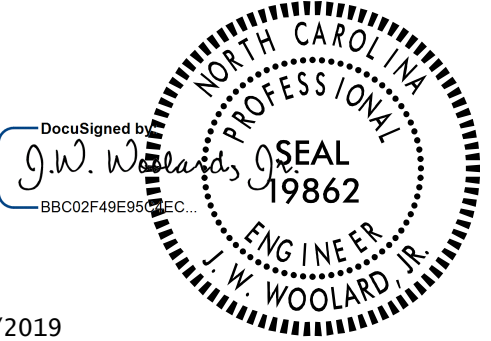


5/9/2019
 U:\Traffic\Transportation Management Plan\TCP\PLAN SHEETS\U-5754-TMP-12-DETOUR_DETAIL.dgn
 sepillips


 Stantec Consulting Services Inc.
 801 Jones Franklin Road
 Suite 300
 Raleigh, NC 27606
 Tel. 919.851.6866
 Fax. 919.851.7024
 www.stantec.com
 License No. F-0672

5/9/2019

**DOCUMENT NOT CONSIDERED FINAL
 UNLESS ALL SIGNATURES COMPLETED**

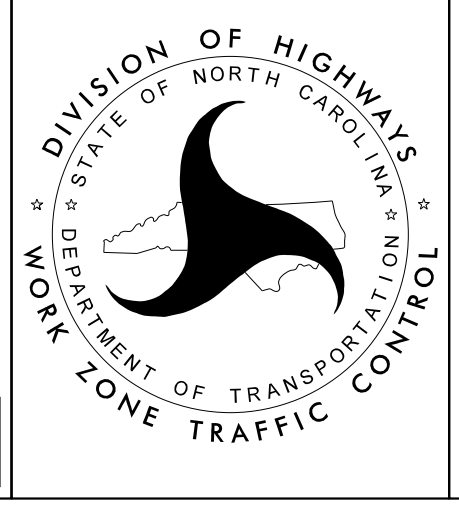

DETOUR
DETAIL