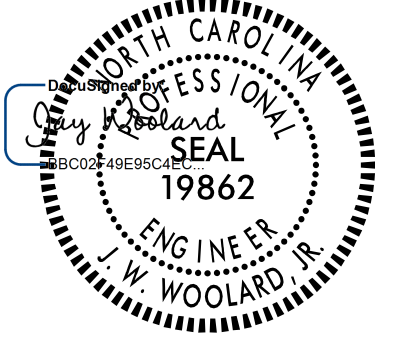

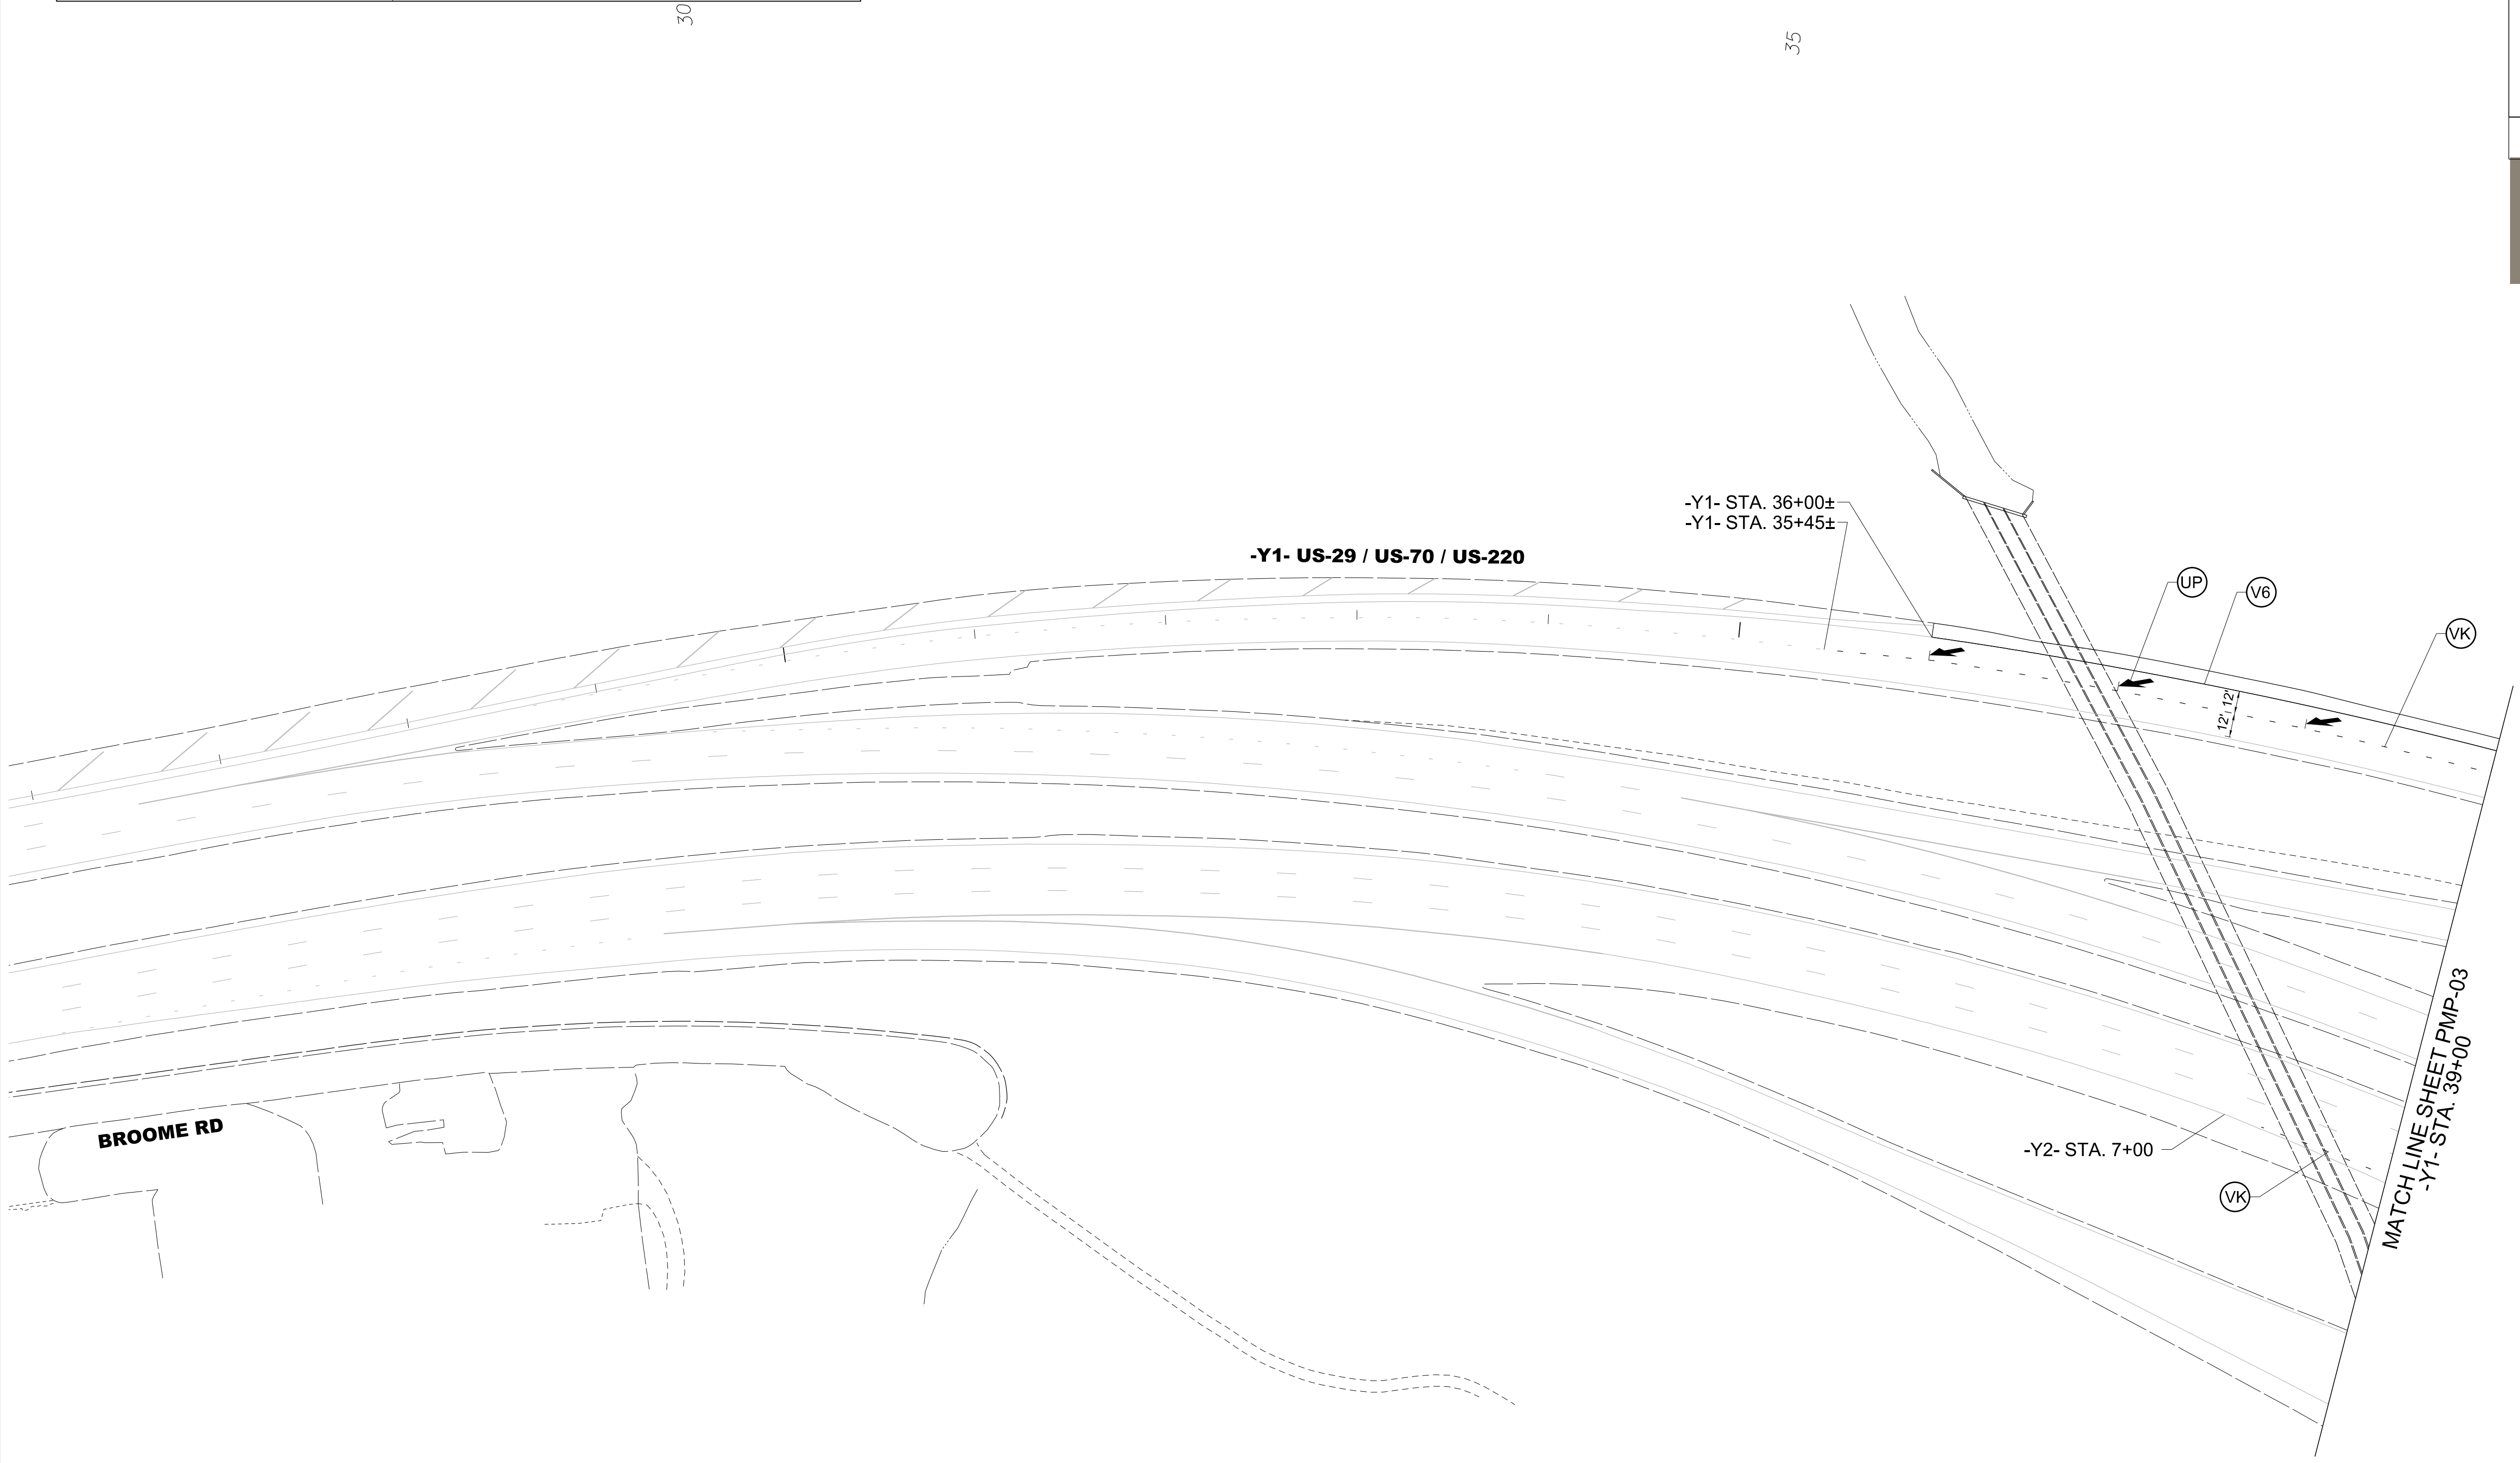
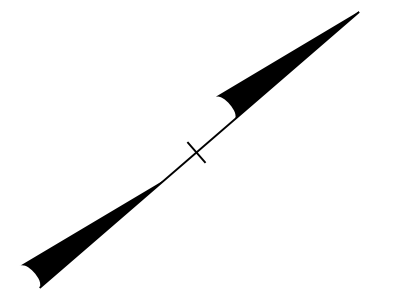


THERMOPLASTIC PAVEMENT MARKING LEGEND	
UP	MERGE ARROW
V6	WHITE EDGELINE (6")
VJ	10 FT WHITE SKIP (6")
VK	3 FT - 9 FT/SP WHITE MINISKIP (6")

TIP NO. U-5754	SHEET NO. PMP-2
APPROVED: _____	
DATE: _____	
SEAL	
	
1/15/2019	
DOCUMENT NOT CONSIDERED FINAL UNLESS ALL SIGNATURES COMPLETED	
	



I/2/2019  
 U:\Traffic\Signing\CADD\PM\Plan\_Sheets\U-5754\_pmp\_02.dgn  
 angood

PAVEMENT MARKING DETAIL