


THERMOPLASTIC PAVEMENT MARKING LEGEND	
UP	MERGE ARROW
V6	WHITE EDGELINE (6")
V7	YELLOW EDGELINE (6")
VJ	10 FT WHITE SKIP (6")
VK	3 FT - 9 FT/SP WHITE MINISKIP (6")
VS	WHITE GORELINE (12")
VT	WHITE SOLID LANE LINE (12")
TU	WHITE DIAGONAL (12")

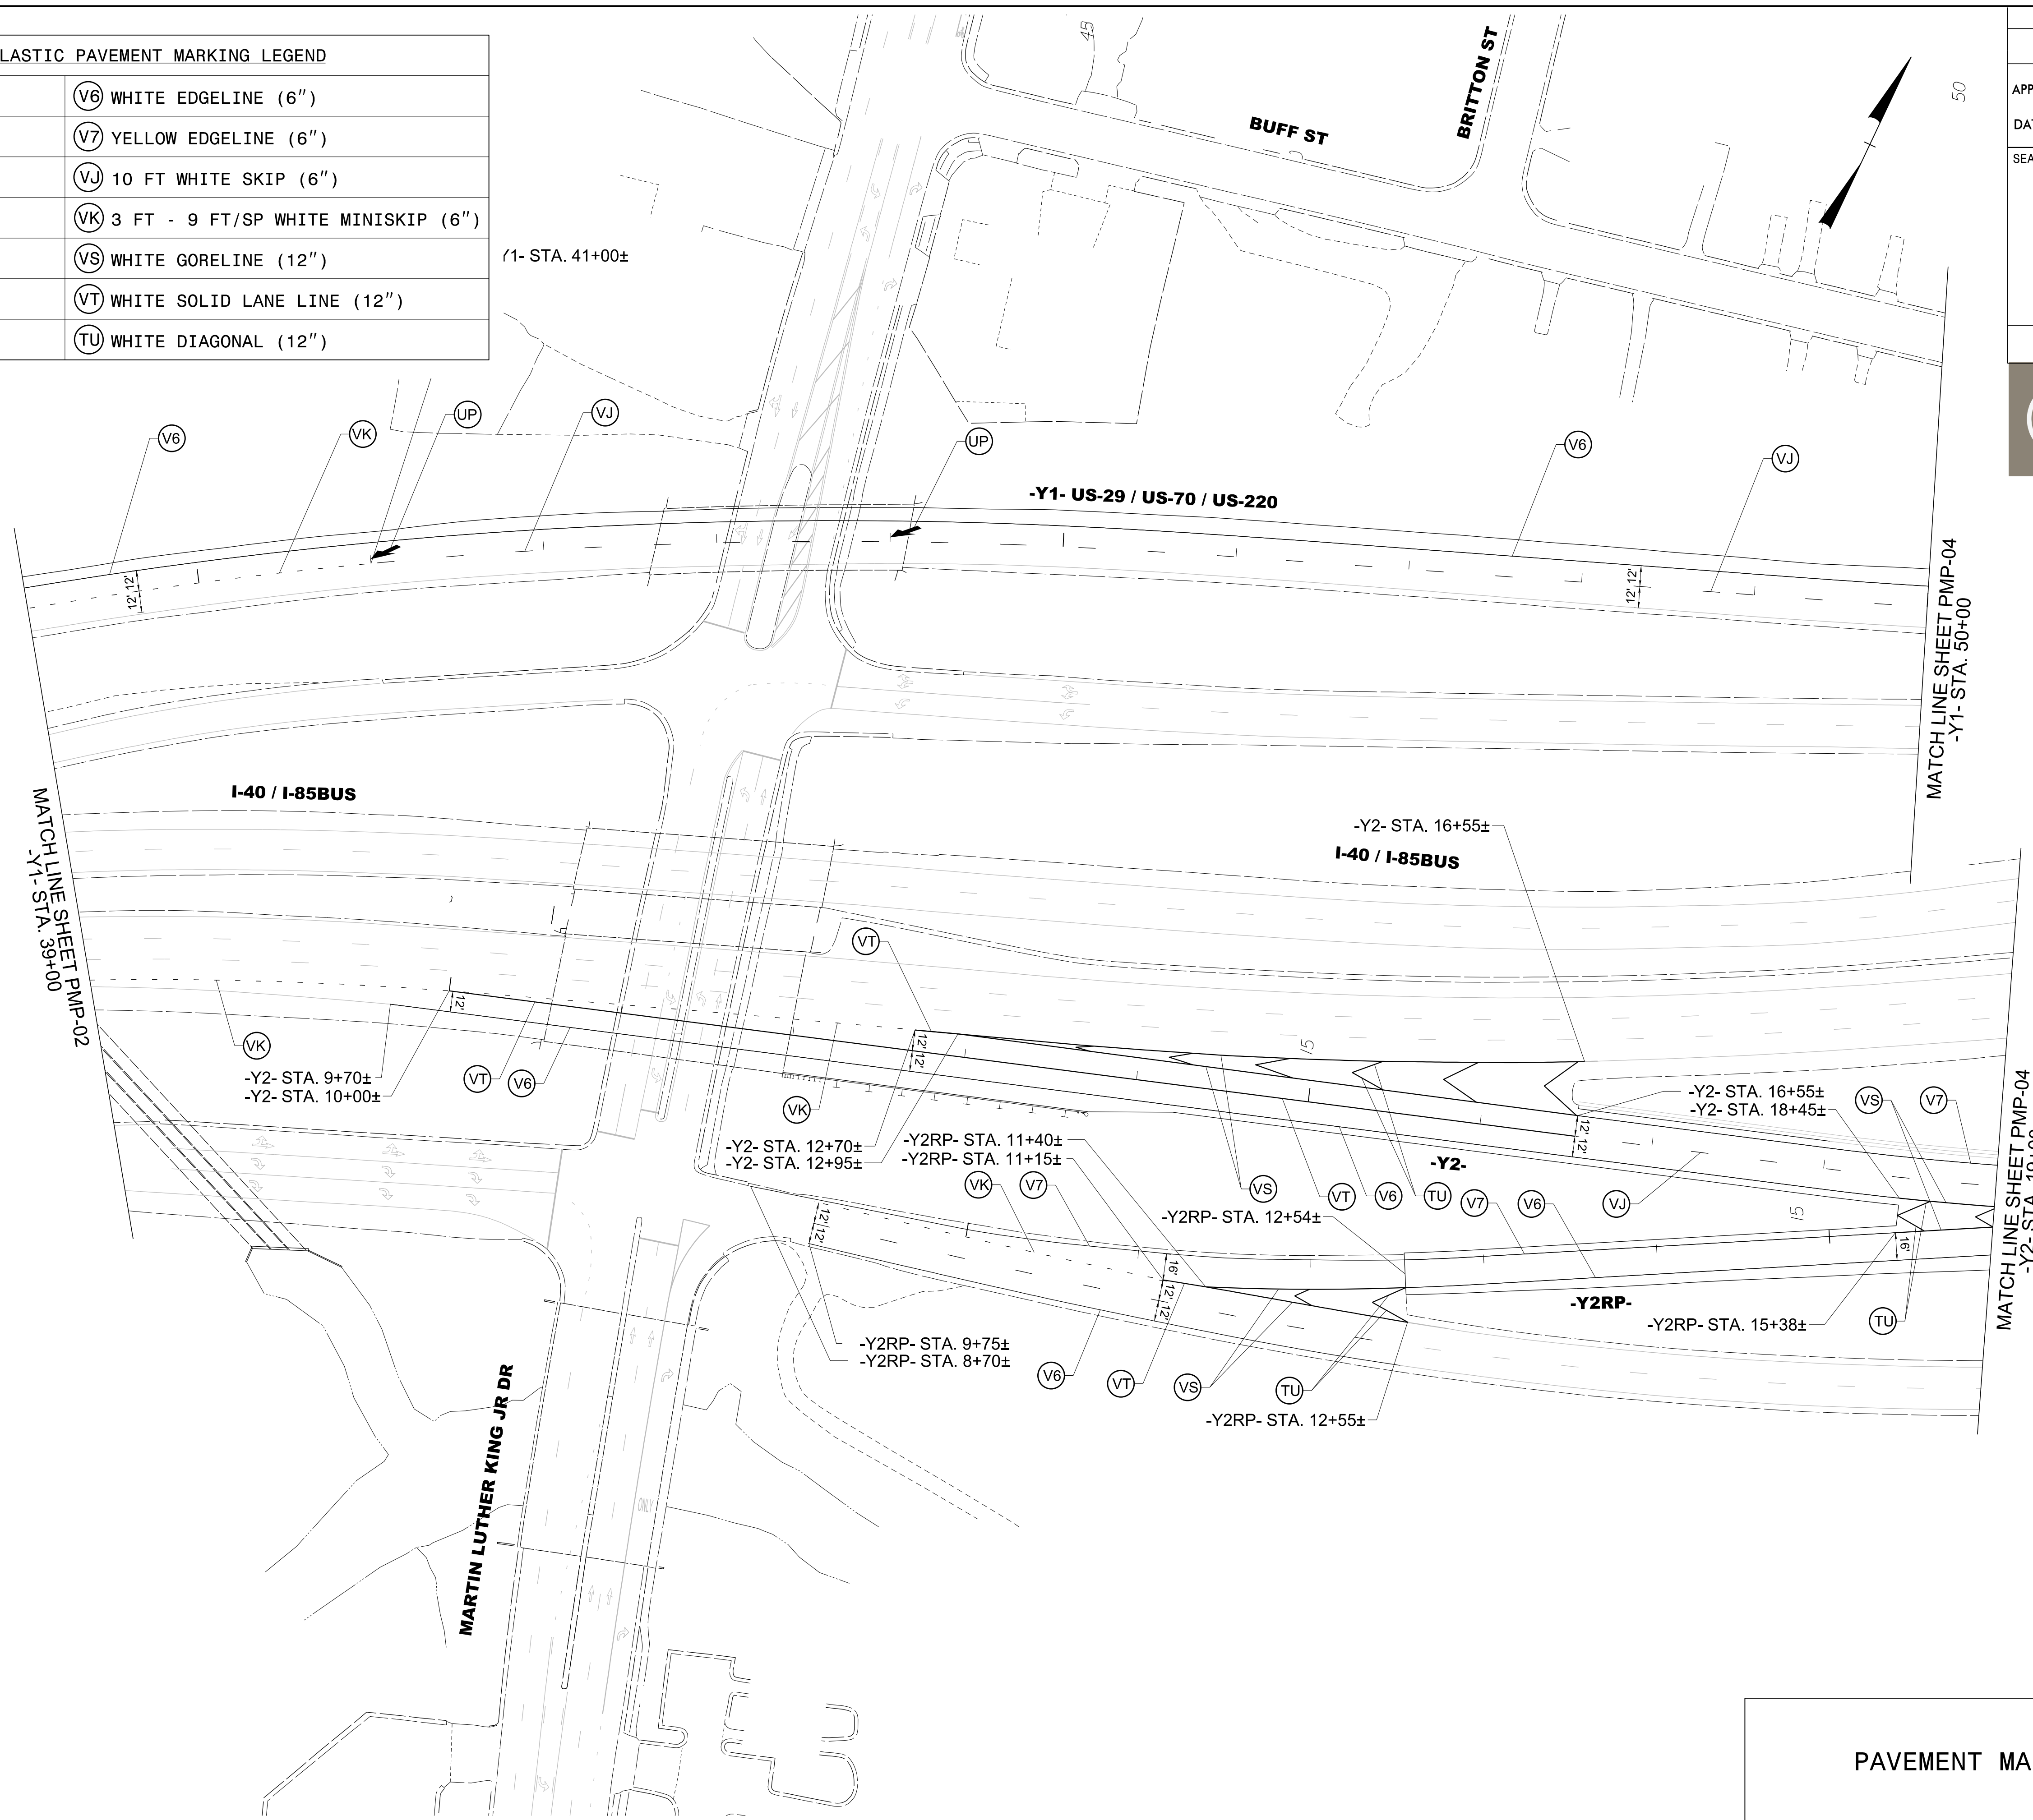

TIP NO. U-5754	SHEET NO. PMP-3
APPROVED: _____	
DATE: _____	
SEAL	
1/15/2019	
DOCUMENT NOT CONSIDERED FINAL UNLESS ALL SIGNATURES COMPLETED	

1/2/2019
 U:\Traffic\Signing\CADD\PM\Plan Sheets\U-5754_pmp_03.dgn
 angood

PAVEMENT MARKING DETAIL