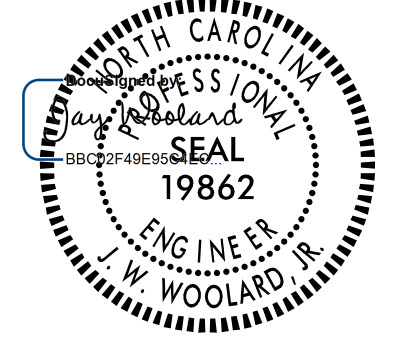

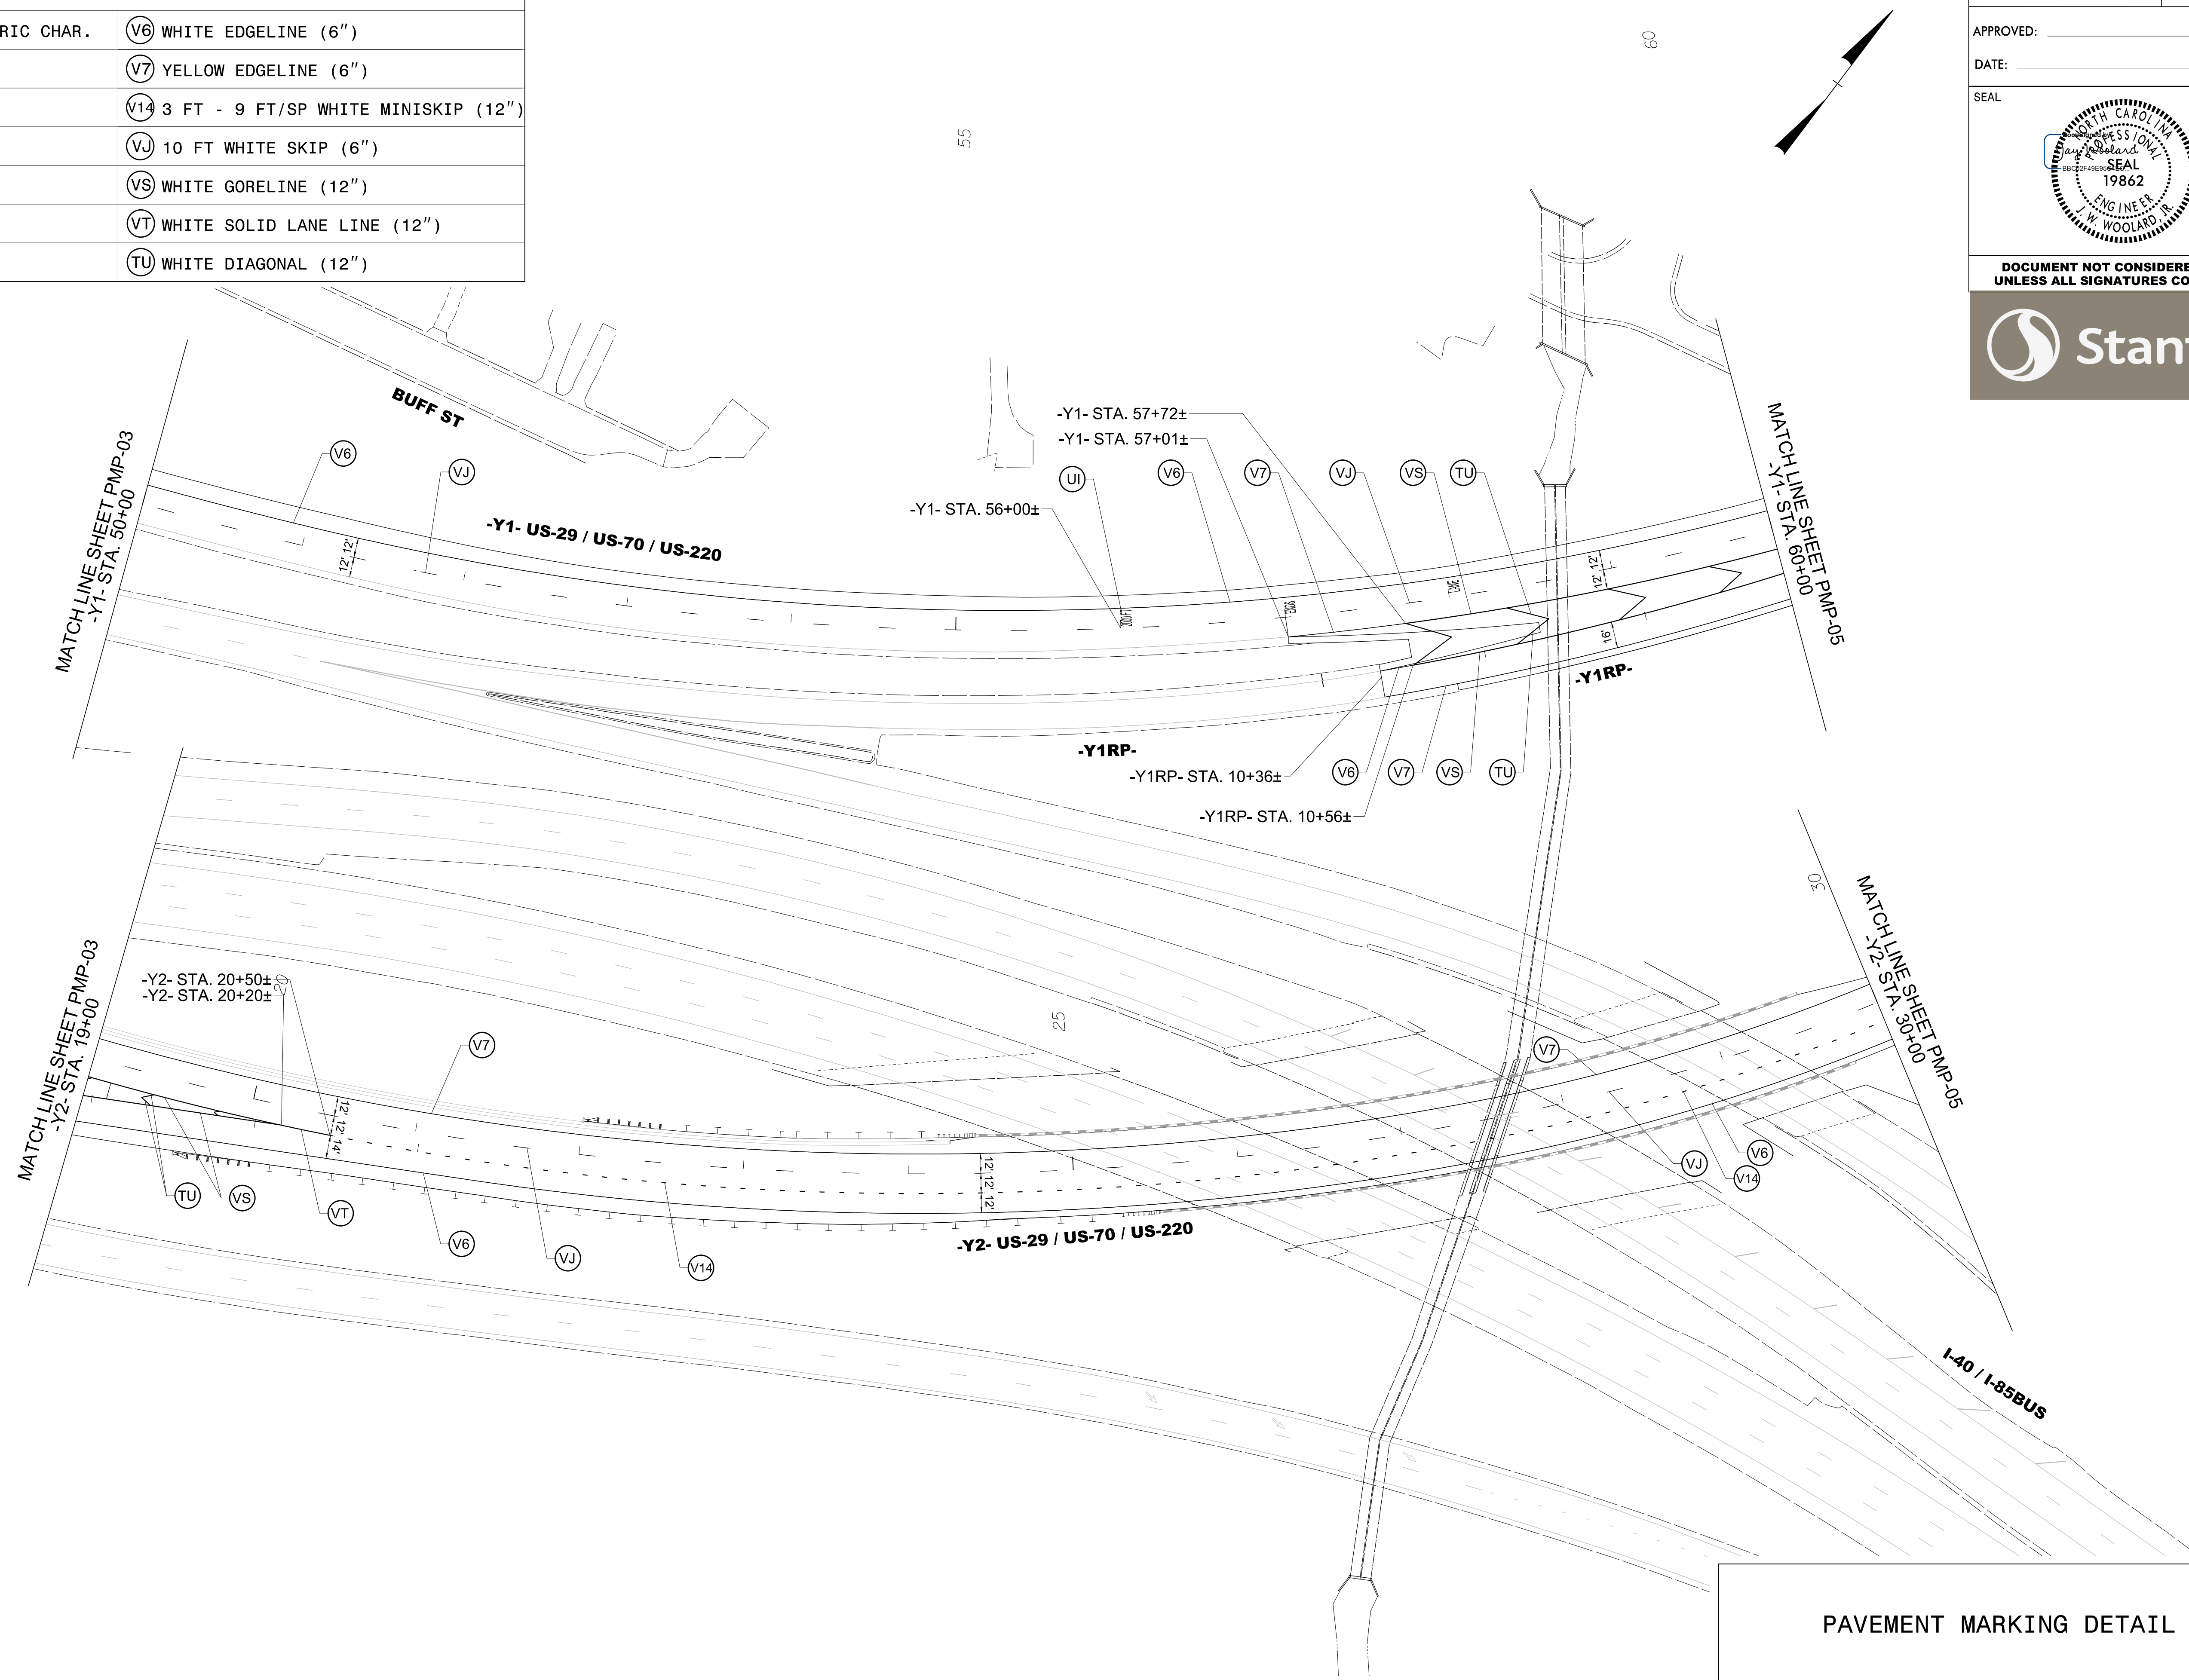


THERMOPLASTIC PAVEMENT MARKING LEGEND	
(UI) LANE ALPHANUMERIC CHAR.	(V6) WHITE EDGELINE (6")
	(V7) YELLOW EDGELINE (6")
	(V14) 3 FT - 9 FT/SP WHITE MINISKIP (12")
	(VJ) 10 FT WHITE SKIP (6")
	(VS) WHITE GORELINE (12")
	(VT) WHITE SOLID LANE LINE (12")
	(TU) WHITE DIAGONAL (12")

TIP NO. U-5754	SHEET NO. PMP-4
APPROVED: _____	
DATE: _____	
SEAL	
	
1/15/2019	
DOCUMENT NOT CONSIDERED FINAL UNLESS ALL SIGNATURES COMPLETED	
	



I:\2\2019
Us\Traffic\Signing\CADD\PM\Plan Sheets\U-5754_pmp_04.dgn
angood

PAVEMENT MARKING DETAIL