

APPROVED: _____
DATE: _____


SEAL

1/15/2019

DOCUMENT NOT CONSIDERED FINAL
UNLESS ALL SIGNATURES COMPLETED



THERMOPLASTIC PAVEMENT MARKING LEGEND	
(UB) ↗ RIGHT TURN ARROW	(V6) WHITE EDGELINE (6")
(UI) LANE ALPHANUMERIC CHAR.	(V7) YELLOW EDGELINE (6")
	(V14) 3 FT - 9 FT/SP WHITE MINISKIP (12")
	(VJ) 10 FT WHITE SKIP (6")
	(VK) 3 FT - 9 FT/SP WHITE MINISKIP (6")
	(VS) WHITE GORELINE (12")
	(VT) WHITE SOLID LANE LINE (12")
	(TU) WHITE DIAGONAL (12")

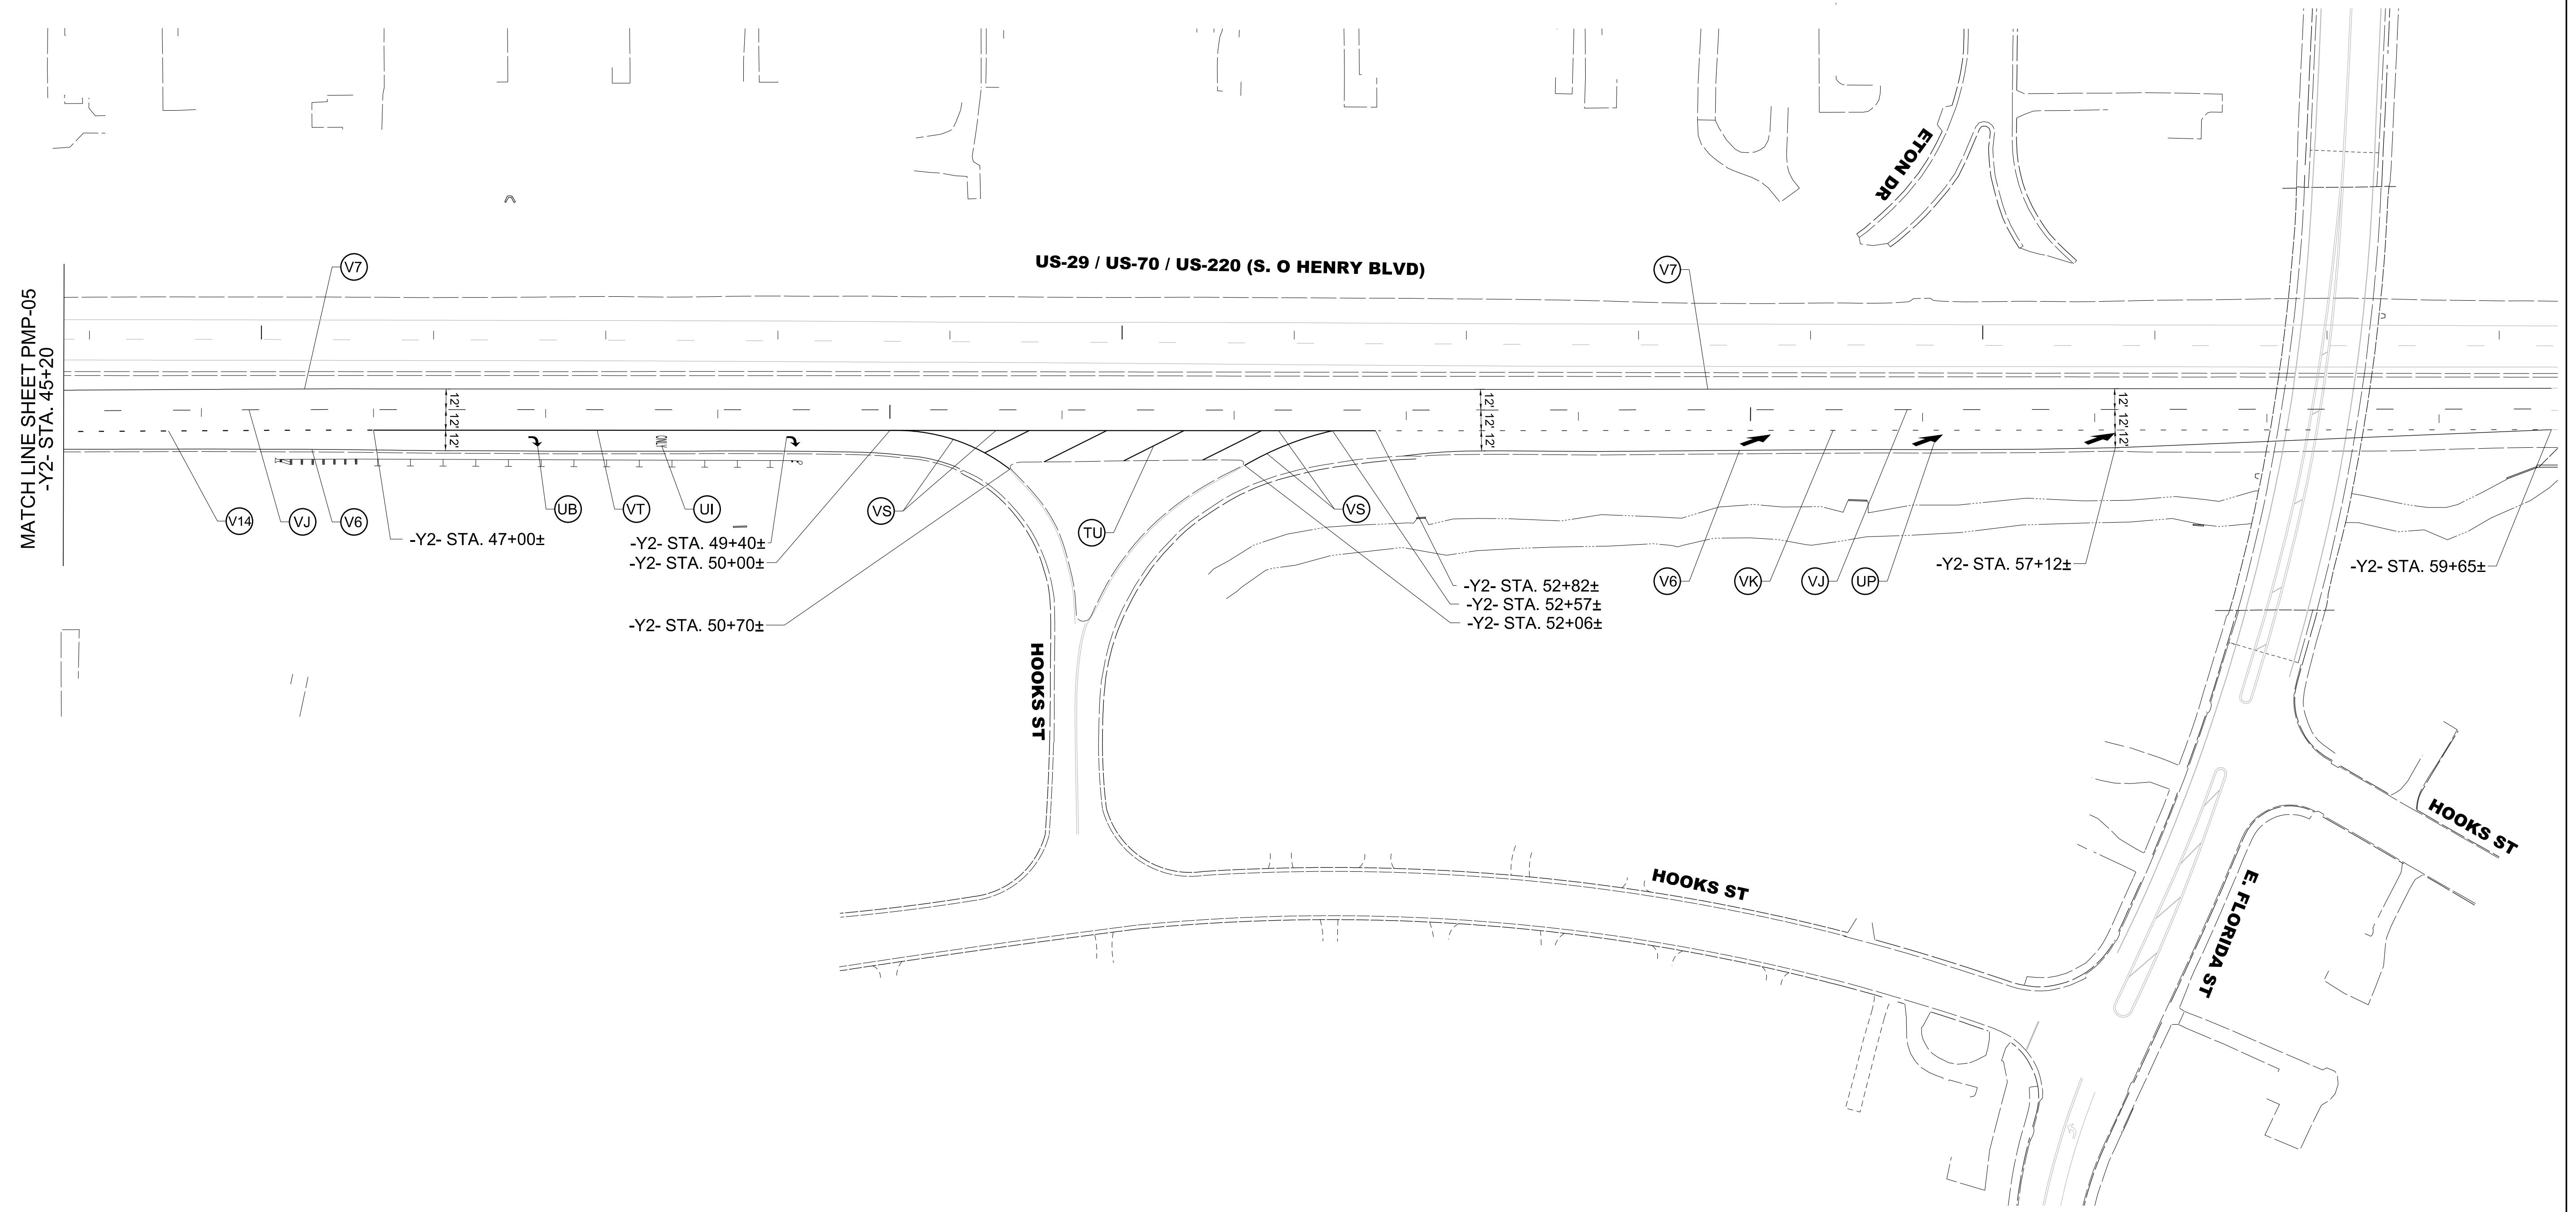

1/2/2019
U:\Traffic\Signing\CADD\PM\Plan Sheets\U-5754_pmp_06.dgn
angood

PAVEMENT MARKING DETAIL