


02/03/98

DOCUMENT NOT CONSIDERED FINAL UNLESS ALL SIGNATURES COMPLETED

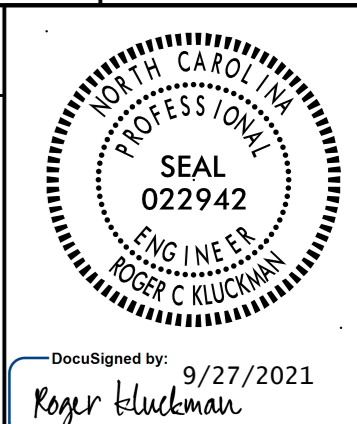

SEE SHEET "E-1" FOR LEGEND & Δ NOTES

TABLE "C" JUNCTION BOX SUMMARY

Table with columns: SHEET, LABEL, LOCATION AND OFFSET, TYPE, PAY ITEM & SIZE (IN GROUND, LIGHT STANDARD, HIGH MAST, CONTROL SYSTEM, BARRIER RAIL, SIDE WALK), GPS LOCATION (LAT/LONG). Rows include CSVJB, HM10JB, HM11JB, HM12JB, JBV1-7, and CSV TOTALS.

TABLE "B" ELECTRICAL DUCT SUMMARY (ESTIMATED LENGTH IN FEET)

Table with columns: CONTROL SYSTEM "V", TYPE (JACKED (JA) FEET, BURIED (BD) FEET), LOCATION, RACEWAY, SHEET, SIZE 2", 3", 4", 6". Rows include JBV1-7 and CSV TOTALS.

TABLE "C" JUNCTION BOX SUMMARY

Table with columns: SHEET, LABEL, LOCATION AND OFFSET, TYPE, PAY ITEM & SIZE (IN GROUND, LIGHT STANDARD, HIGH MAST, CONTROL SYSTEM, BARRIER RAIL, SIDE WALK), GPS LOCATION (LAT/LONG). Rows include CSWJB, HM13JB, and CSW TOTALS.

TABLE "B" ELECTRICAL DUCT SUMMARY (ESTIMATED LENGTH IN FEET)

Table with columns: CONTROL SYSTEM "W", TYPE (JACKED (JA) FEET, BURIED (BD) FEET), LOCATION, RACEWAY, SHEET, SIZE 2", 3", 4", 6". Rows include CSWJB and CSW TOTALS.

TABLE "C" JUNCTION BOX SUMMARY

Table with columns: SHEET, LABEL, LOCATION AND OFFSET, TYPE, PAY ITEM & SIZE (IN GROUND, LIGHT STANDARD, HIGH MAST, CONTROL SYSTEM, BARRIER RAIL, SIDE WALK), GPS LOCATION (LAT/LONG). Rows include CSXJB, HM14JB, SA56JB-1A, JBX1-3, and CSX TOTALS.

TABLE "B" (CONTINUED) ELECTRICAL DUCT SUMMARY (ESTIMATED LENGTH IN FEET)

Table with columns: CONTROL SYSTEM "X", TYPE (JACKED (JA) FEET, BURIED (BD) FEET), LOCATION, RACEWAY, SHEET, SIZE 2", 3", 4", 6". Rows include SA56JB-1A, JBX1-3, and PROJECT GRAND TOTALS.

COMPUTED BY: AB DATE: CHECKED BY: DATE:

26-AUG-2021 10:26 R:\Lighting\Electrical\Lighting Design\U5754_i&e-psih-el.dgn labrownl At RD-304554