



401 QUANTITY REQ'D 1

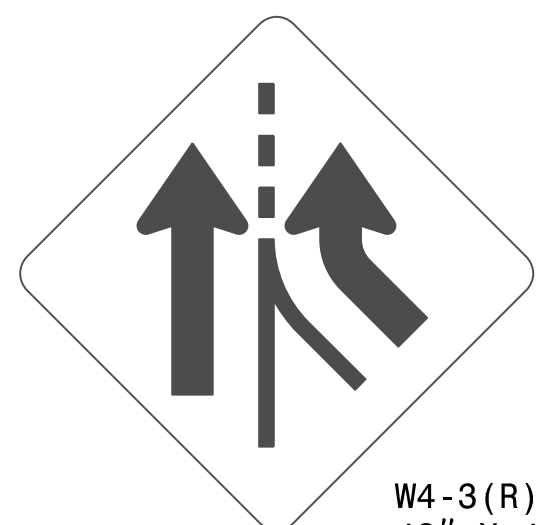

W4-3(R)  
48" X 48"

TWO "U" POSTS PER SIGN


402 QUANTITY REQ'D 1

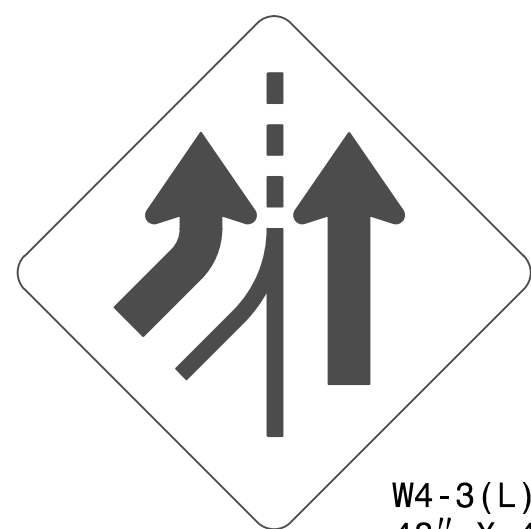

W4-3(L)  
48" X 48"

TWO "U" POSTS PER SIGN


403 QUANTITY REQ'D 1

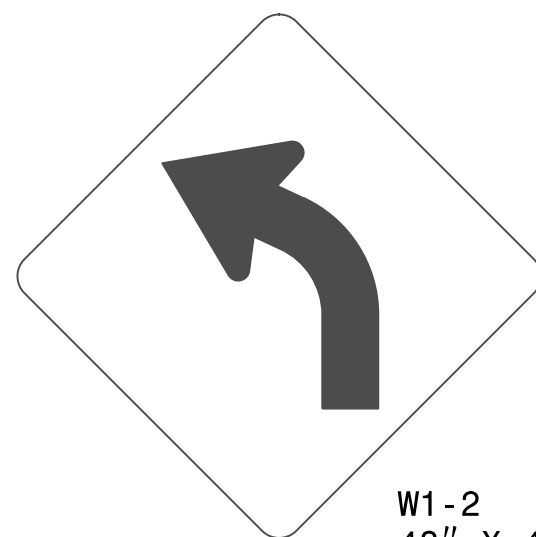

W1-2  
48" X 48"

TWO "U" POSTS PER SIGN

404 QUANTITY REQ'D 8

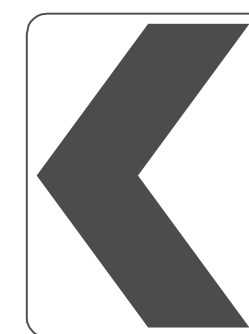


W1-8(L)  
30" X 36"

ONE "U" POST PER SIGN

501 QUANTITY REQ'D 1


REMOVE I-85 BUSINESS SHIELD AND CARDINAL DIRECTION PANEL FROM EXISTING ASSEMBLY

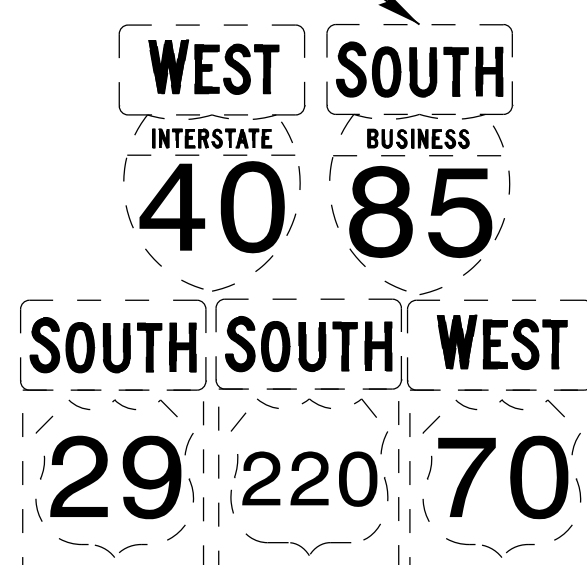

NOTE:  
EXISTING SIGN ASSEMBLY IS MOUNTED ON TWO WOODEN POSTS WITH U-CHANNEL SUPPORT BRACING

502 QUANTITY REQ'D 1


(2 "U" POSTS PER ASSEMBLY)

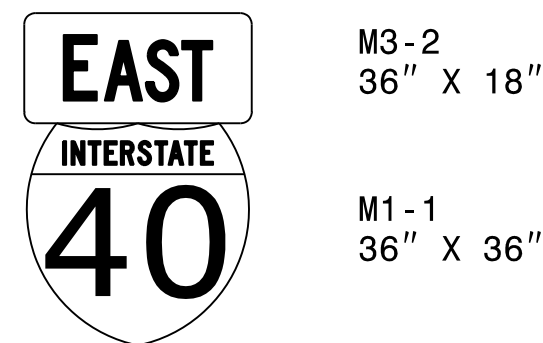

TWO "U" POSTS PER SIGN

503 QUANTITY REQ'D 1

(2 "U" POSTS PER ASSEMBLY)

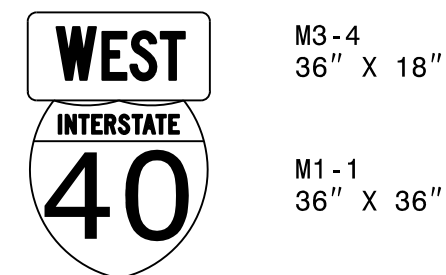

TWO "U" POSTS PER SIGN


TIP NO. SHEET NO.

U-5754 SIGN-4F

APPROVED: \_\_\_\_\_

DATE: \_\_\_\_\_

SEAL

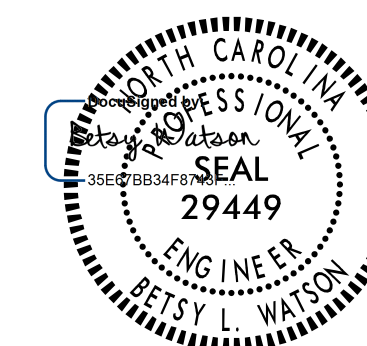

1/16/2019

DOCUMENT NOT CONSIDERED FINAL UNLESS ALL SIGNATURES COMPLETED



TYPE "E" & "F" SIGNS