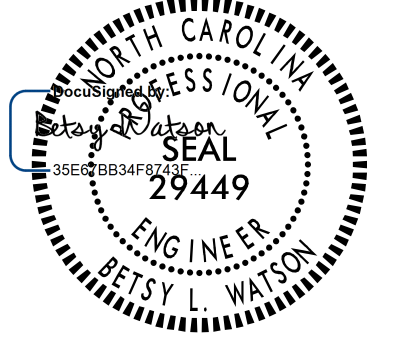

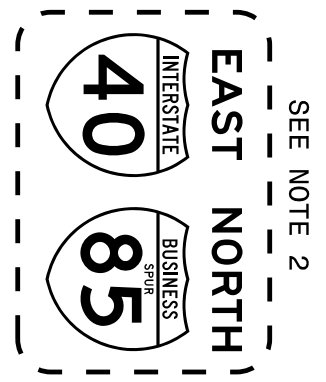
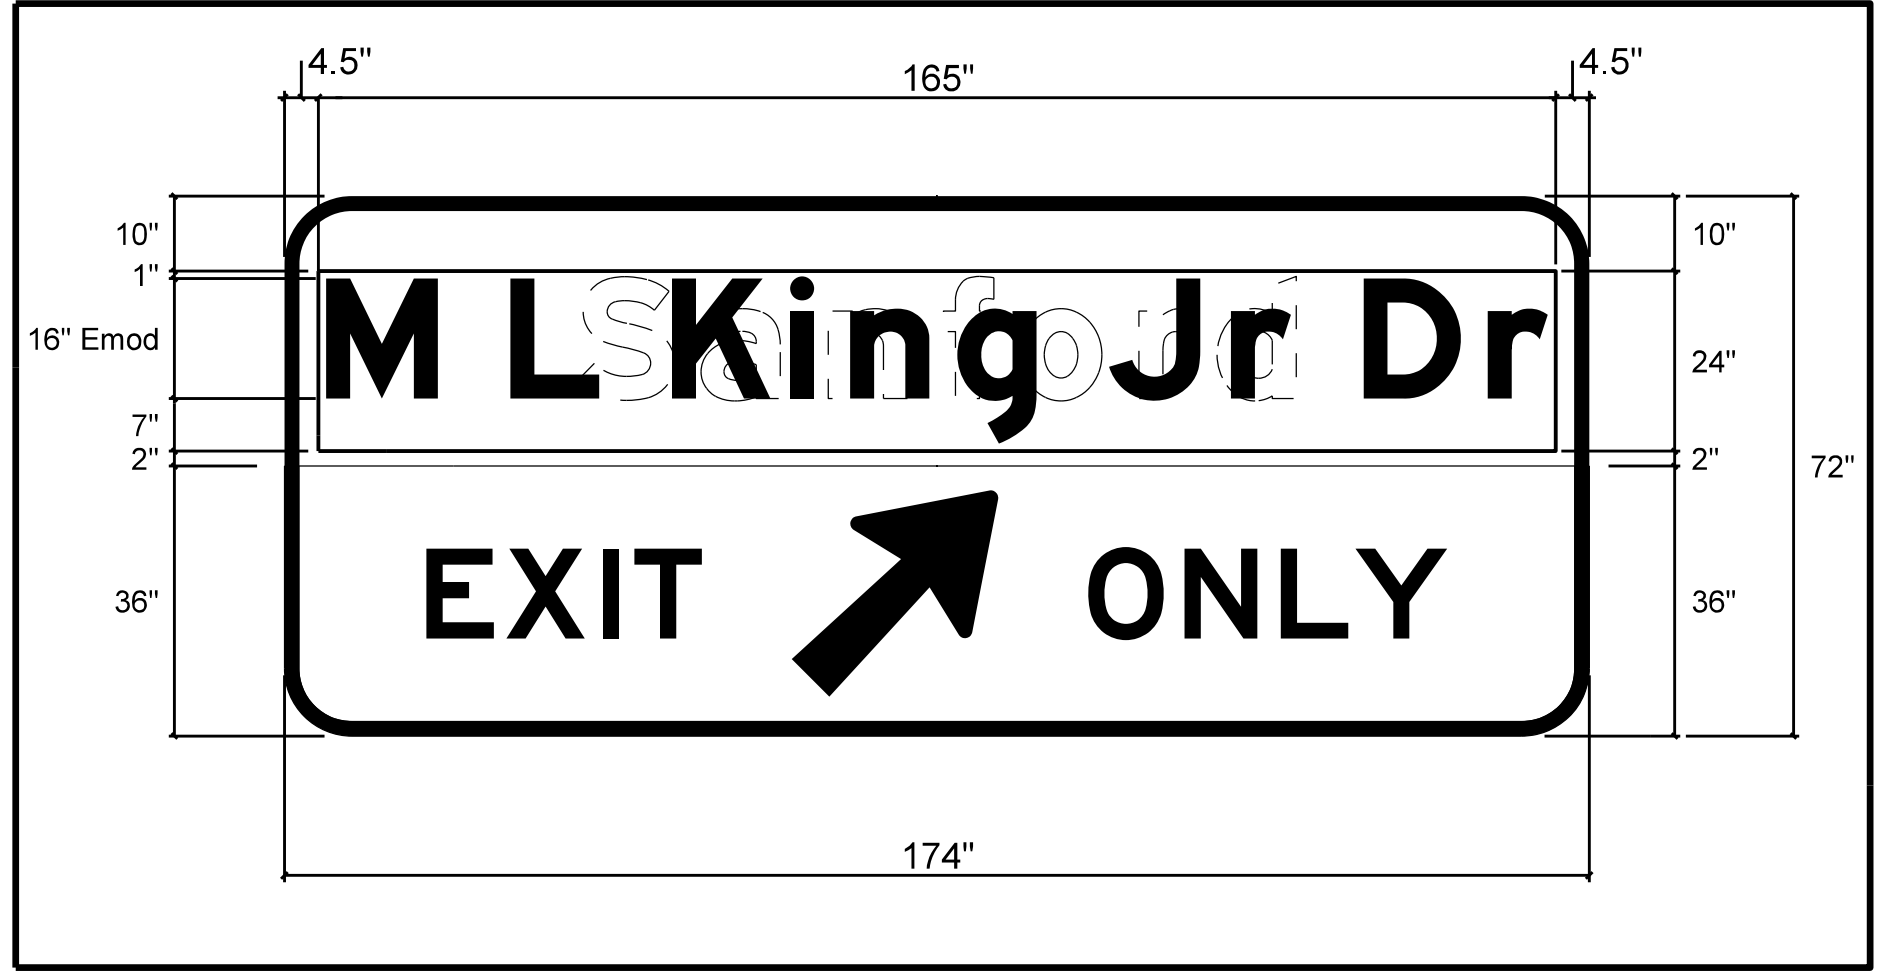
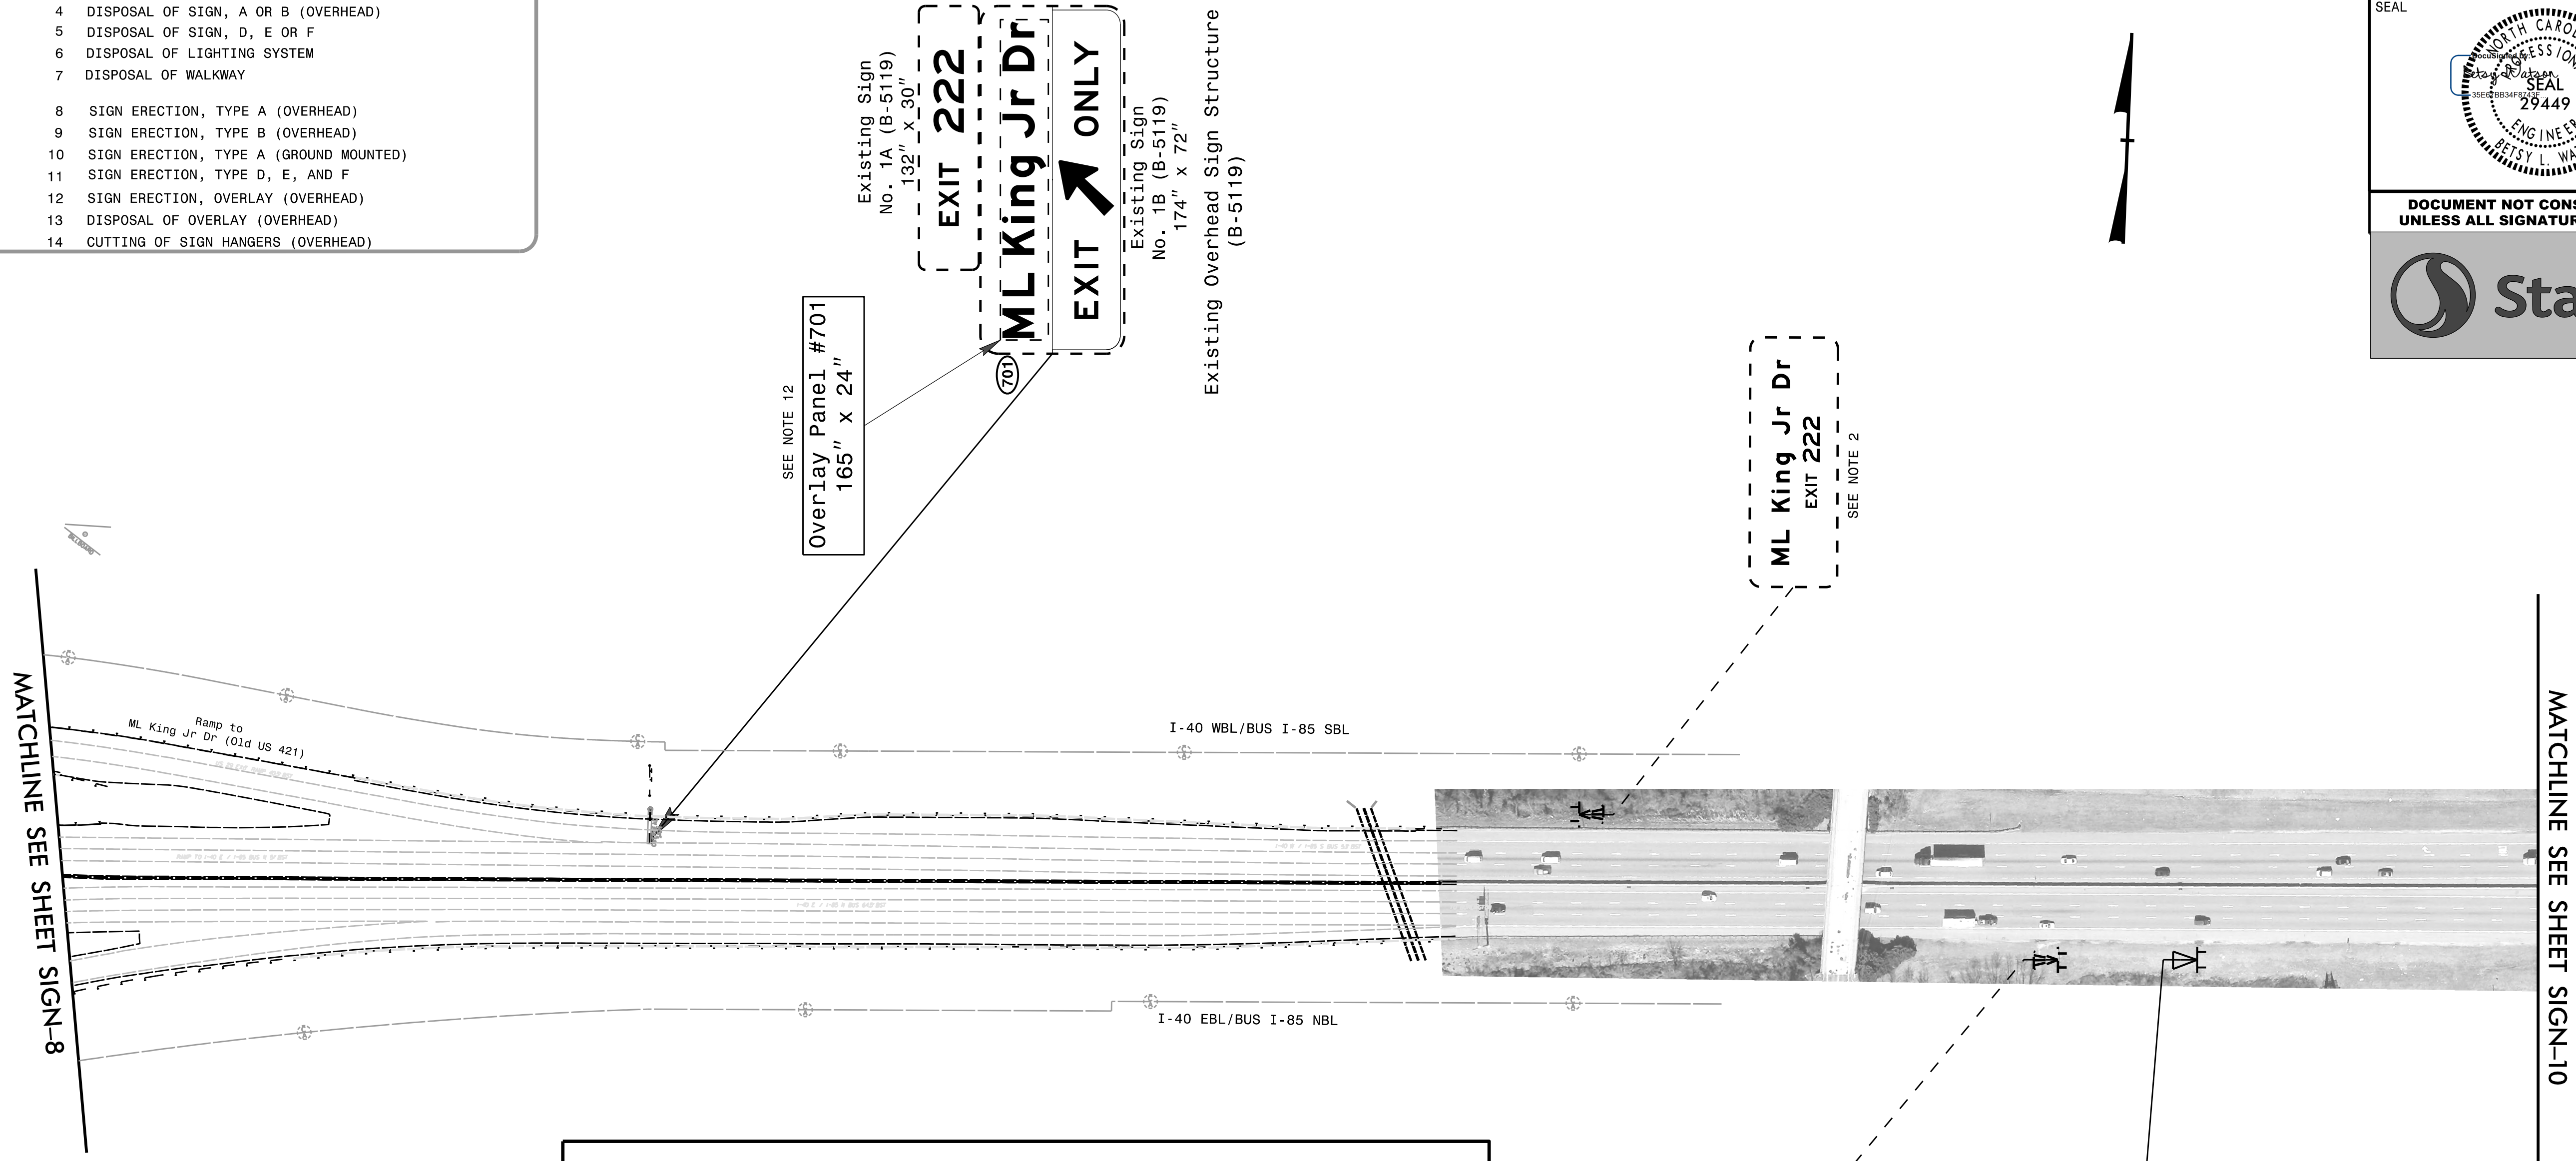


TIP NO. U-5754	SHEET NO. SIGN-9
APPROVED: _____	
DATE: _____	
SEAL	
	
1/16/2019	
DOCUMENT NOT CONSIDERED FINAL UNLESS ALL SIGNATURES COMPLETED	
	

- PROJECT NOTES**
- DISPOSAL OF SIGN SYSTEM, OVERHEAD
 - DISPOSAL OF SIGN SYSTEM, STEEL BEAM
 - DISPOSAL OF SIGN SYSTEM, U-CHANNEL
 - DISPOSAL OF SIGN, A OR B (OVERHEAD)
 - DISPOSAL OF SIGN, D, E OR F
 - DISPOSAL OF LIGHTING SYSTEM
 - DISPOSAL OF WALKWAY
 - SIGN ERECTION, TYPE A (OVERHEAD)
 - SIGN ERECTION, TYPE B (OVERHEAD)
 - SIGN ERECTION, TYPE A (GROUND MOUNTED)
 - SIGN ERECTION, TYPE D, E, AND F
 - SIGN ERECTION, OVERLAY (OVERHEAD)
 - DISPOSAL OF OVERLAY (OVERHEAD)
 - CUTTING OF SIGN HANGERS (OVERHEAD)



\$\$\$\$\$SYTIME\$\$\$\$\$
 \$\$\$DDGN\$\$\$\$\$
 \$\$\$USERNAM\$\$\$\$\$

EXISTING/PROPOSED SIGNING