


Map 13

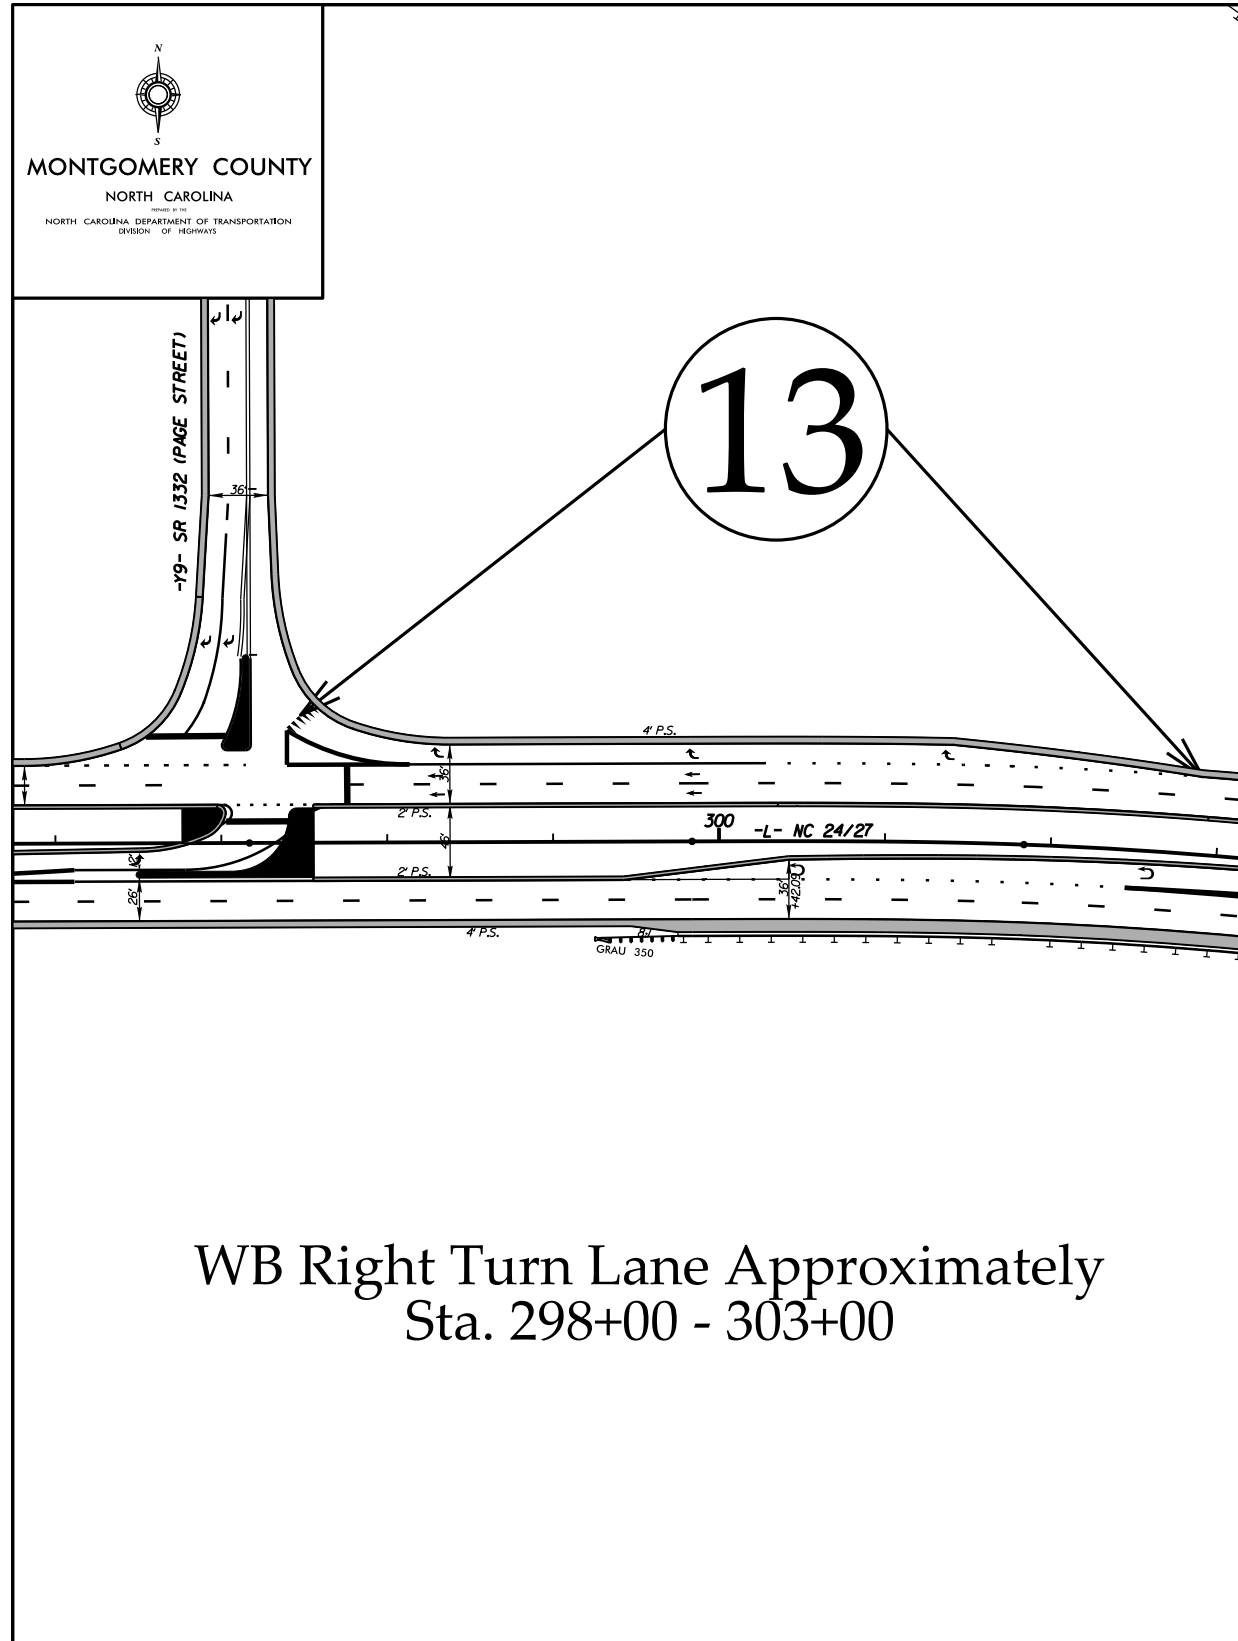

WB Right Turn Lane Approximately
Sta. 298+00 - 303+00