



TYPICAL SECTION NO. 6

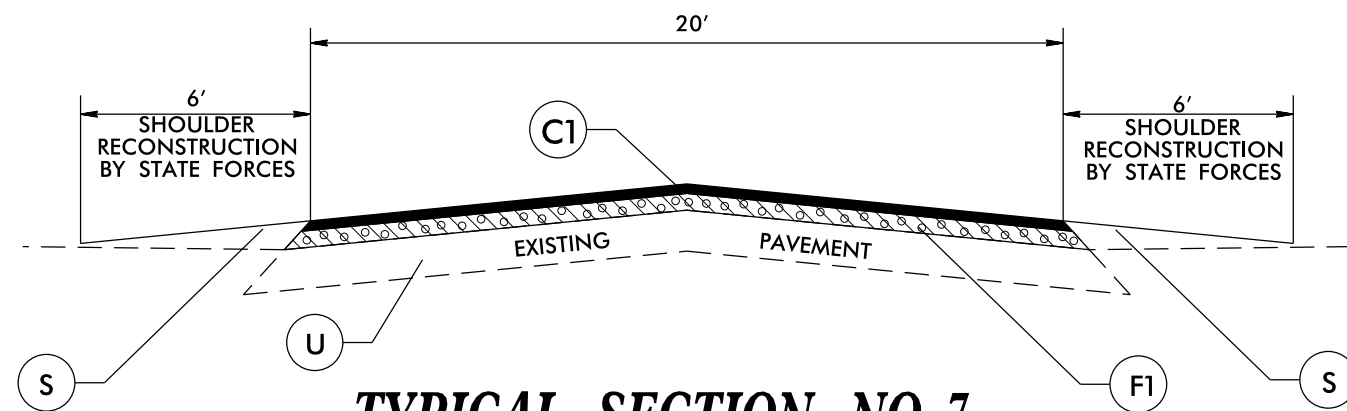

TYPICAL SECTION NO. 7

USE TYPICAL NO. 7 FOR MAP #4 FROM CITY LIMITS TO W. BALTIMORE

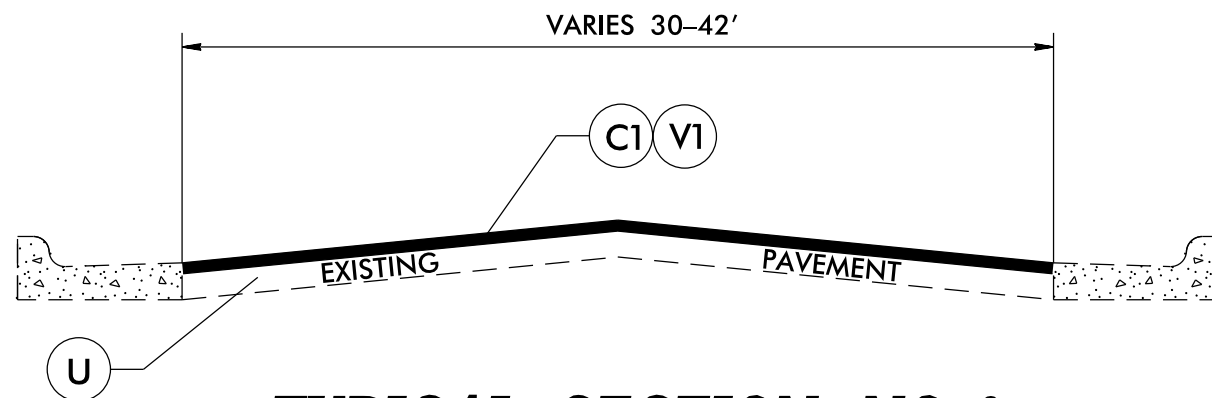

TYPICAL SECTION NO. 8

PAVEMENT SCHEDULE

C1	PROP. APPROX. 1.5" ASPHALT CONCRETE SURFACE COURSE, TYPE S9.5B, AT AN AVERAGE RATE OF 165 LBS. PER SQ. YD.
C2	PROP. APPROX. 2.0" ASPHALT CONCRETE SURFACE COURSE, TYPE S9.5B, AT AN AVERAGE RATE OF 220 LBS. PER SQ. YD.
C3	PROP. APPROX. 1.5" ASPHALT CONCRETE SURFACE COURSE, TYPE S9.5C, AT AN AVERAGE RATE OF 168 LBS. PER SQ. YD.
D1	PROP. APPROX. 2.5" ASPHALT CONCRETE INTERMEDIATE COURSE, TYPE I19.0C, AT AN AVERAGE RATE OF 285 LBS. PER SQ. YD.
E1	PROP. APPROX. 4.0" ASPHALT CONCRETE BASE COURSE, TYPE B25.0C, AT AN AVERAGE RATE OF 456 LBS. PER SQ. YD.
F1	PROP. ASPHALT SURFACE TREATMENT, MATCOAT, #67 STONE.
F2	PROPOSED ASPHALT SURFACE TREATMENT, DOUBLE SEAL
S	AGGREGATE SHOULDER BORROW (BY STATE FORCES)
U	EXISTING PAVEMENT.
V1	MILLING 1.5" IN DEPTH
V2	TRENCHING FOR BASE COURSE (SEE S.P.)