



① QUANTITY = 3,629 SQ. FT.

TEMPORARY SHORING:
 - FROM -L- STA. 18+00+/-, 37 FT. LT
 TO -L- STA. 20+47+/-, 37 FT. LT
 - 180 FT. TRANSITION
 FROM -L- STA. 20+47+/-, 37 FT. LT
 TO -L- STA. 22+27+/-, 11 FT. LT
 - FROM -L- STA. 22+47+/-, 11 FT. LT
 TO -L- STA. 24+00+/-, 15 FT. LT

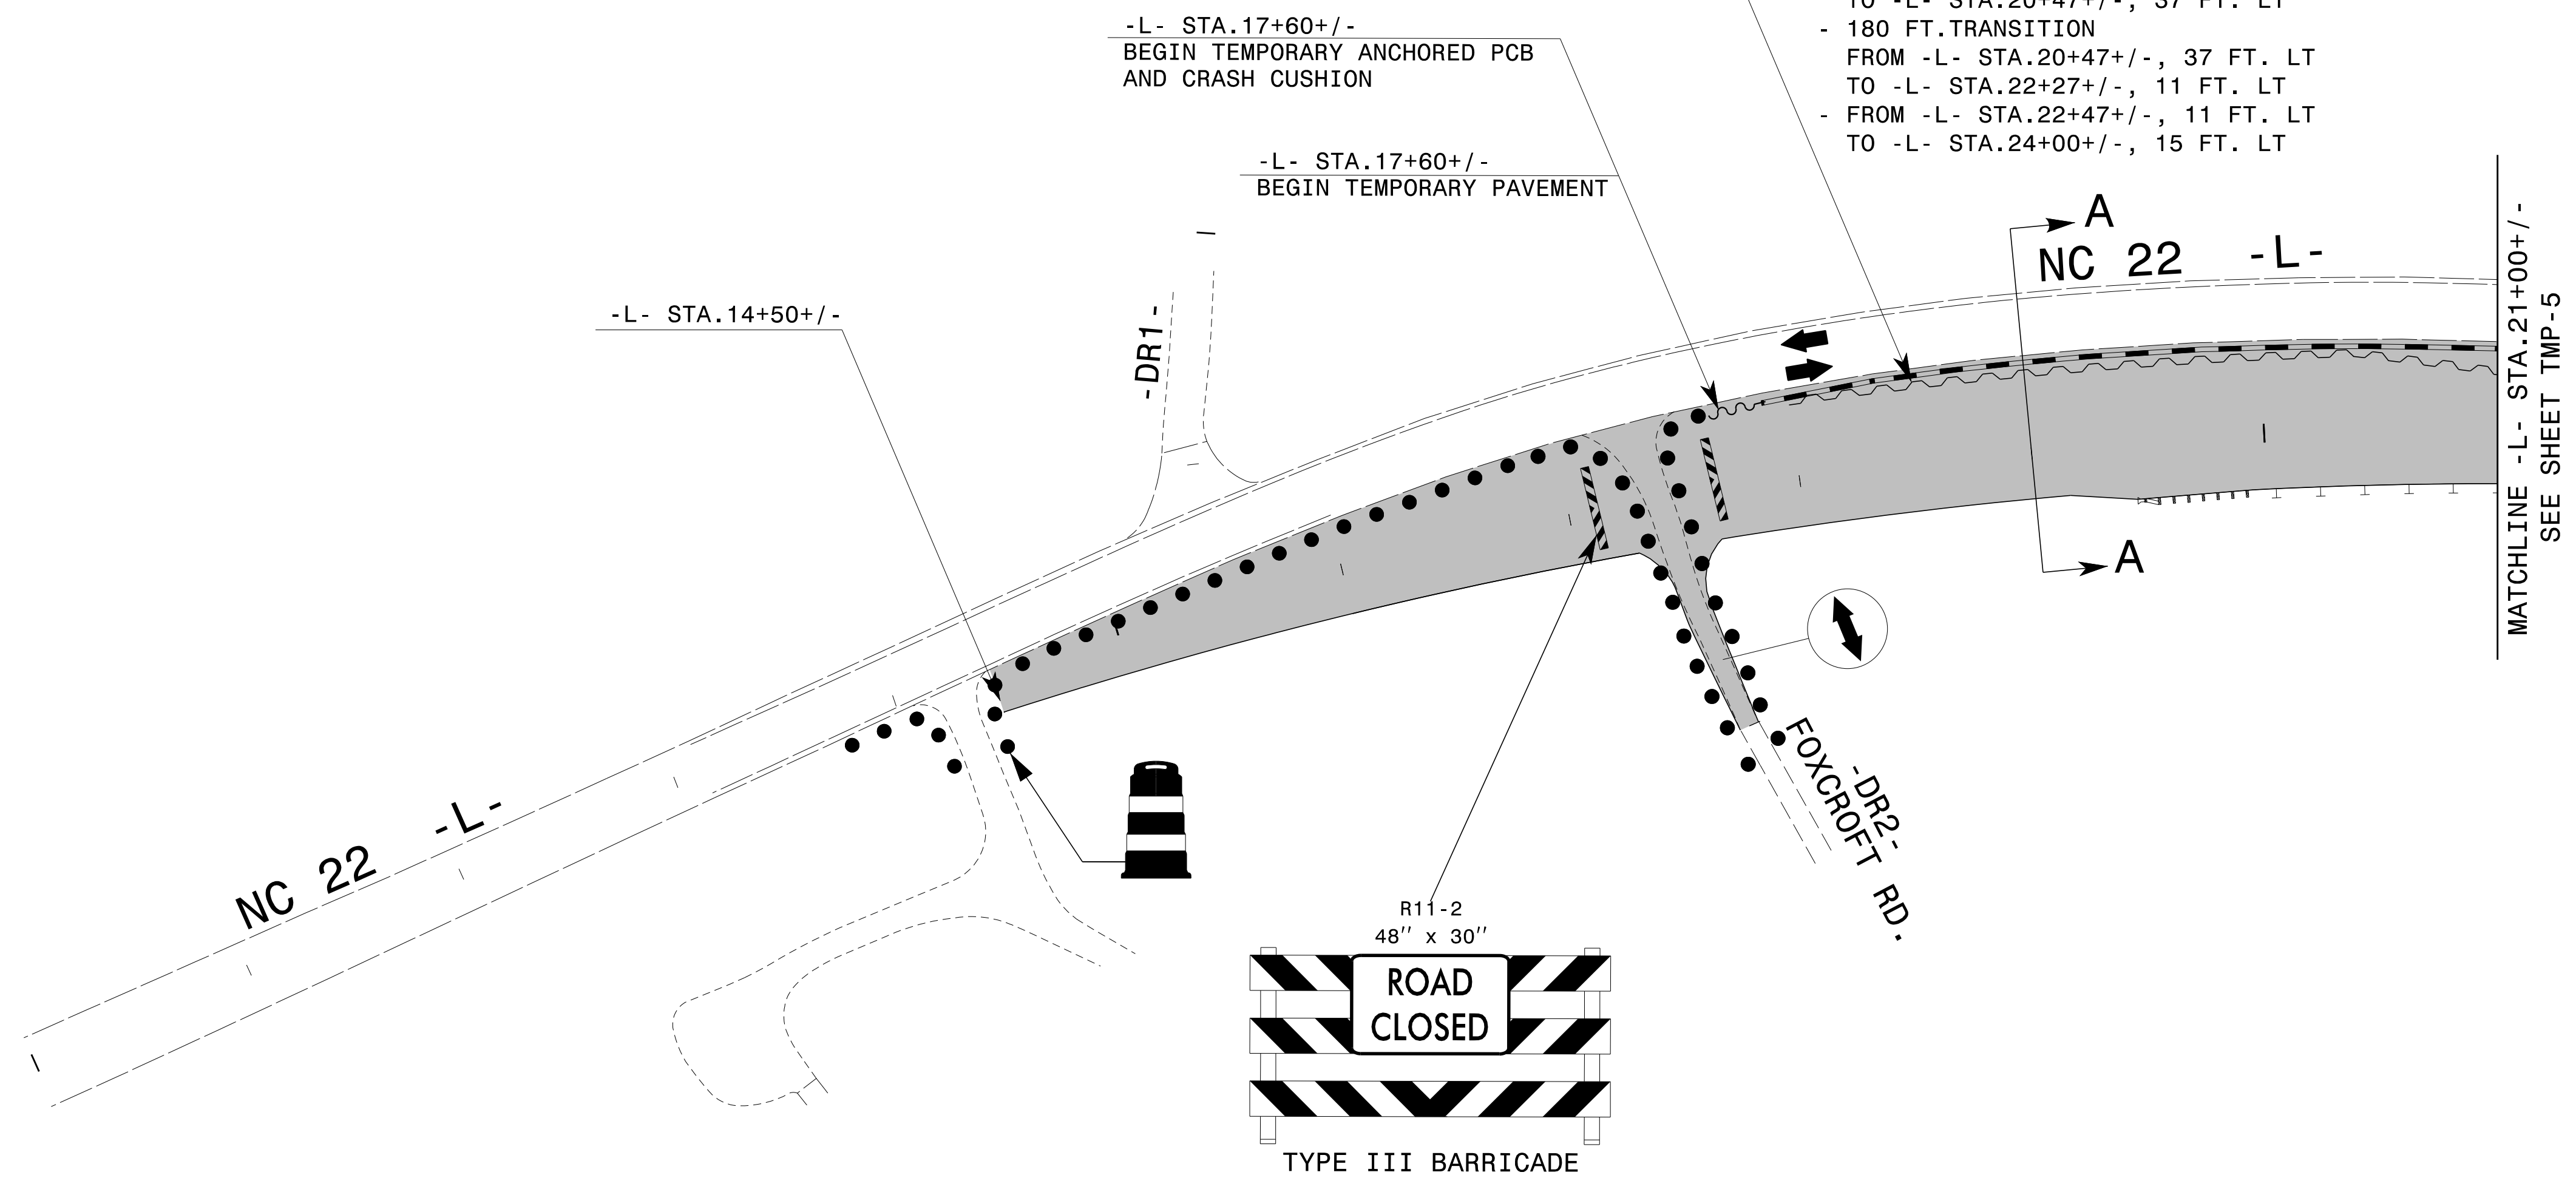

APPROVED: *Kenneth C. Thornwell Jr., P.E.*
 DATE: 8/2/2021
 SEAL 044089
 ENGINEER
 KENNETH C. THORNWELL
 PROFESSIONAL ENGINEER
 NORTH CAROLINA
 1E991EP27373405

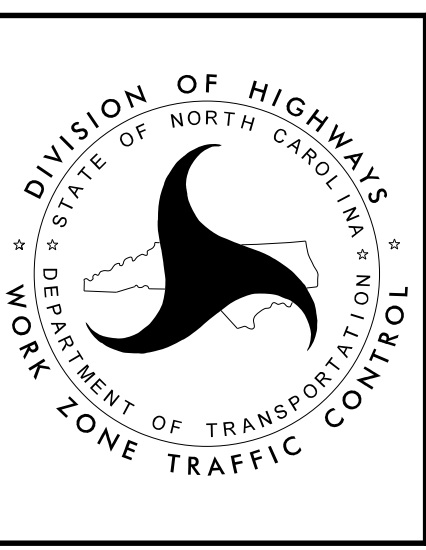

PHASE I,
 DETAIL A

7/27/2021
 P:\TIP\Projects-B\BR0035\TrafficControl\Turn_in_Docs\2021-07-26\Final TMP REVISION\CADD revised sheets_2021-07-26\BR-0035_TC_TMP-4rev_Phase I det A.dgn
 User: slyudmi