


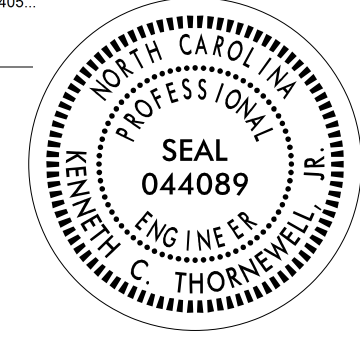
1 QUANTITY = 3,629 SQ. FT.

- TEMPORARY SHORING:
- FROM -L- STA. 18+00+/-, 37 FT. LT TO -L- STA. 20+47+/-, 37 FT. LT
 - 180 FT. TRANSITION FROM -L- STA. 20+47+/-, 37 FT. LT TO -L- STA. 22+27+/-, 11 FT. LT
 - FROM -L- STA. 22+47+/-, 11 FT. LT TO -L- STA. 24+00+/-, 15 FT. LT


4/14/2020
 P:\TIP\Projects-B\BR0035\TrafficControl\TC\100%_TMP_010720\BR-0035_TC_TMP-5_Phase I\Det_B.dgn
 User:

APPROVED: 
DocuSigned by: Kenneth C. Thornwell, P.E. 1E991EF27373405

DATE: 5/18/2020



**DOCUMENT NOT CONSIDERED FINAL
UNLESS ALL SIGNATURES COMPLETED**

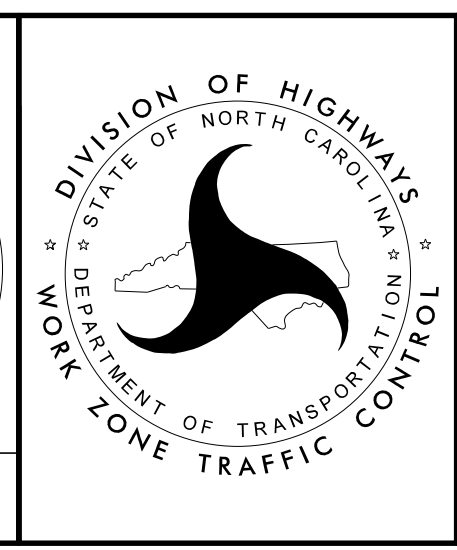

PHASE I,
DETAIL B