


TIP NO.	SHEET NO.
BR-0035	SIGN-3
APPROVED: <i>Ayman Alqudwah</i>	
DATE: 6/22/2020	
SEAL	
DOCUMENT NOT CONSIDERED FINAL UNLESS ALL SIGNATURES COMPLETED	

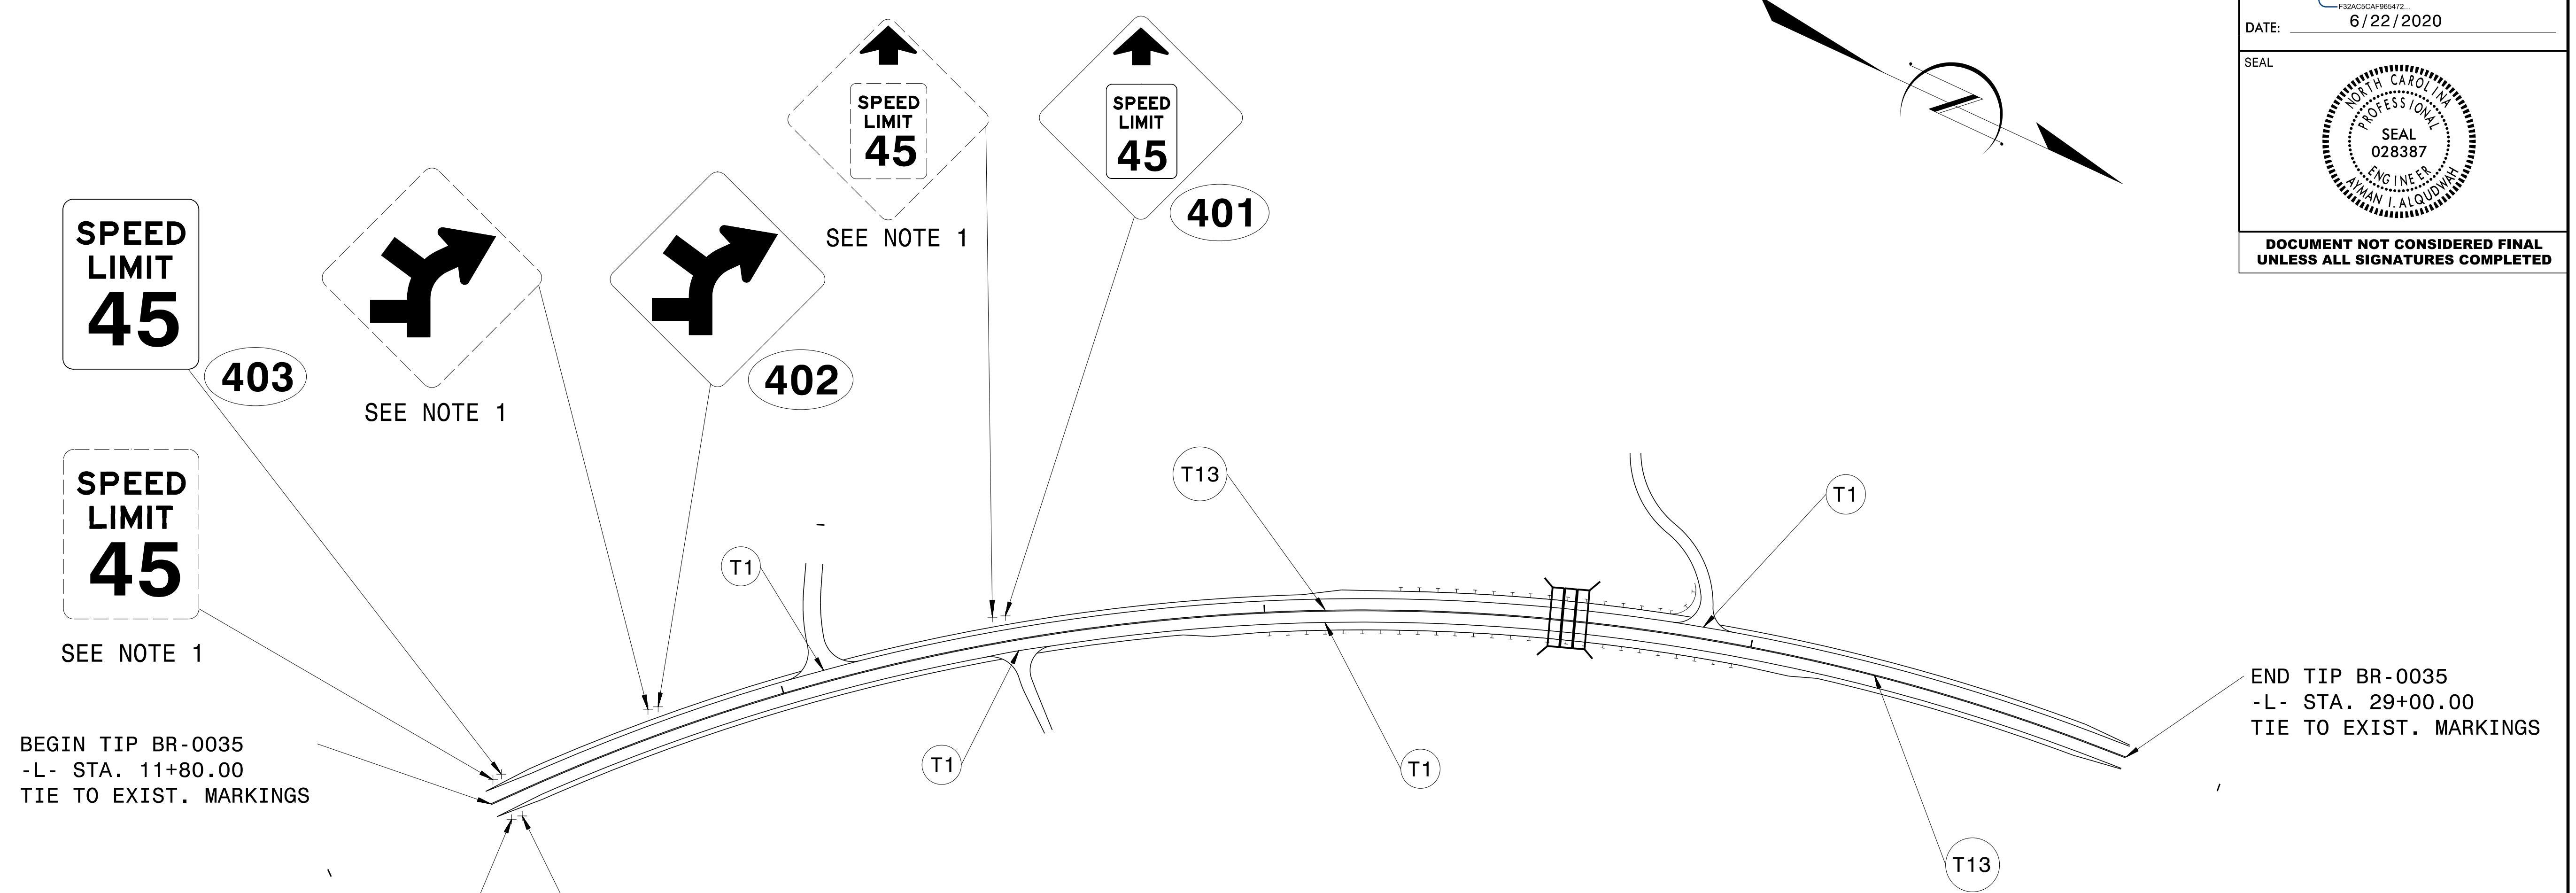

SIGNING PROJECT NOTES	
1.	DISPOSAL OF SIGN SYSTEM, U-CHANNEL

PAVEMENT MARKING SCHEDULE	
SYMBOL	DESCRIPTION
T1	WHITE EDGELINE (4", 90 MIL)
T13	YELLOW DOUBLE CENTER (4", 90 MIL)

**SIGNING AND PAVEMENT MARKING DETAIL**

06/22/20 S:\S&DU\Eastern\Andrew\SpecialProjects\BR-0035\Signing and Pavement Marking Plans Idgn User\osco118