



PROJECT REFERENCE NO.	SHEET NO.
BR-0035	UC-4
DESIGNED BY: MRJ	
DRAWN BY: ALH	
CHECKED BY: MRJ	
APPROVED BY: DLH	
REVISED:	
NORTH CAROLINA DEPARTMENT OF TRANSPORTATION UTILITIES ENGINEERING SEC. PHONE: (919) 707-6690 FAX: (919) 250-4151	
UTILITY CONSTRUCTION PLANS ONLY	

THE ESTIMATED QUANTITY OF DUCTILE IRON WATER PIPE FITTINGS ON THIS PLAN SHEET IS 1,115 POUNDS. THE ACTUAL QUANTITY AND TYPE OF FITTINGS WILL VARY BASED ON FIELD CONDITIONS.

UTILITY CONSTRUCTION

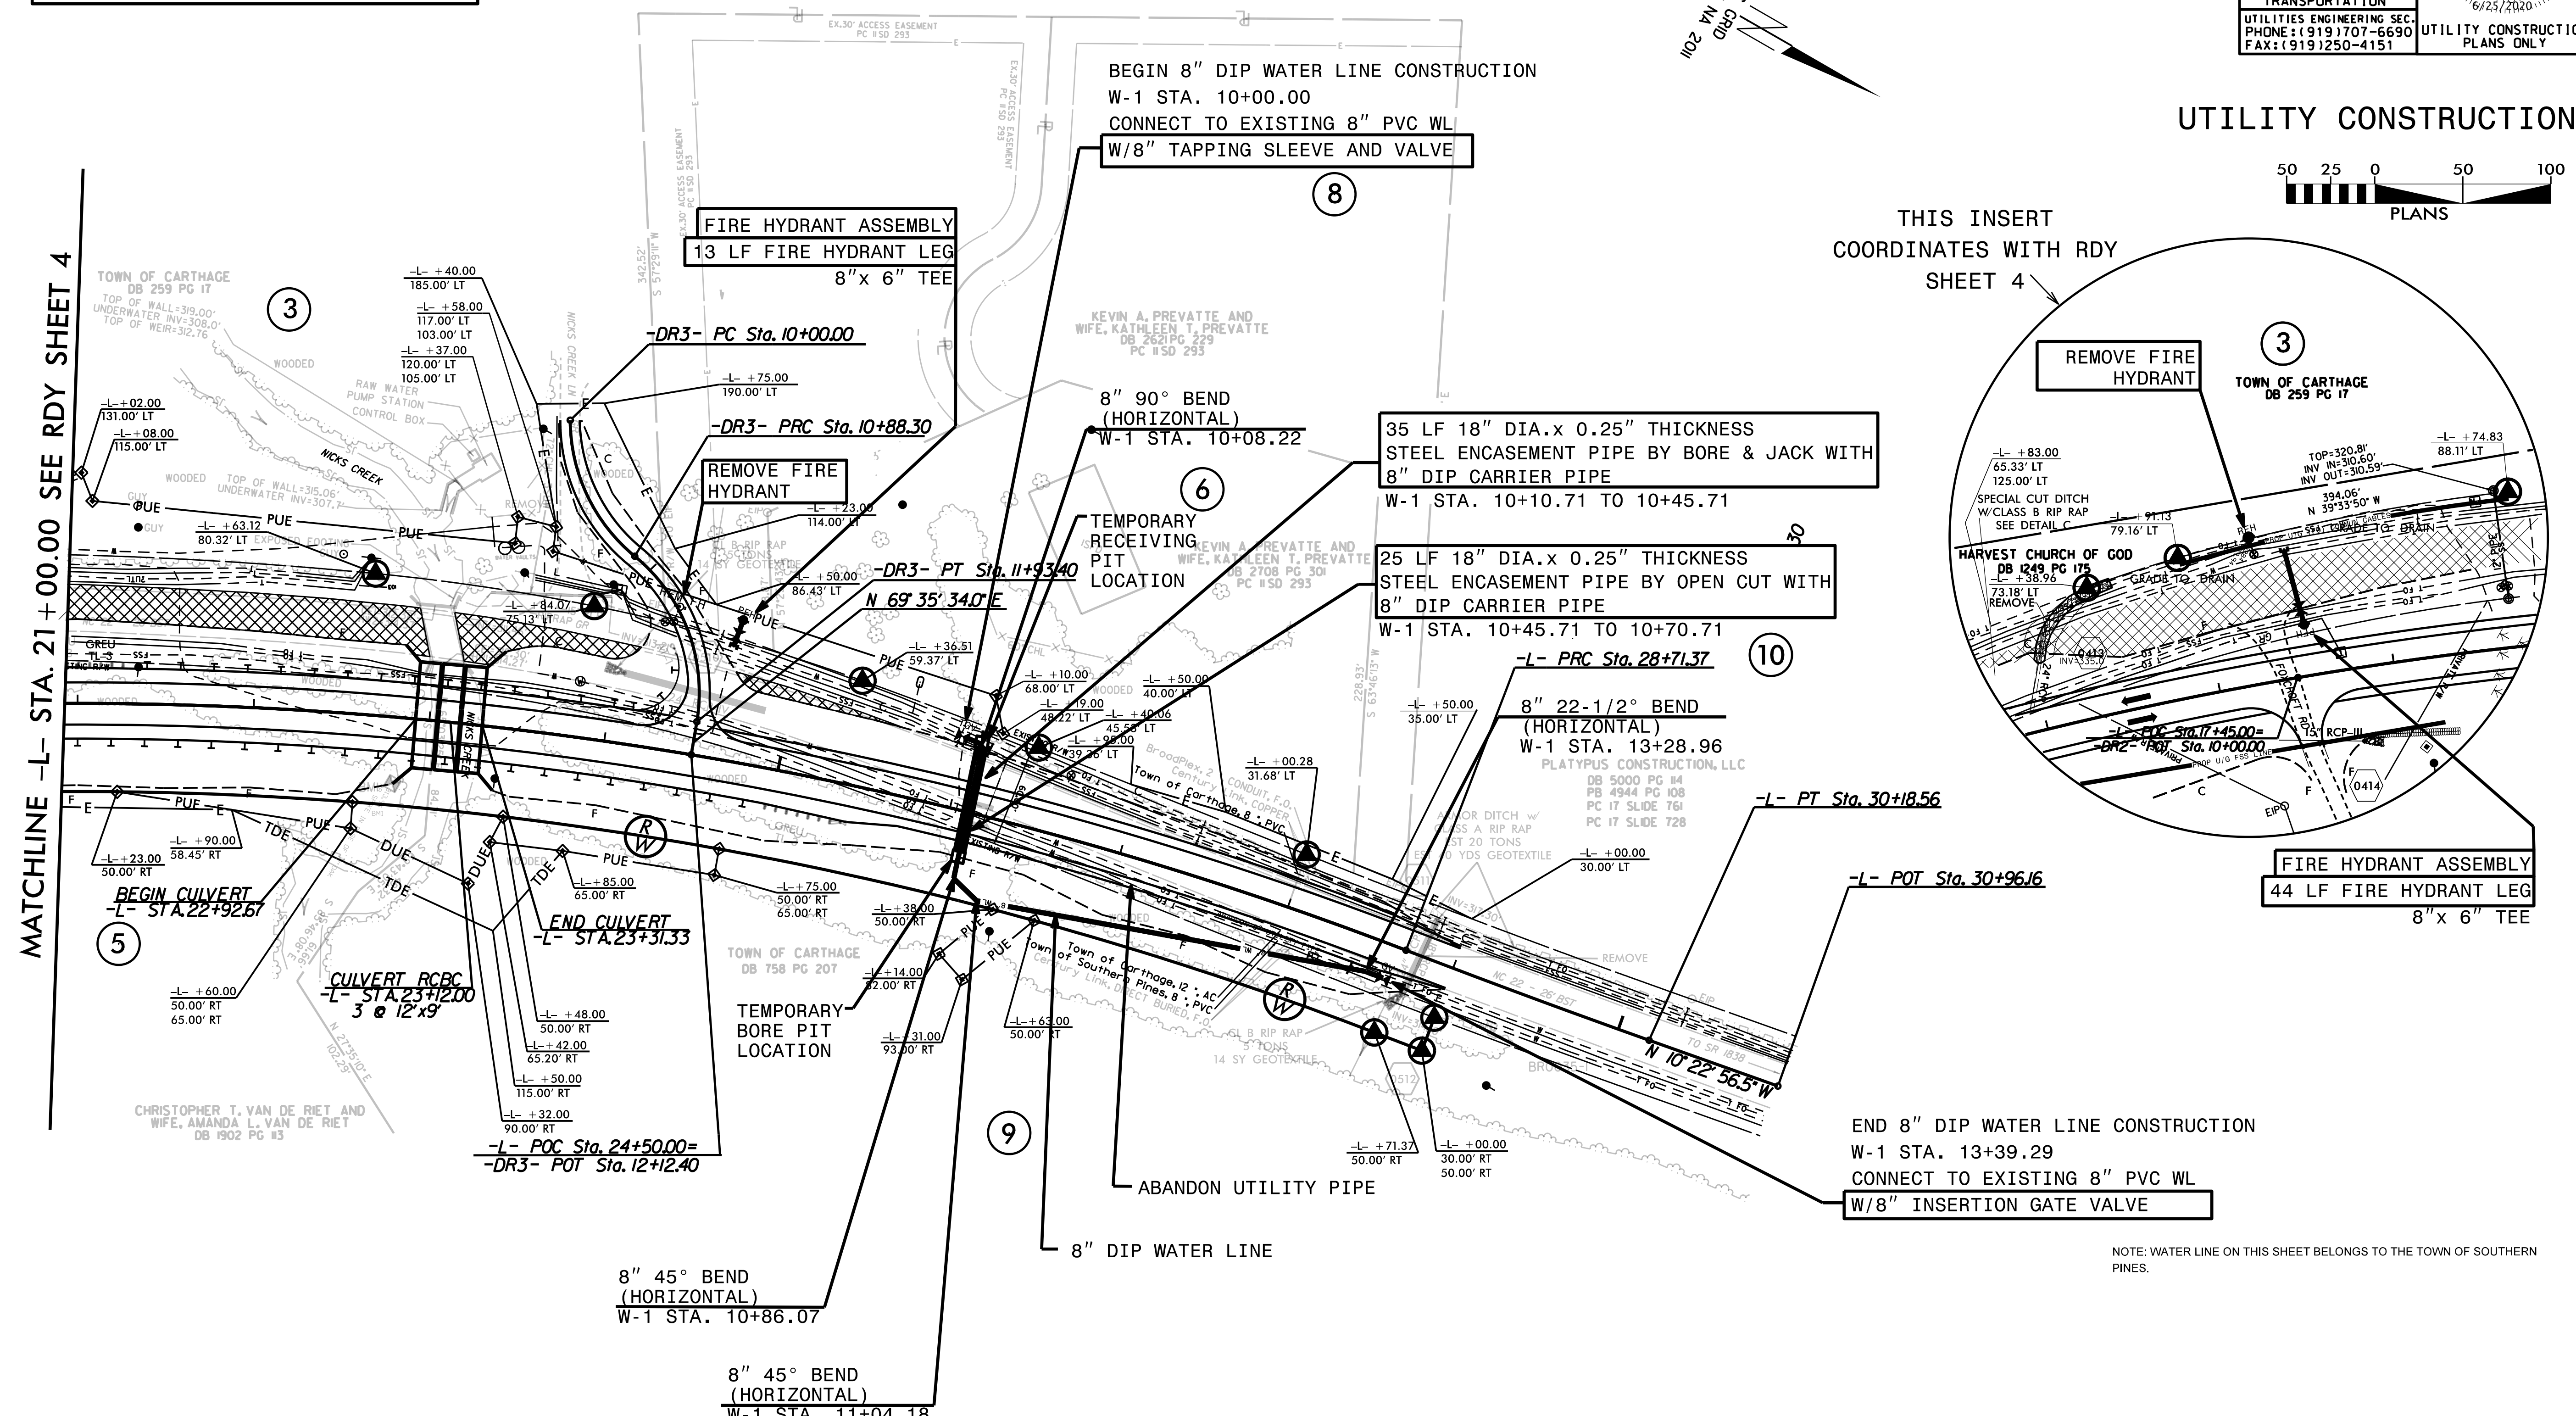

THIS INSERT COORDINATES WITH RDY SHEET 4

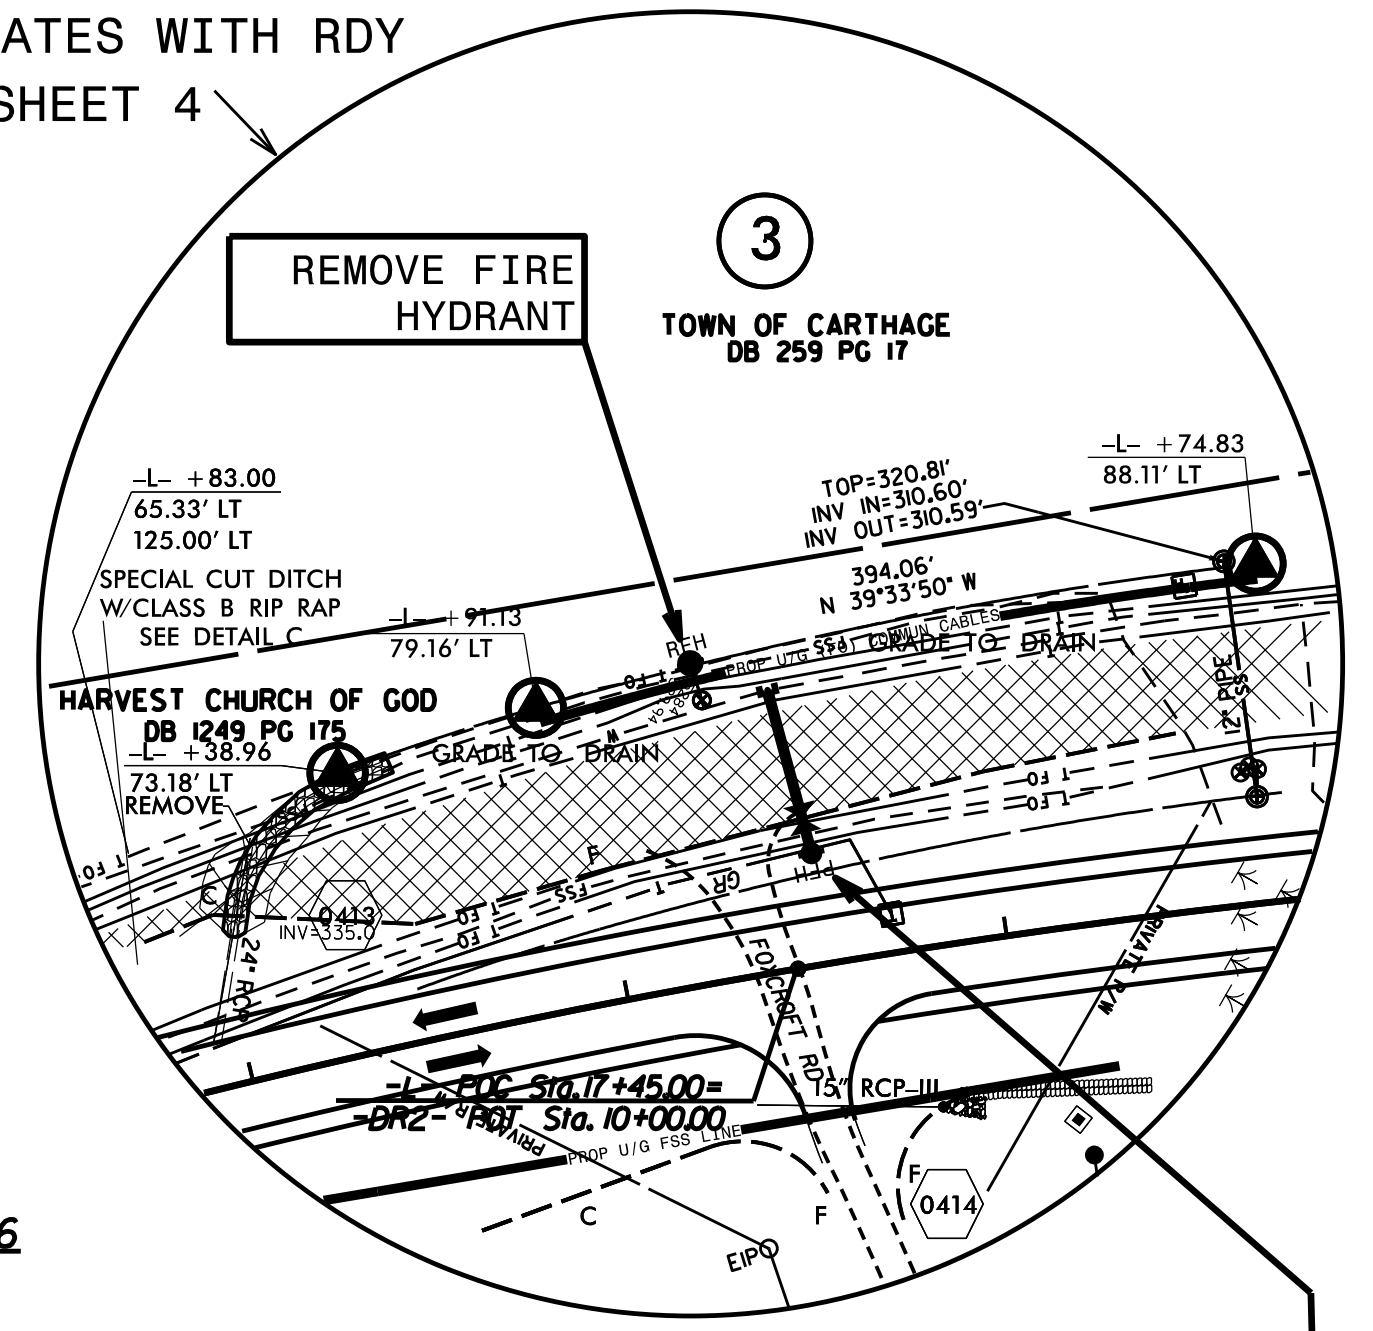

NOTE: WATER LINE ON THIS SHEET BELONGS TO THE TOWN OF SOUTHERN PINES.

MATCHLINE -L- STA. 21+00.00 SEE RDY SHEET 4

PROPOSED 60 LF OF 18" STEEL ENCASEMENT PIPE  
 ABANDON EXISTING 8" WATER MAIN SHEET UC-4  
 TOTAL LENGTH = 307 LF

PROPOSED 280 LF OF 8" WATER MAIN  
 PROPOSED 60 LF OF 8" CARRIER PIPE