



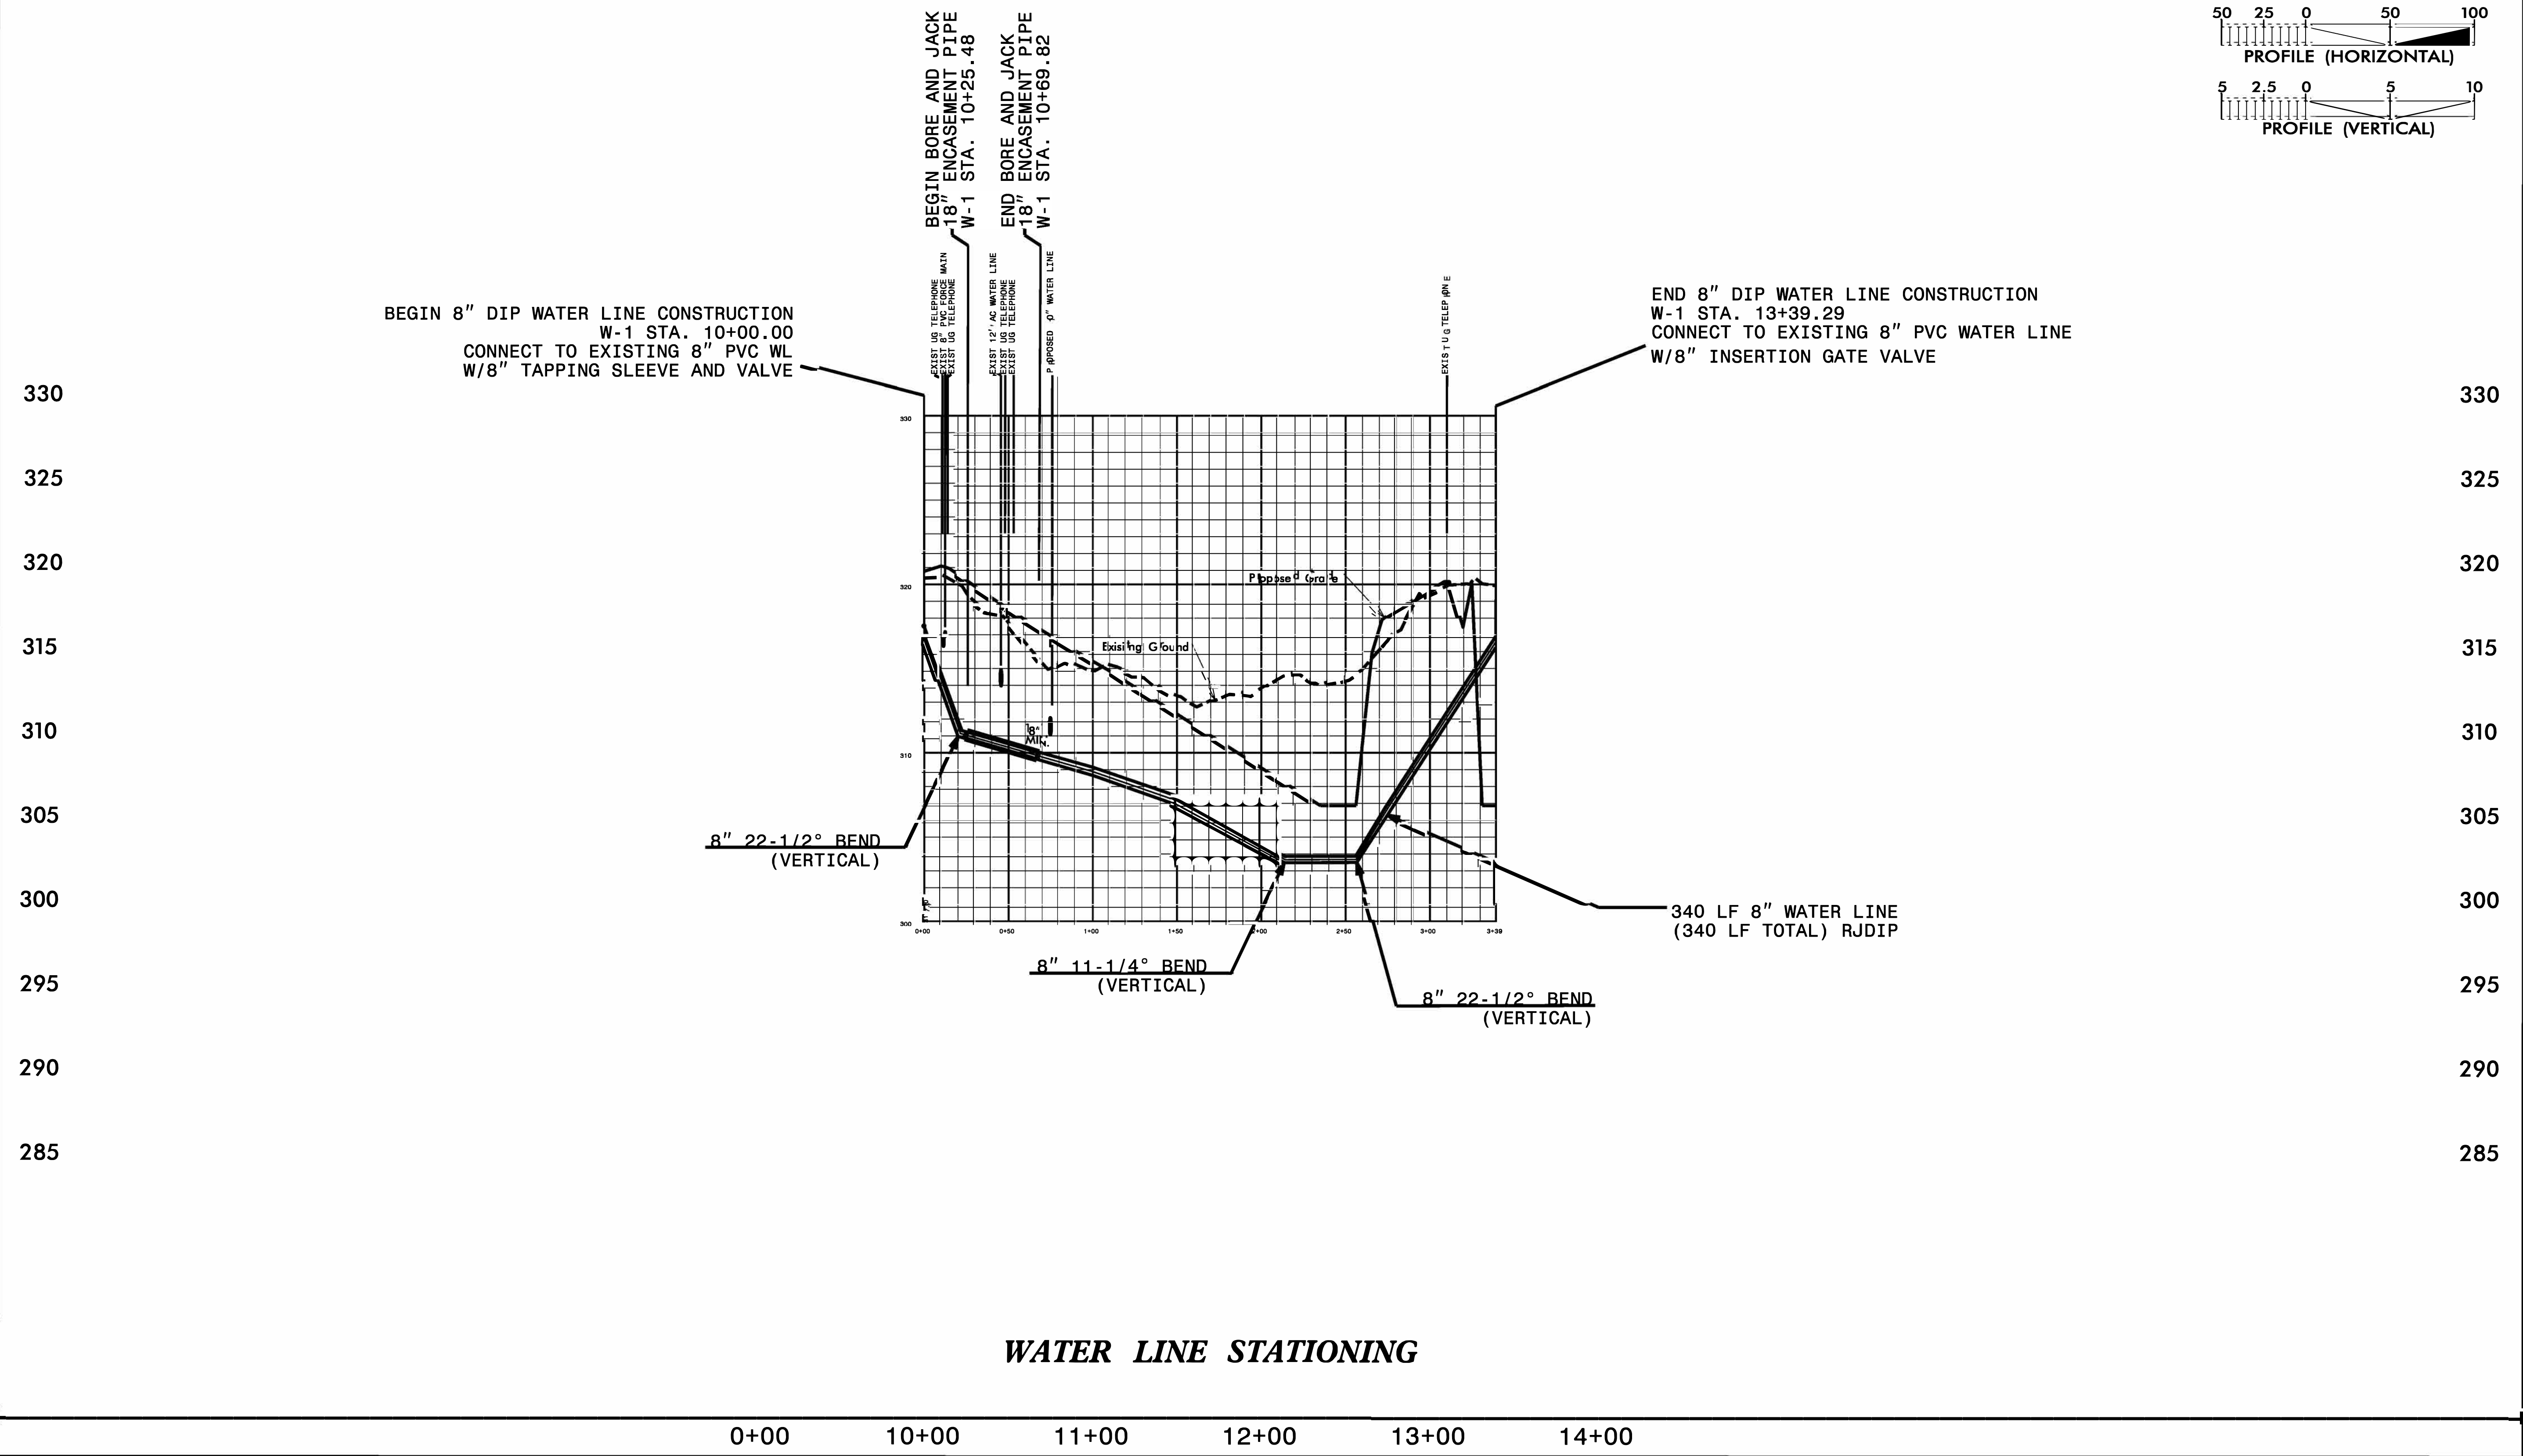

PROJECT REFERENCE NO. BR-0035	SHEET NO. UC-5
DESIGNED BY: MWJ	
DRAWN BY: ALH	
CHECKED BY: MWJ	
APPROVED BY: DLH	
REVISED:	
NORTH CAROLINA DEPARTMENT OF TRANSPORTATION	
UTILITIES ENGINEERING SEC. PHONE: (919) 707-6690 FAX: (919) 250-4151	UTILITY CONSTRUCTION PLANS ONLY
DOCUMENT NOT CONSIDERED FINAL UNTIL ALL SIGNATURES ARE COMPLETED	

WATER LINE W-1 PROFILE

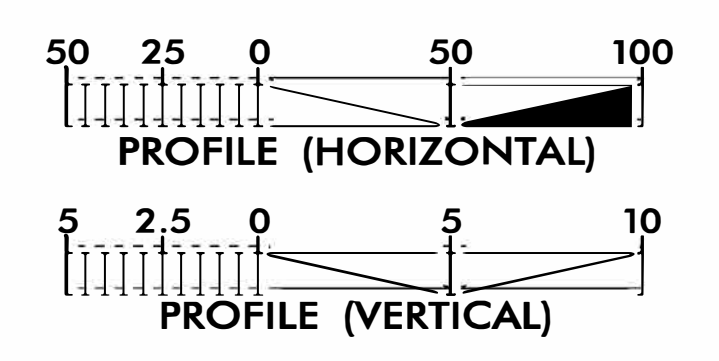

\$\$\$\$\$SYTIME\$\$\$\$\$
\$\$\$\$\$SERNAME\$\$\$\$\$