


09.08/99

26-MAY-2020 11:39 Y:\Projects\NCDOT\Utility On-Call Contract\BR-0035 Moore County\Utilities\BR0035_ut_tsh_U01_psh.dgn C:\Users\at_caryl\OneDrive\AT_CARYL\NCSOME

TIP PROJECT: BR-0035

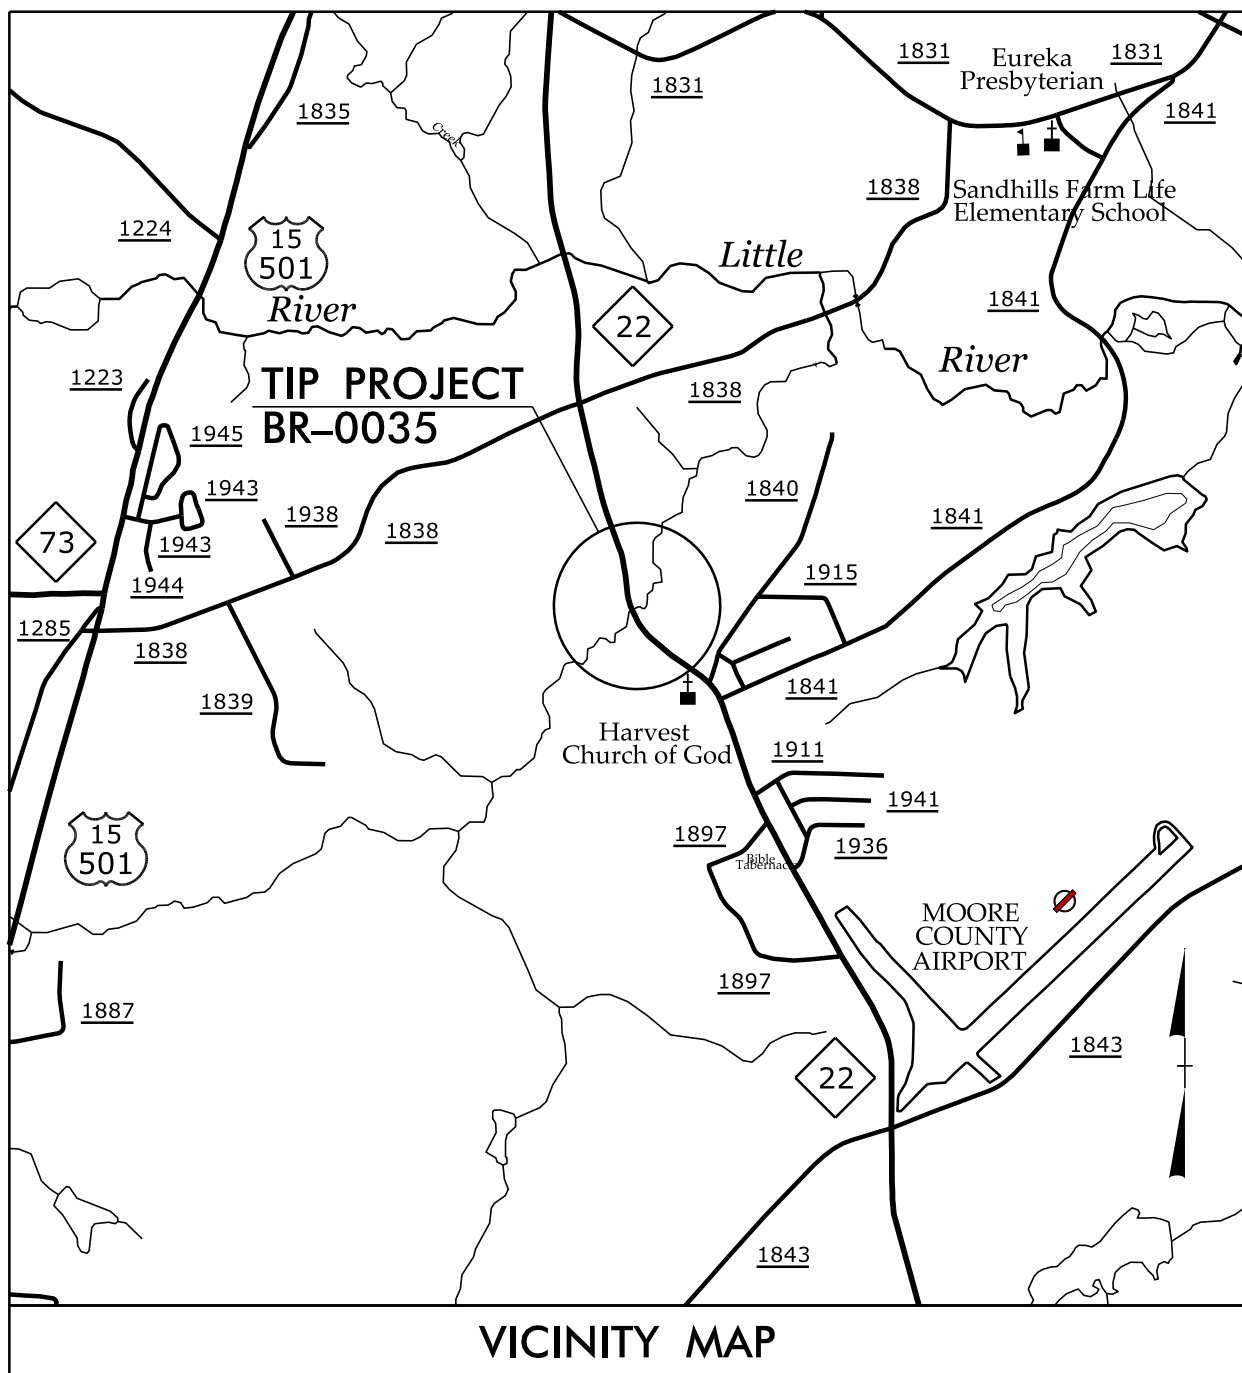

STATE OF NORTH CAROLINA
DIVISION OF HIGHWAYS



**UTILITIES BY OTHERS PLANS
MOORE COUNTY**

LOCATION: BRIDGE NO. 24 ON NC 22 OVER NICKS CREEK


TYPE OF WORK: POWER AND COMMUNICATIONS RELOCATION

T.I.P. NO.	SHEET NO.
BR-0035	UO-1

NOTE:
ALL UTILITY WORK SHOWN ON THIS SHEET WILL BE DONE BY OTHERS. NO PAYMENT WILL BE MADE TO THE CONTRACTOR FOR UTILITY WORK SHOWN ON THIS SHEET.

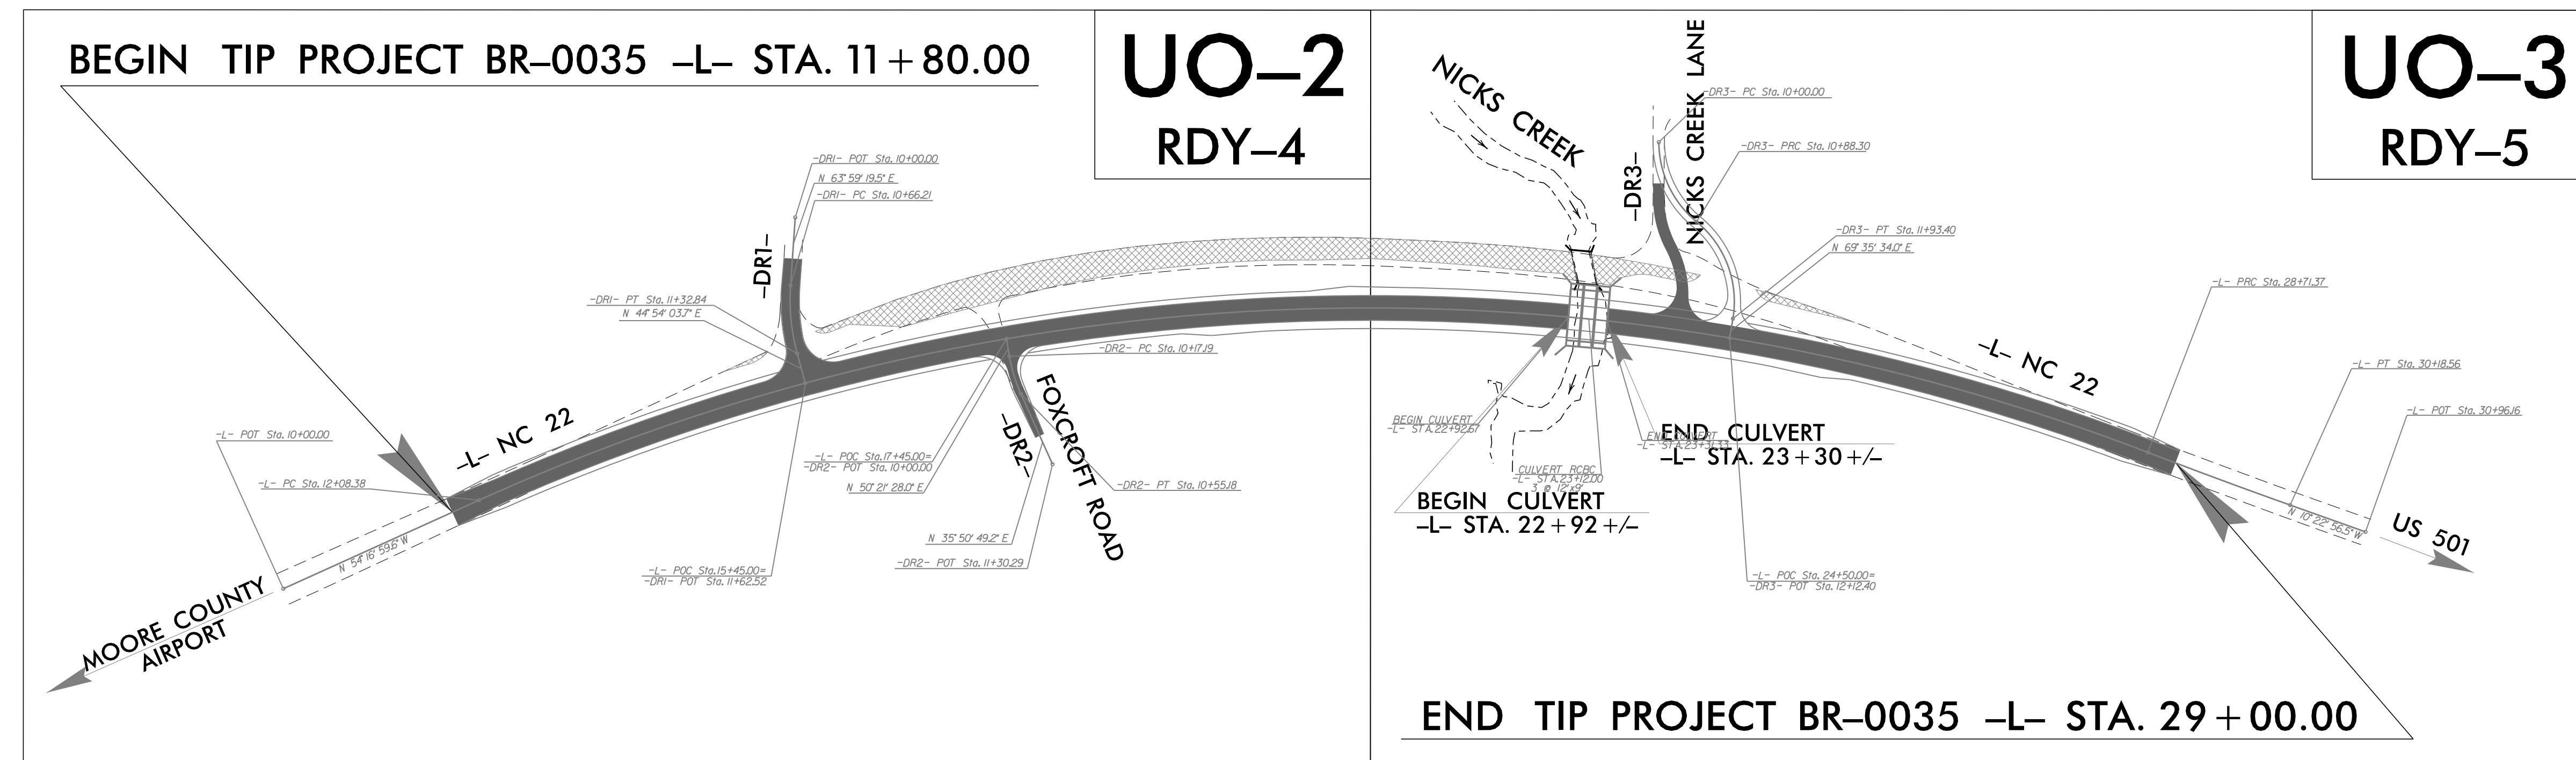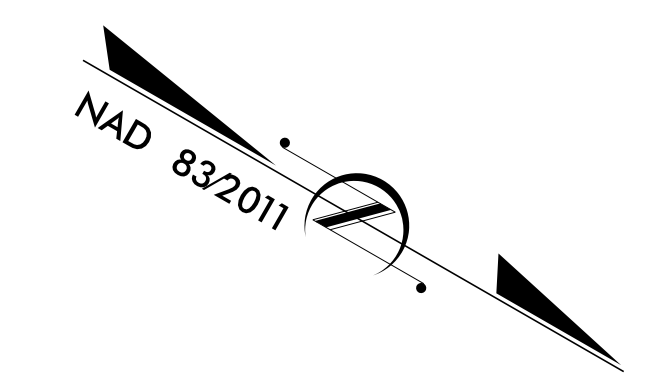

PRELIMINARY PLANS
DO NOT USE FOR CONSTRUCTION

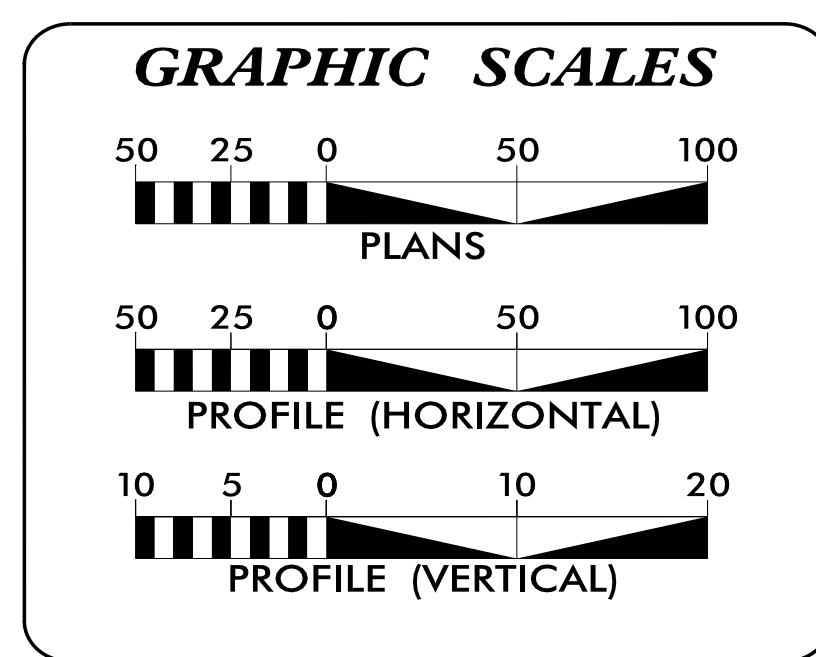

INDEX OF SHEETS

SHEET NO.:	DESCRIPTION:
UO-1	TITLE SHEET
UO-2, UO-3	UBO PLAN SHEETS

UTILITY OWNERS WITH CONFLICTS

(A) POWER (DISTRIBUTION) - DUKE ENERGY
(B) COMMUNICATIONS - CENTURYLINK
(C) COMMUNICATIONS - CONTERRA

PREPARED IN THE OFFICE OF:

Michael Baker INTERNATIONAL

Michael Baker Engineering, Inc.
8000 Regency Parkway, Suite 600
Cary, NC 27518
919-463-5488

Daniel Oliver UTILITY PROJECT MANAGER
Daniel Oliver PROJECT UTILITY COORDINATOR
Christina Newsome PROJECT UTILITY TECHNICIAN

**DIVISION OF HIGHWAYS
UTILITIES UNIT**
1555 MAIL SERVICES CENTER
RALEIGH, NC 27699-1555
PHONE (919) 707-6690
FAX (919) 250-4151

Tucker R. Martin, PE UTILITIES REGIONAL ENGINEER
Jon Loughry UTILITIES ENGINEER
Jon E. Gaillard UTILITIES COORDINATOR