


UTILITIES BY OTHERS

ALL PROPOSED UTILITY WORK SHOWN ON THIS SHEET WILL BE DONE BY OTHERS. NO PAYMENT WILL BE MADE TO THE CONTRACTOR FOR PROPOSED UTILITY WORK SHOWN ON THIS SHEET.





-L-	
PI Sta 20+86.24 Δ = 45° 22' 21.6" (RT) D = 2' 43' 42.1" L = 1663.00' T = 877.86' R = 2100.00' RO = SEE PLANS SE = .06	PI Sta 29+44.97 Δ = 1' 28' 18.5" (LT) D = 1' 00' 00.0" L = 147.18' T = 73.59' R = 5729.58'
-DR3-	
PI Sta 10+47.26 Δ = 50° 35' 24.0" (LT) D = 57' 17" 44.8" L = 88.30' T = 47.26' R = 100.00'	PI Sta 11+46.29 Δ = 60° 13' 20.5" (RT) D = 57' 17" 44.8" L = 105.11' T = 57.99' R = 100.00'

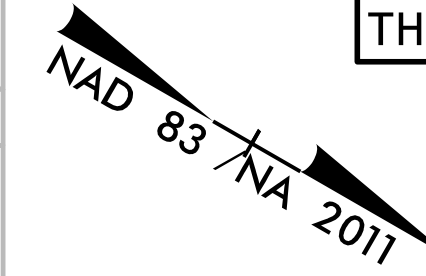

CENTURYLINK
PROP. UG CABLE
DIRECTIONAL BORE
10' BELOW CREEK BED

CONTERRA
PROP. UG CABLE
DIRECTIONAL BORE
10' BELOW CREEK BED

MATCHLINE -L- STA. 21+00.00 SEE SHEET UO-2

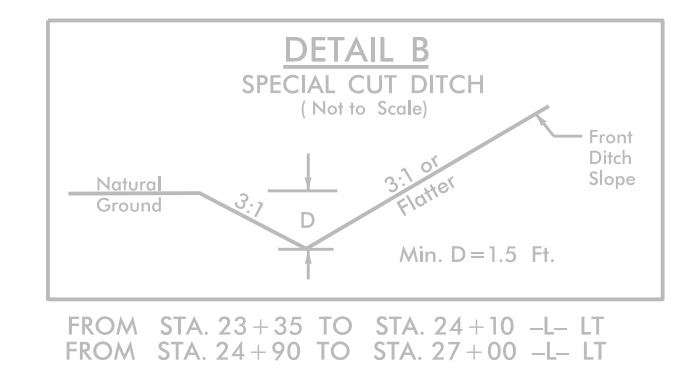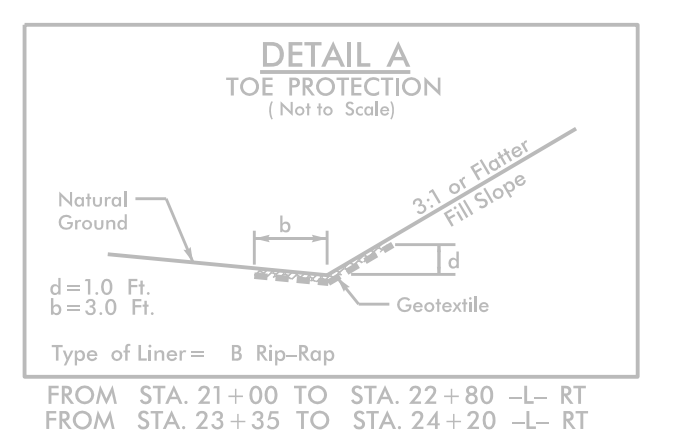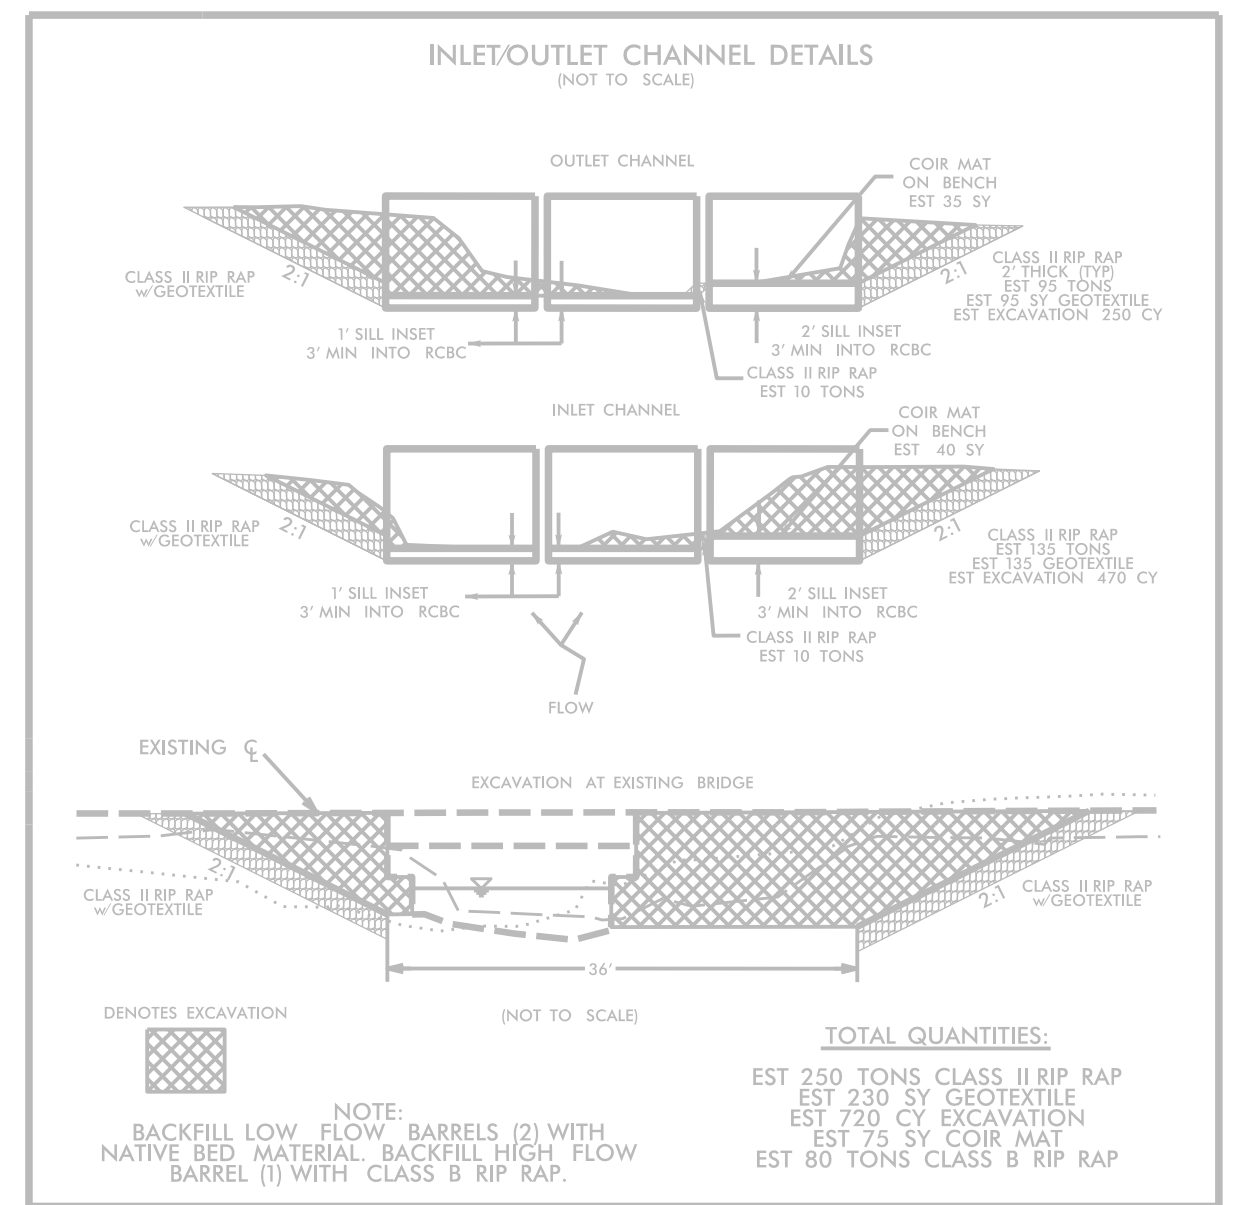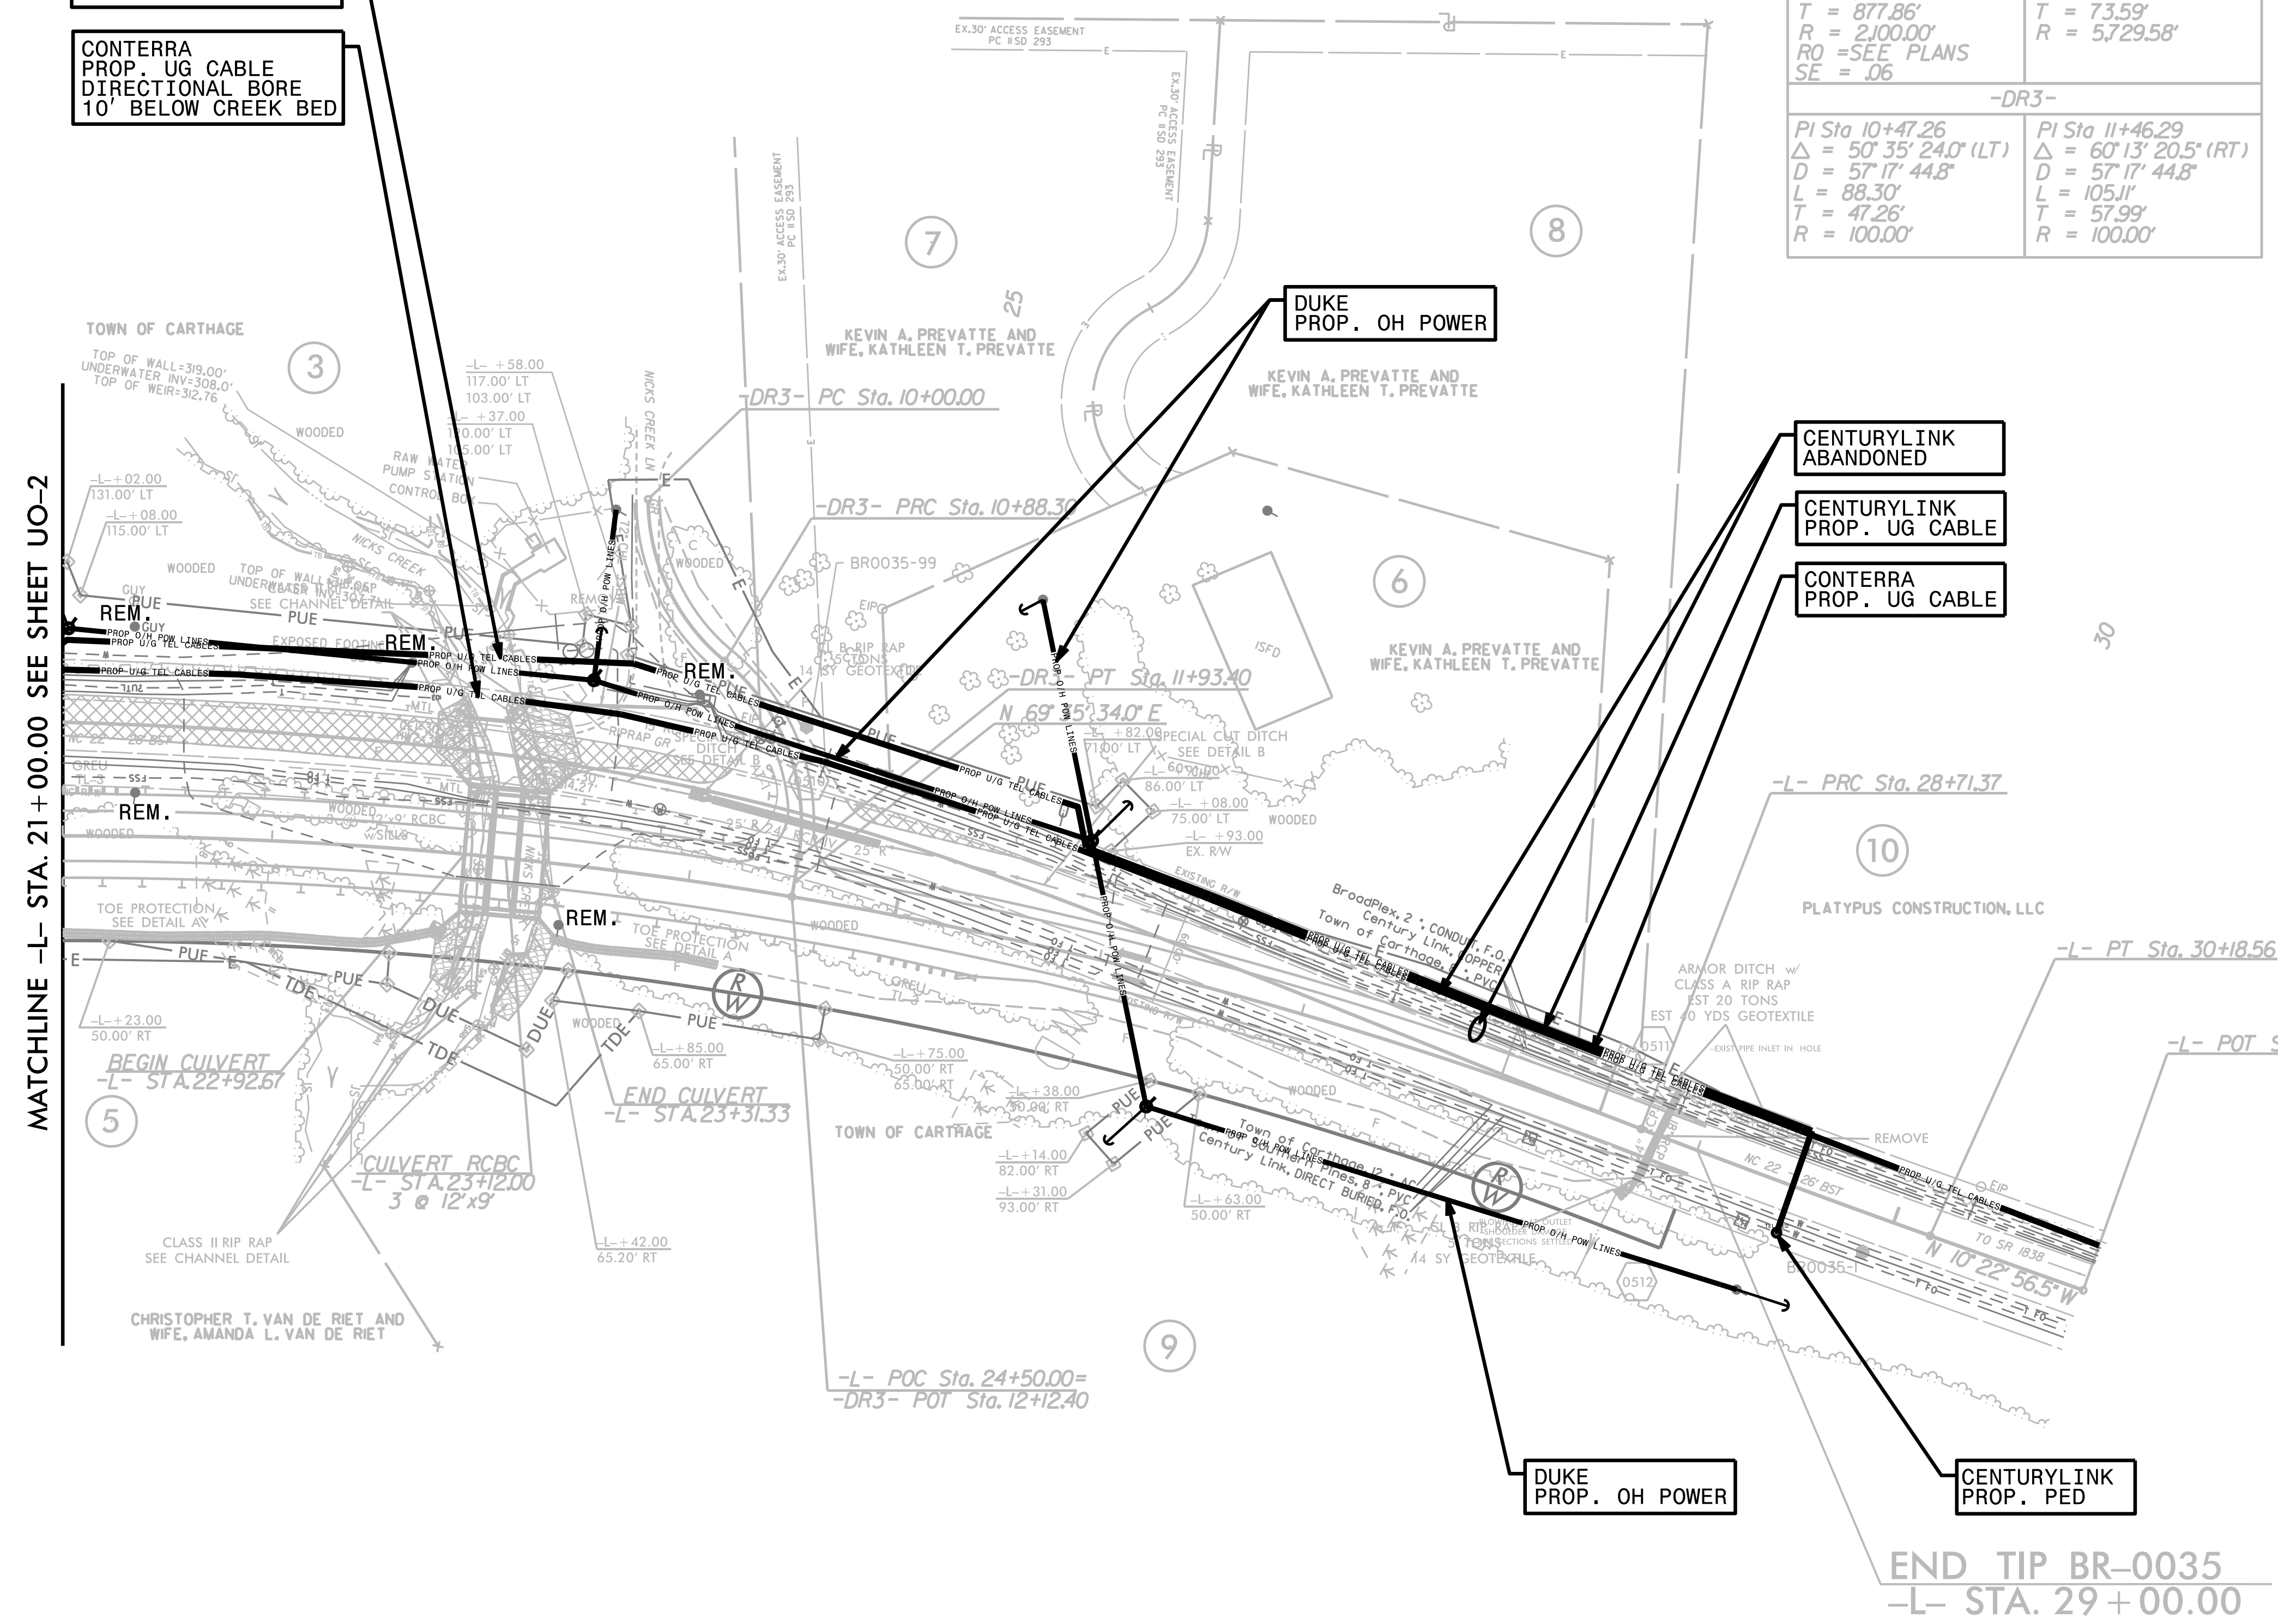

5/14/2019