


6/23/16

0 5 10	PROJ. REFERENCE NO.	SHEET NO.
	BR-0035	X-10

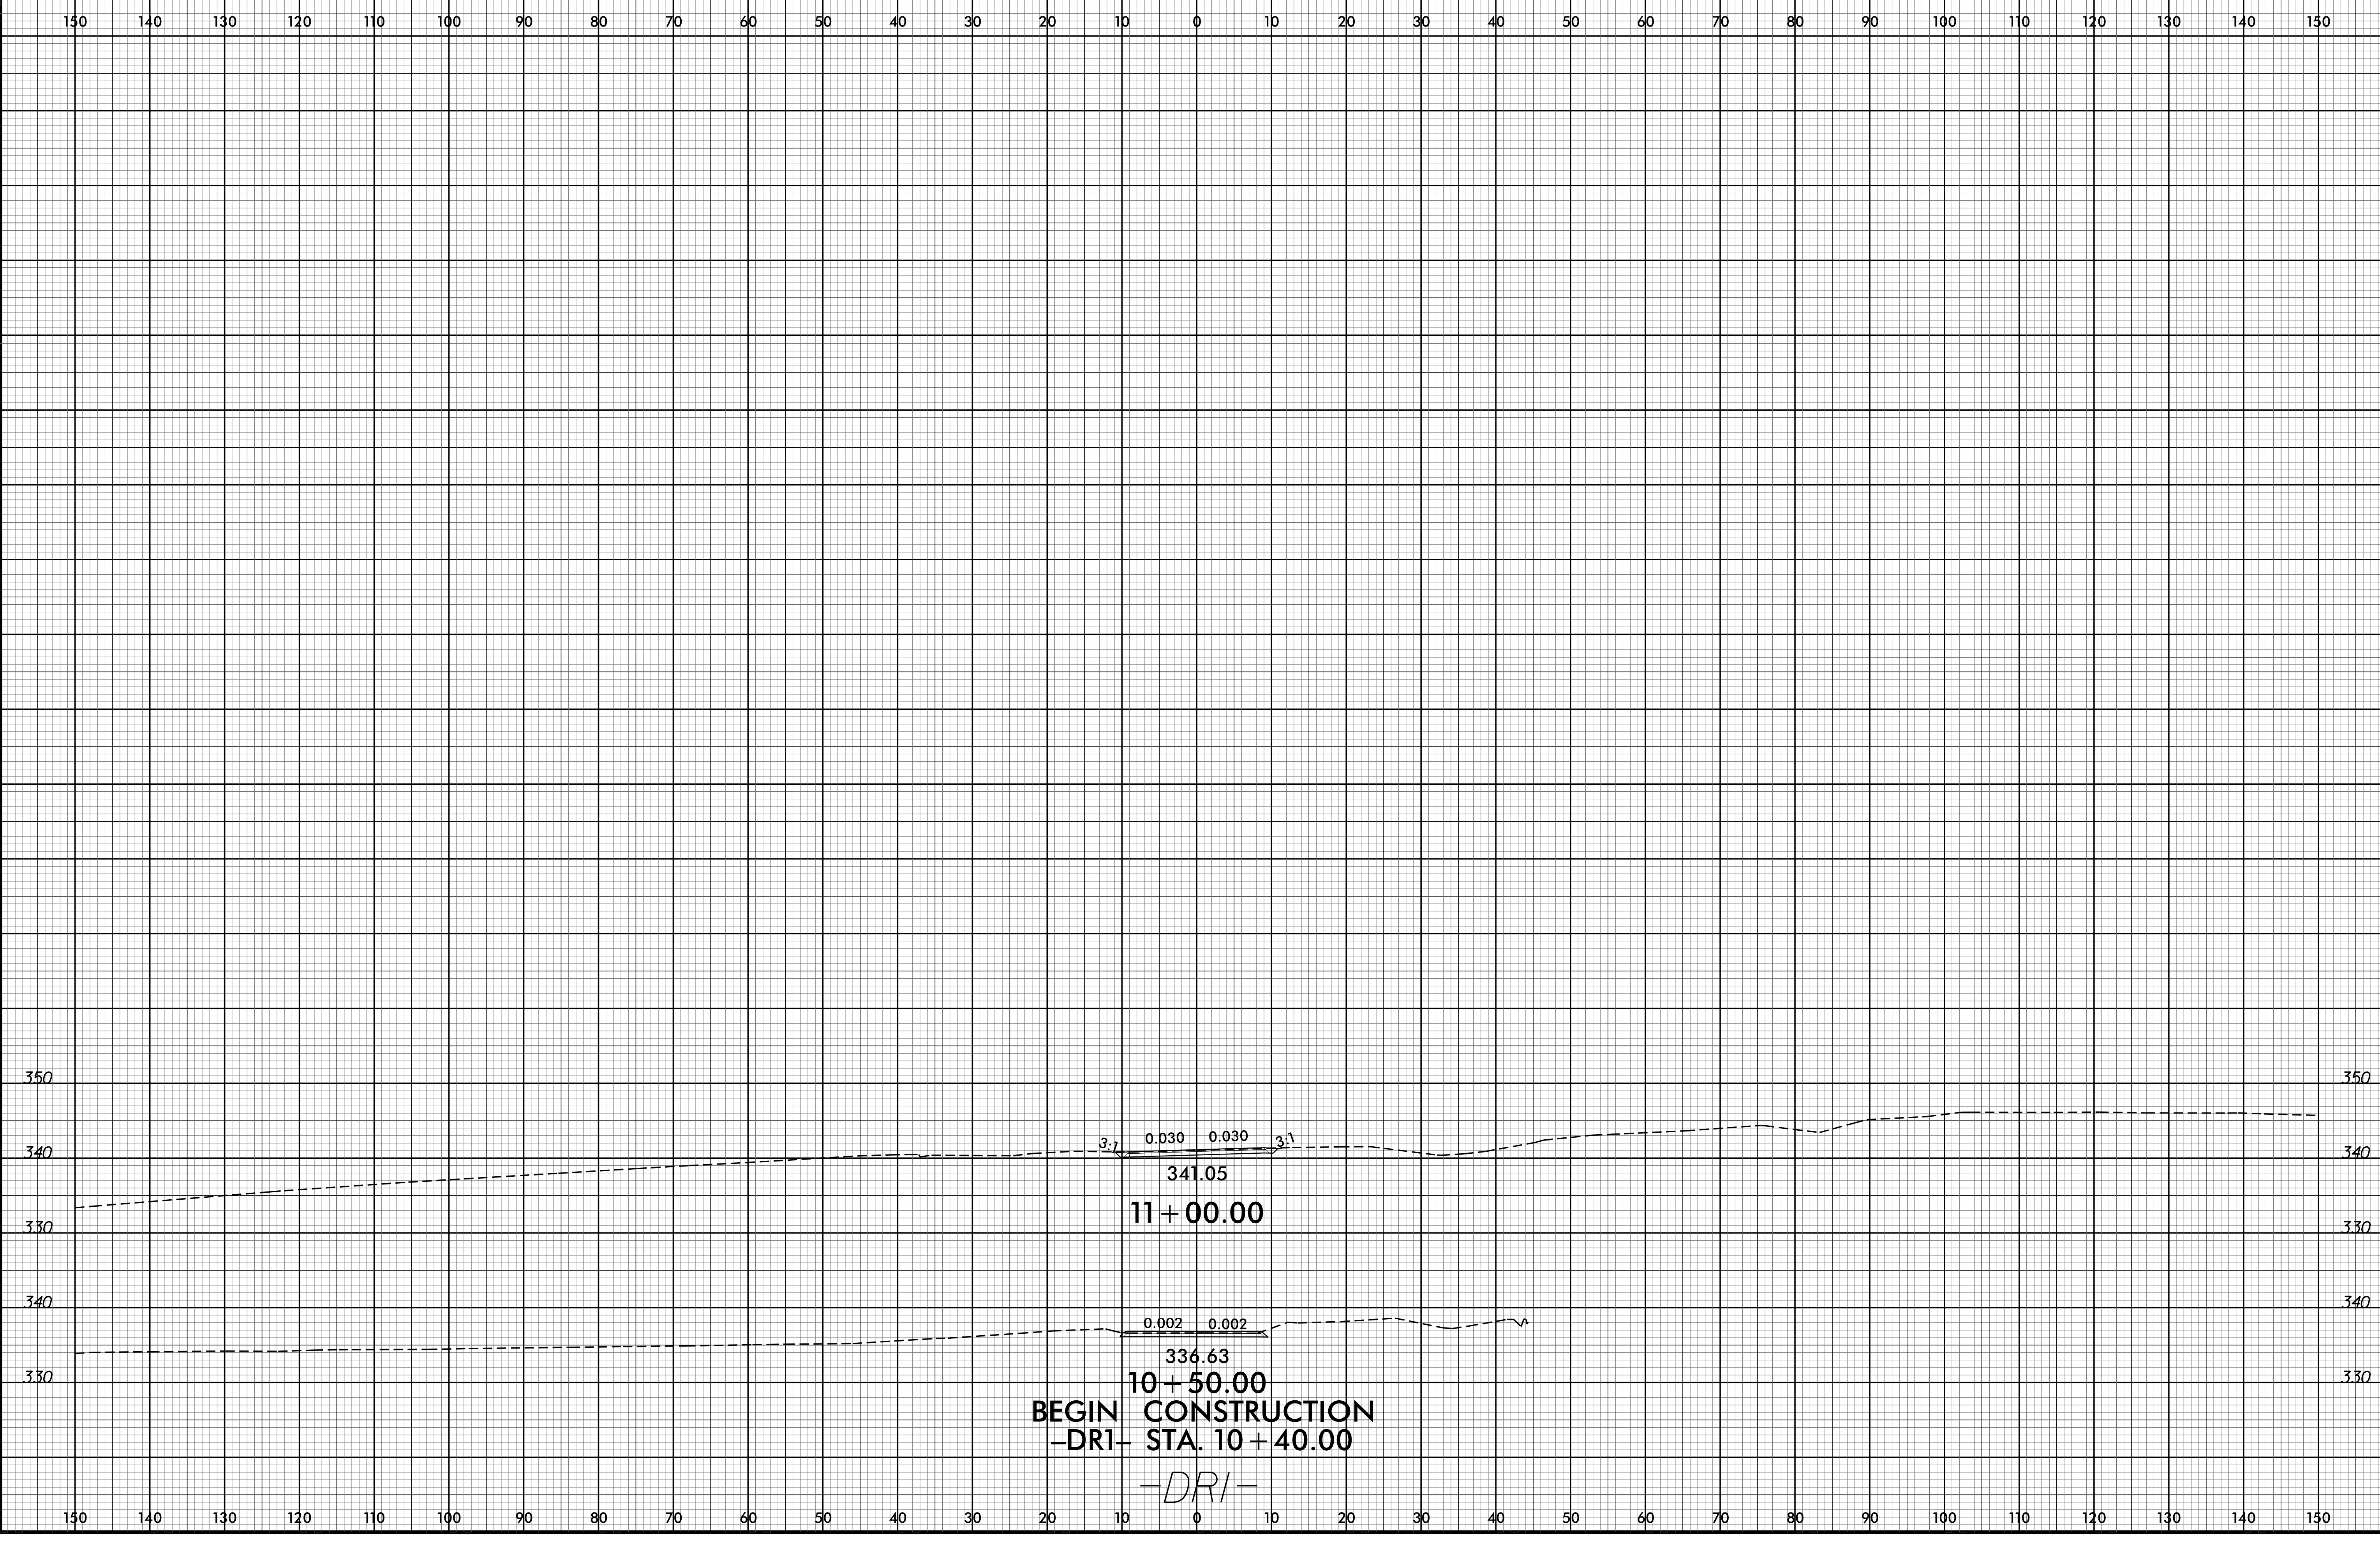

10-AUG-2021 09:01
R:\Projects\BR-0035\Drawings\DR1.dgn
SS&S\USER\MESS&S