


BR-0035
CROSS SECTION INDEX

LOCATION


SEET NO.


-L-	X-2 THRU X-9
-DR1-	X-10
-DR2-	X-11
-DR3-	X-12

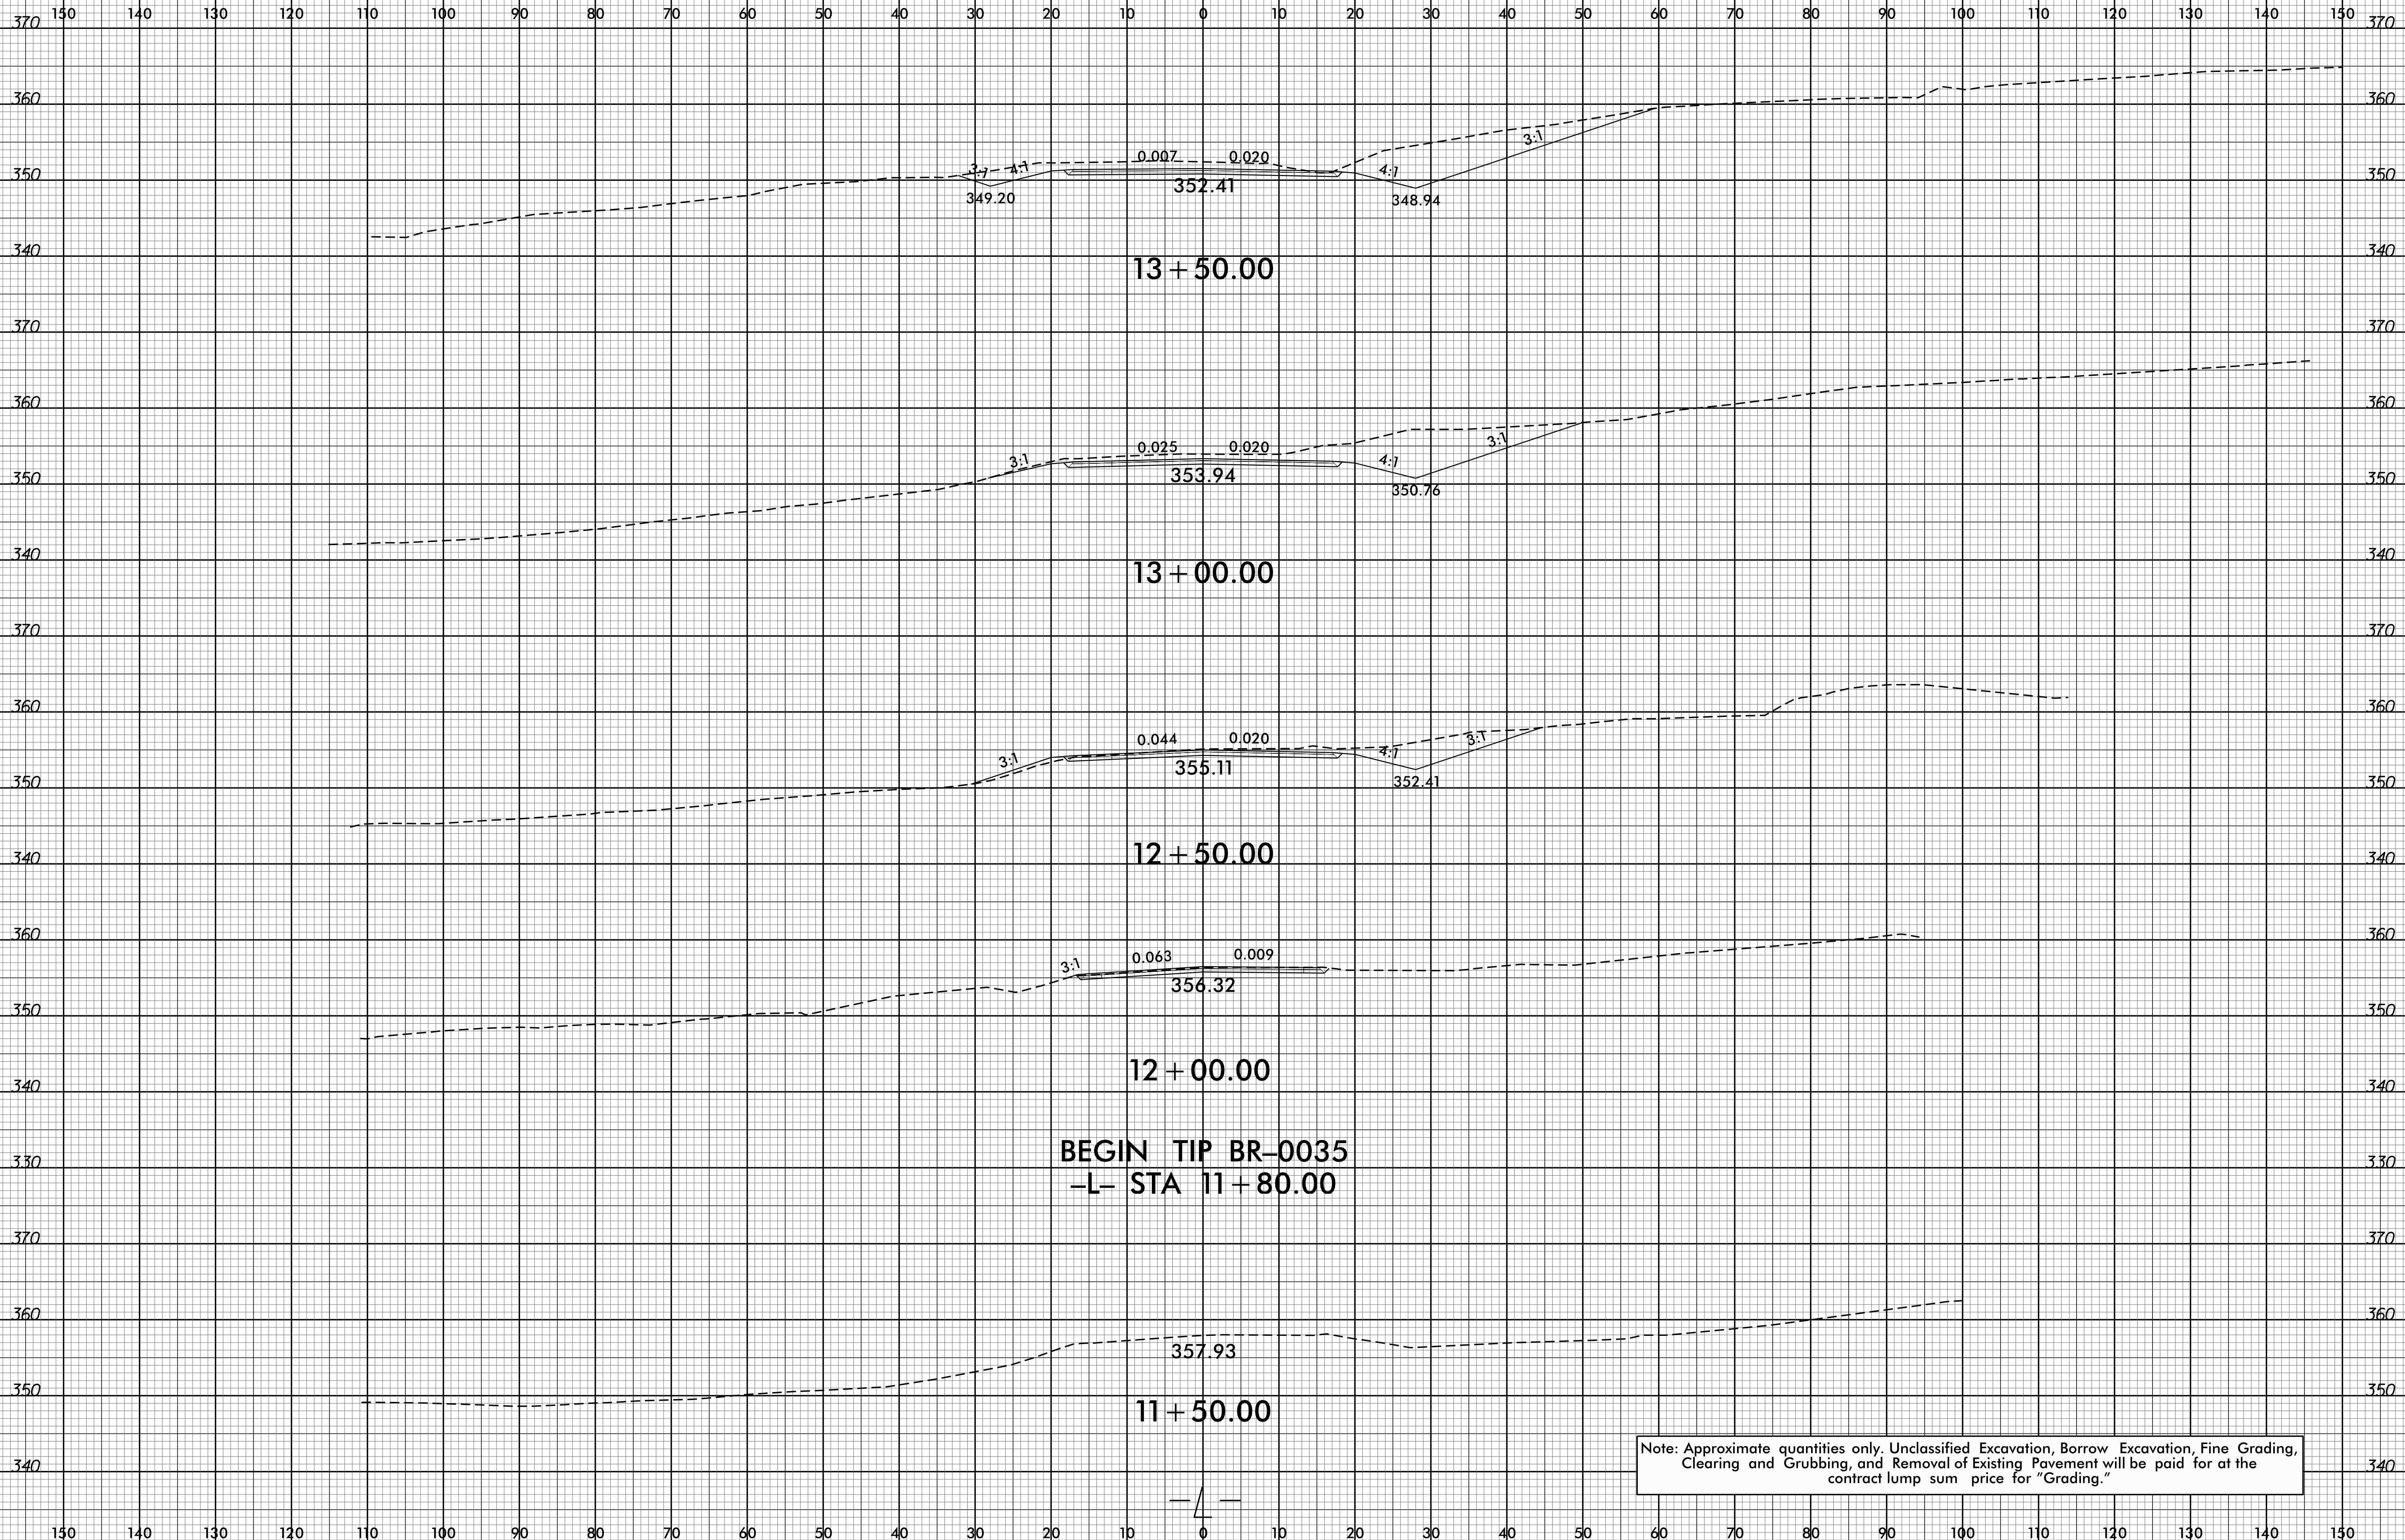



**BEGIN TIP BR-0035
 -L- STA 11+80.00**


Note: Approximate quantities only. Unclassified Excavation, Borrow Excavation, Fine Grading, Clearing and Grubbing, and Removal of Existing Pavement will be paid for at the contract lump sum price for "Grading."

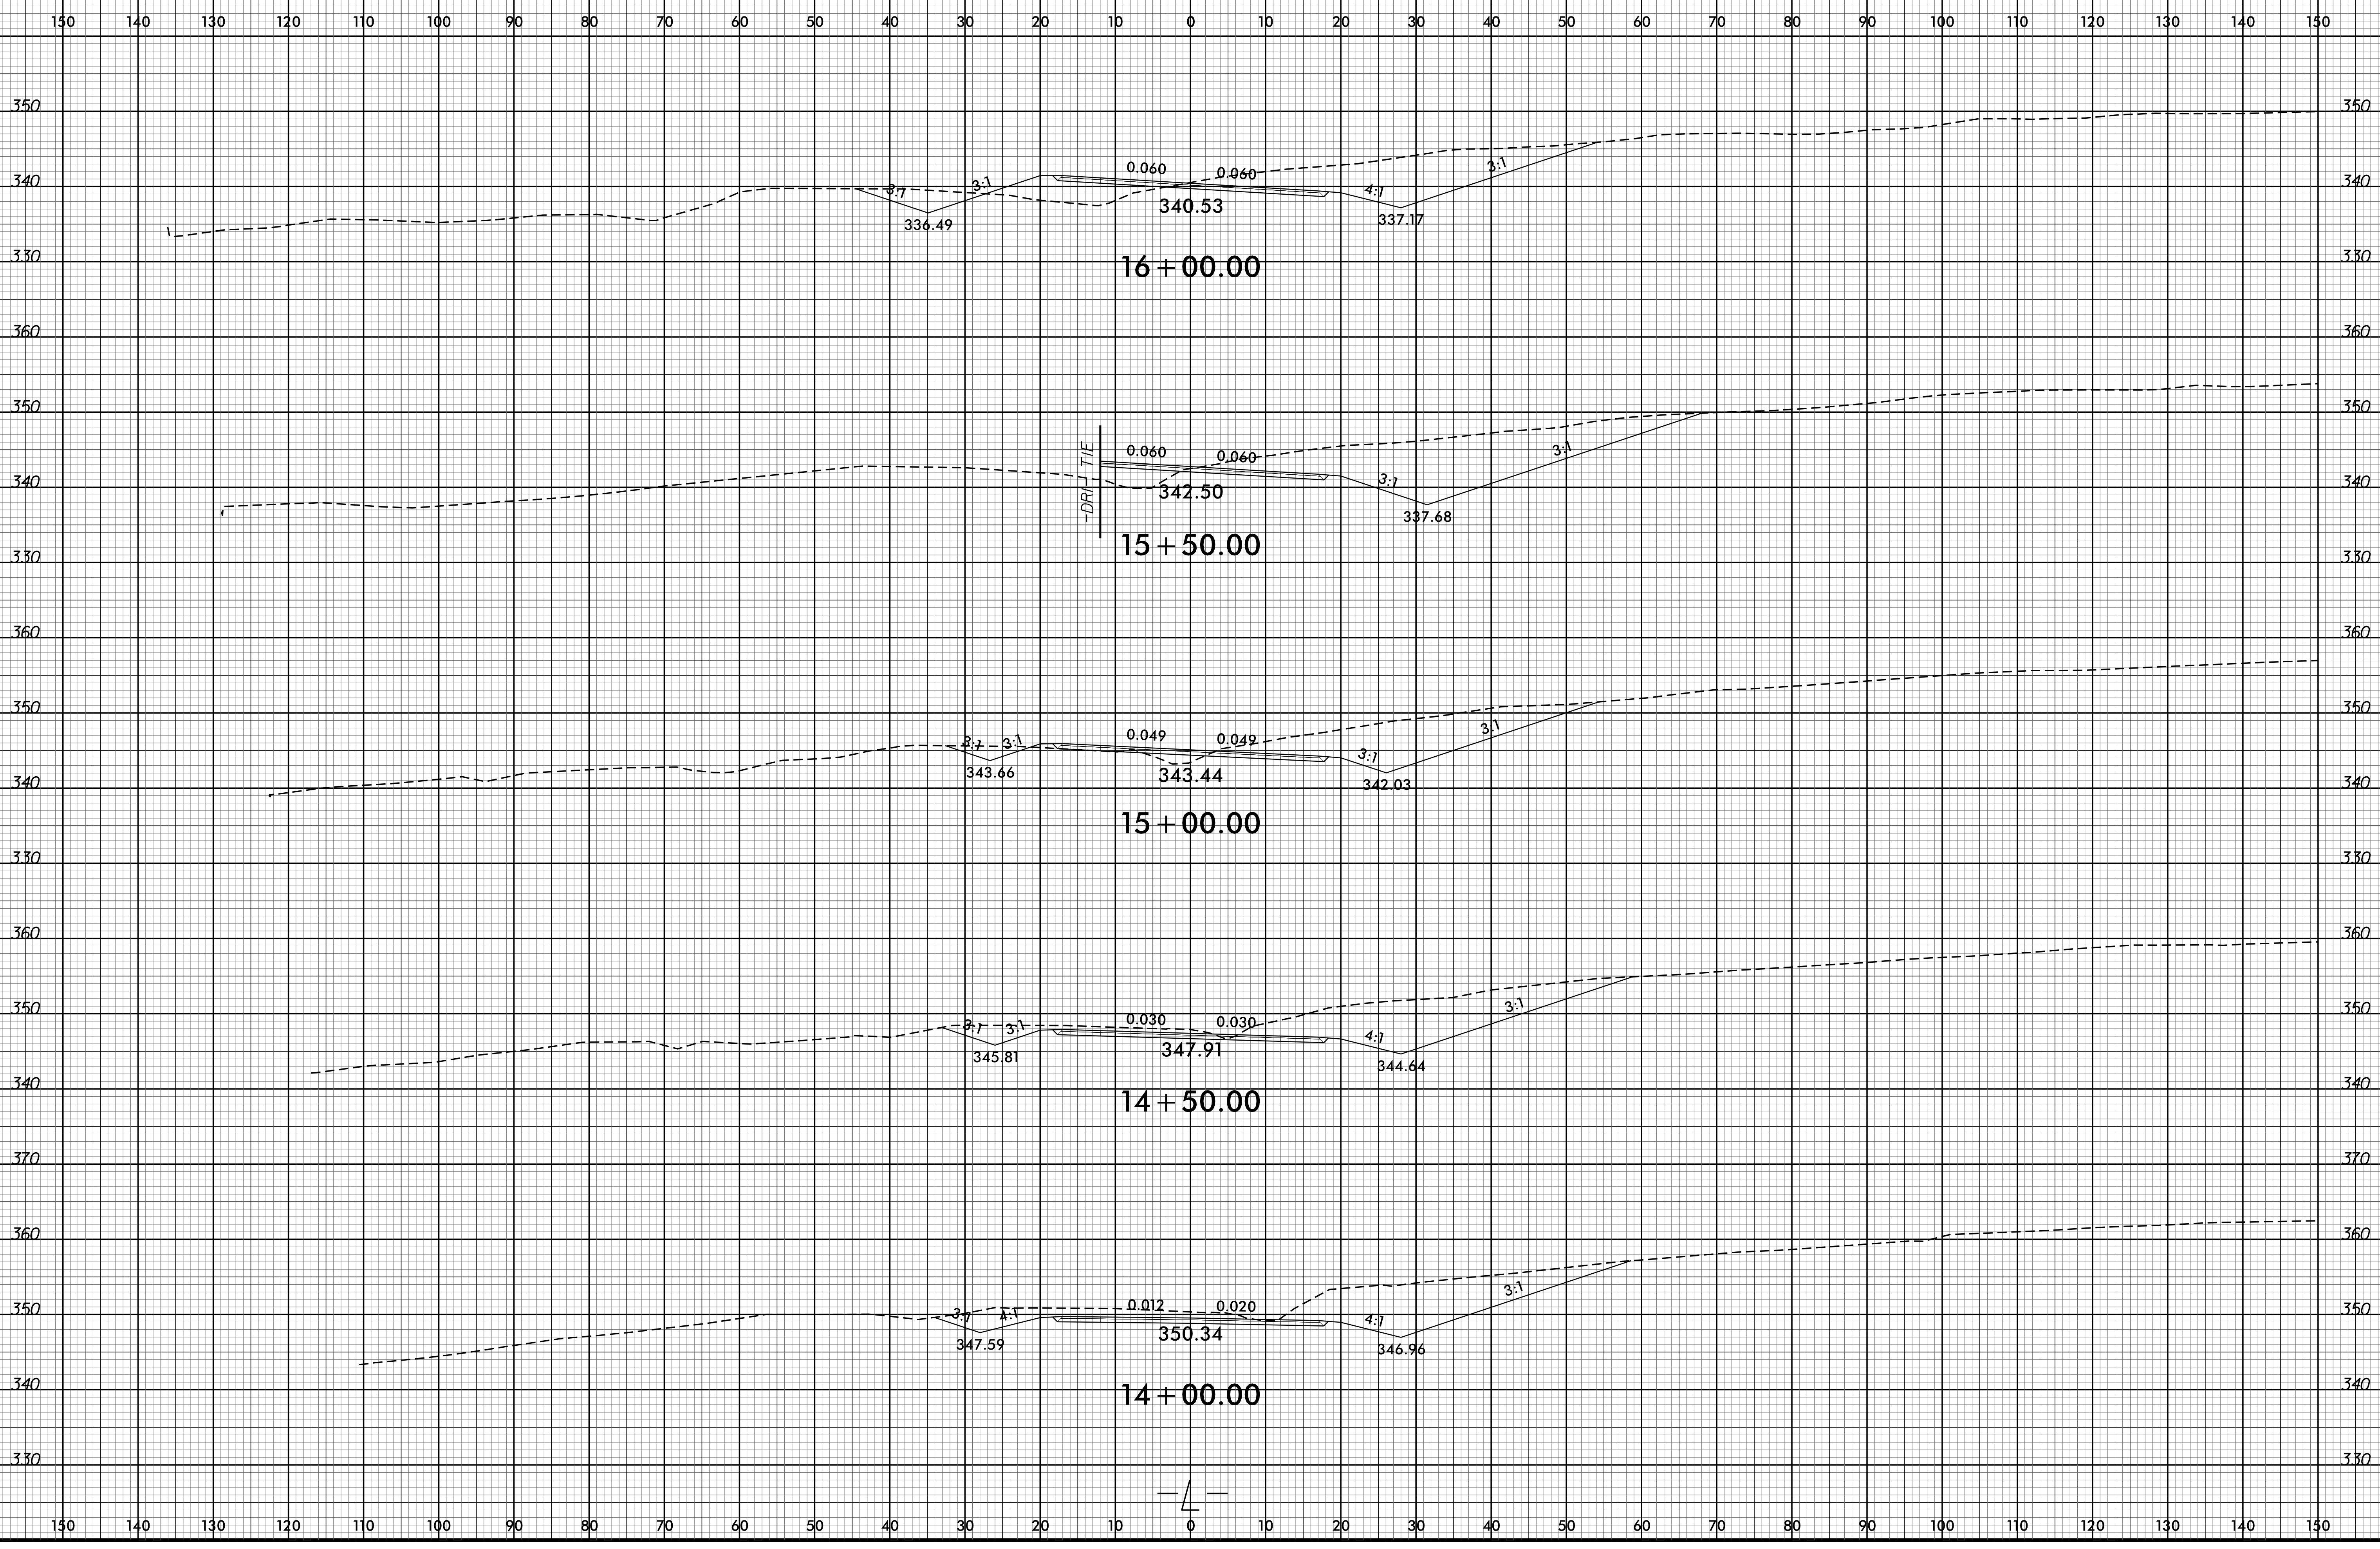


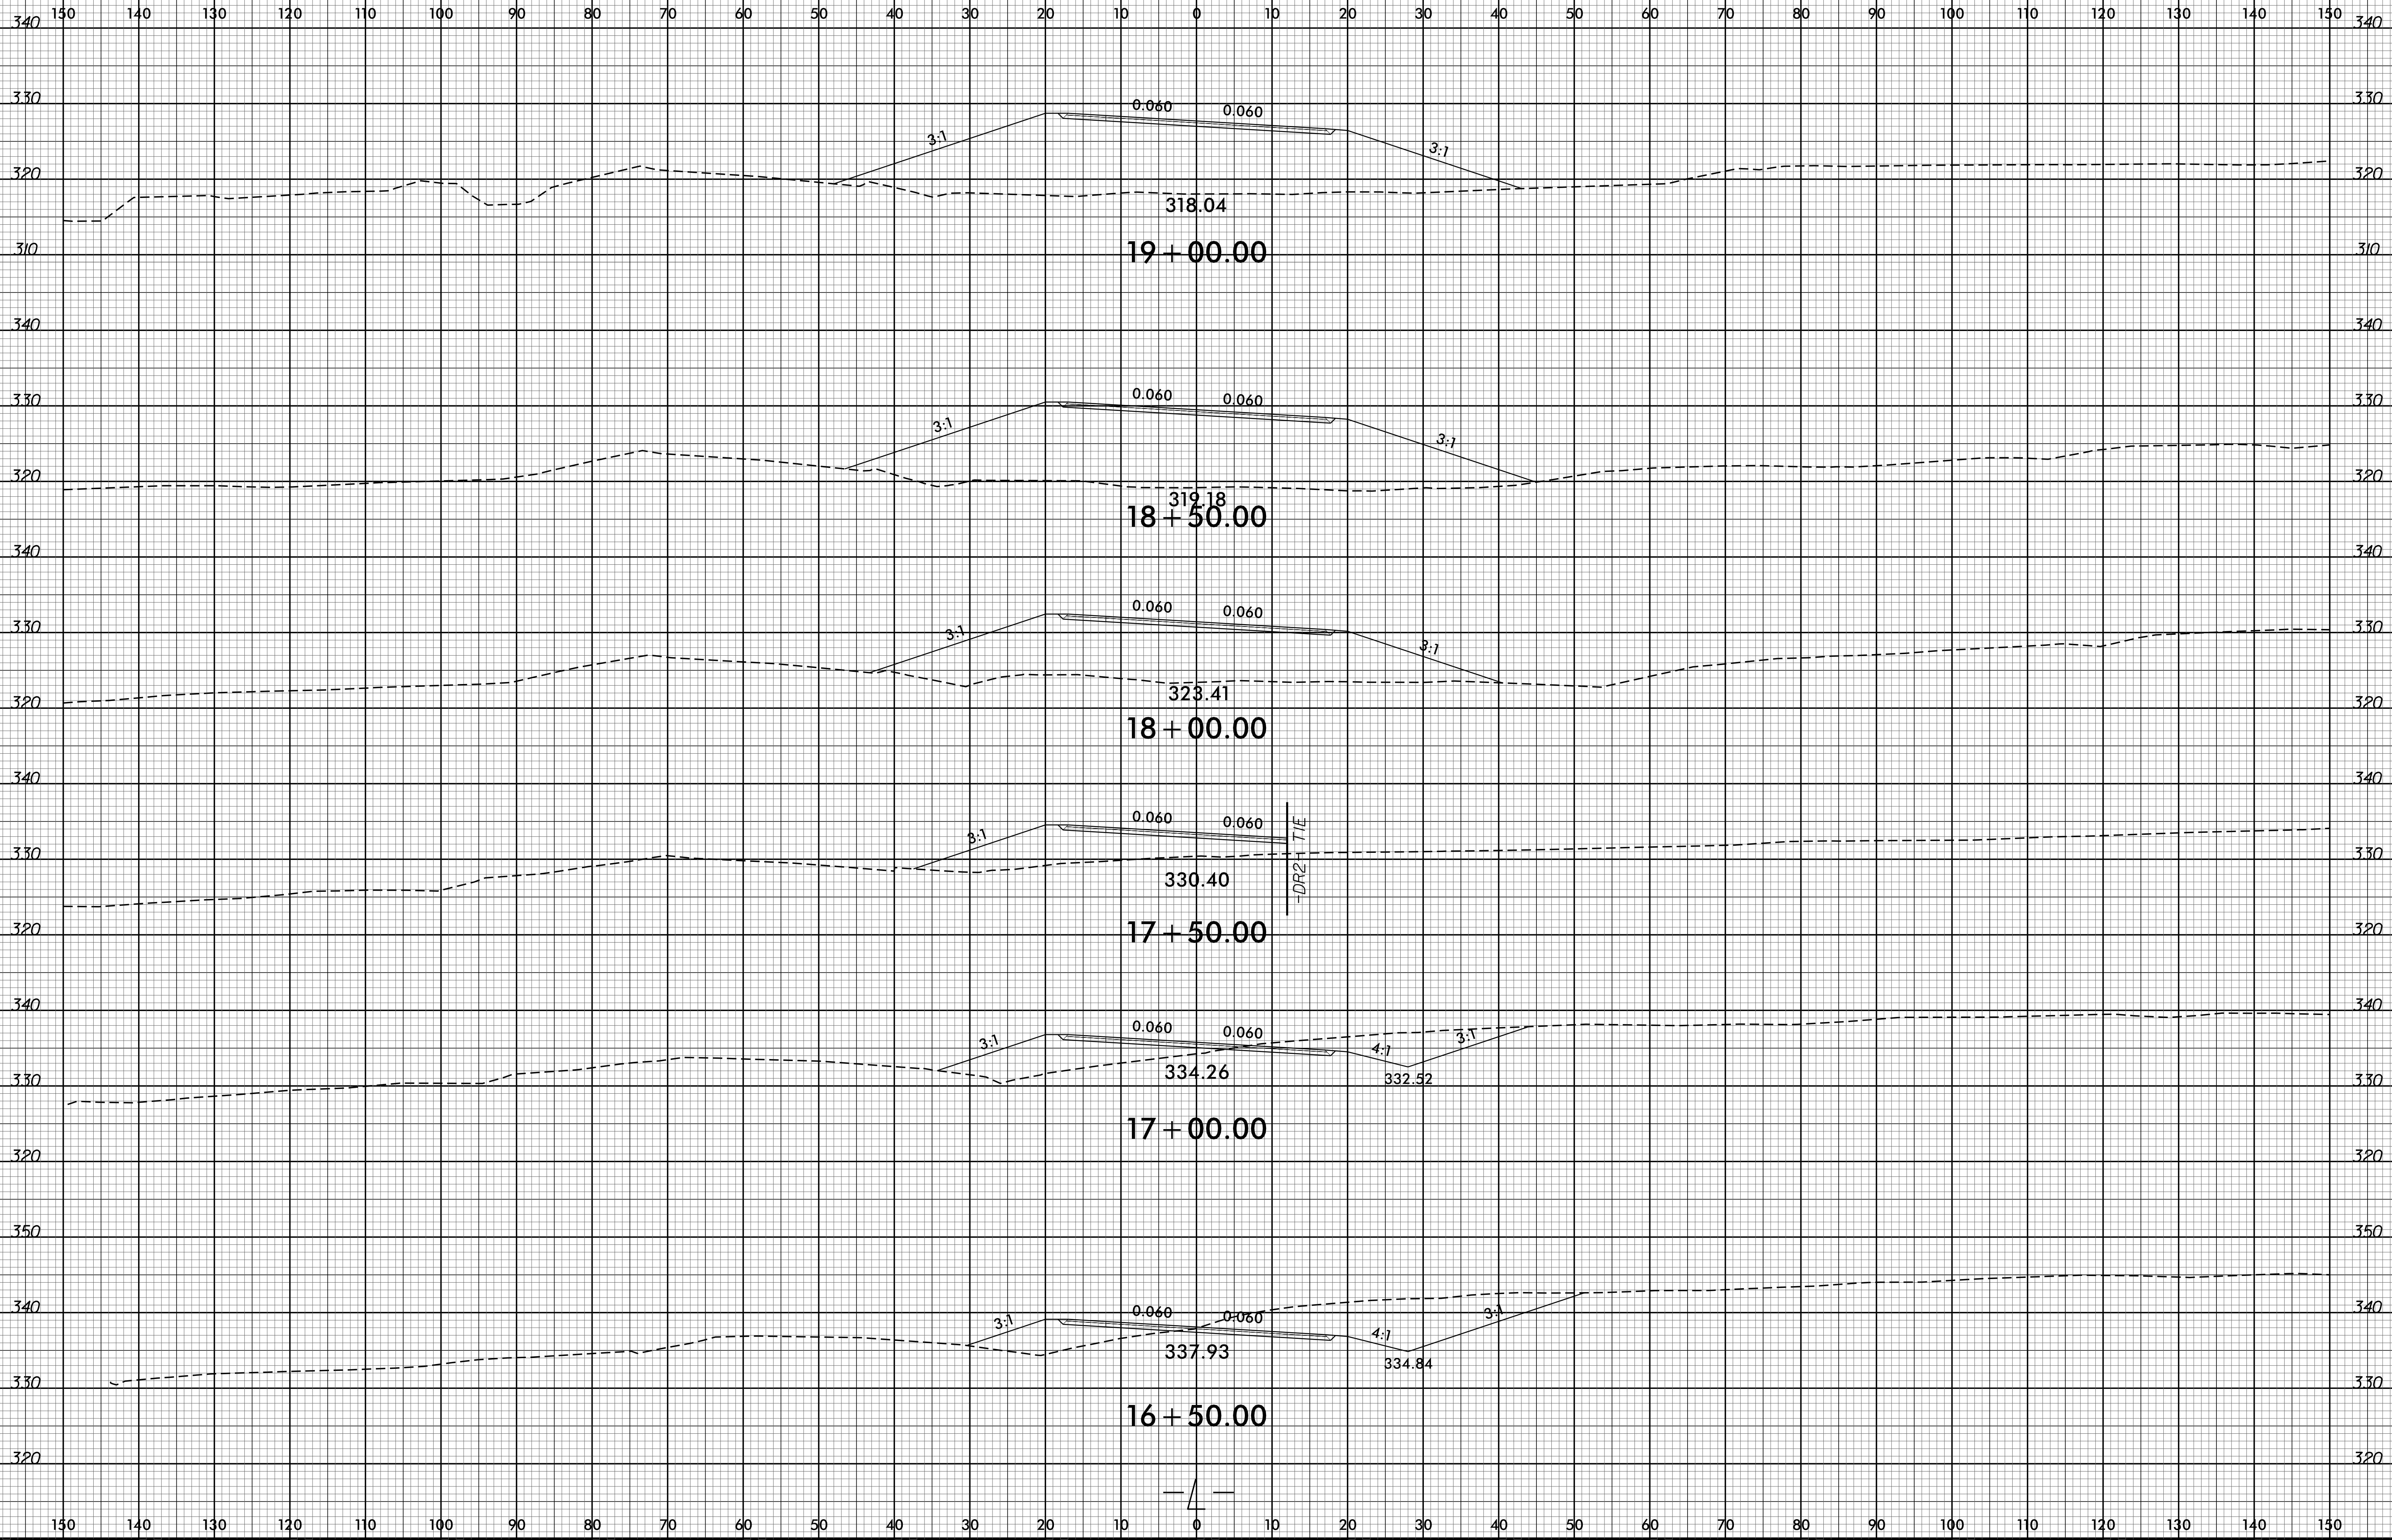


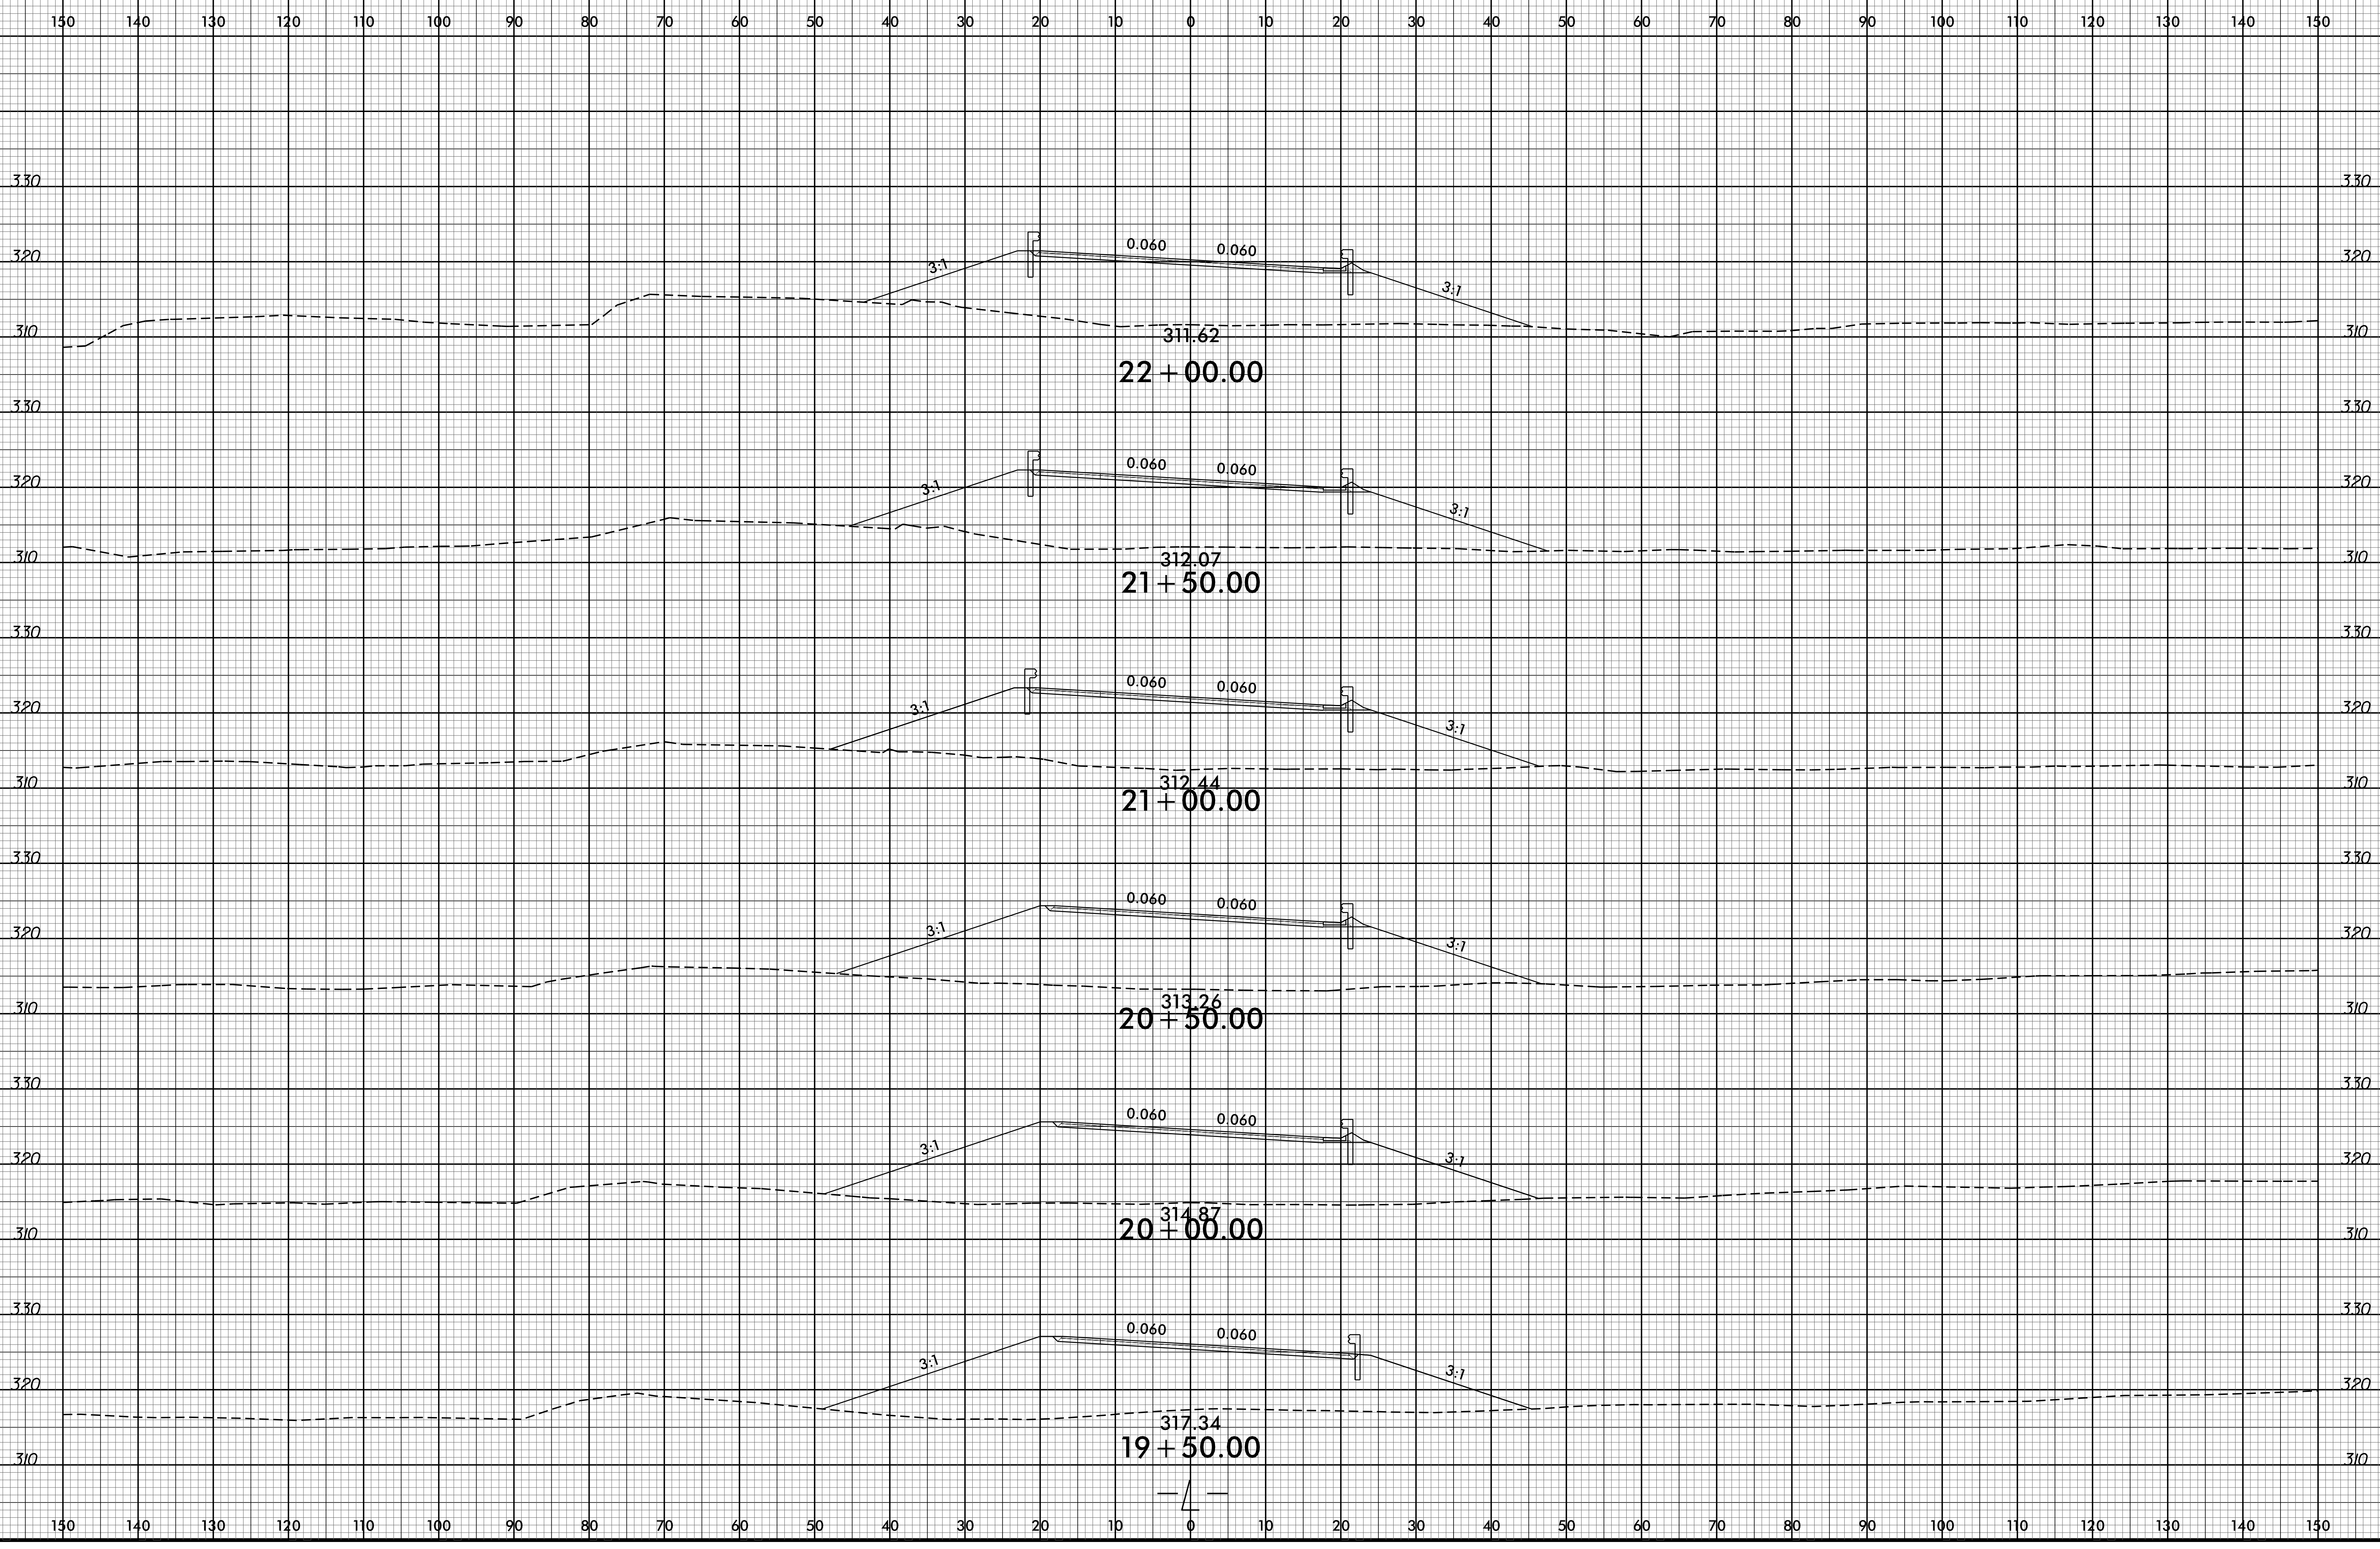

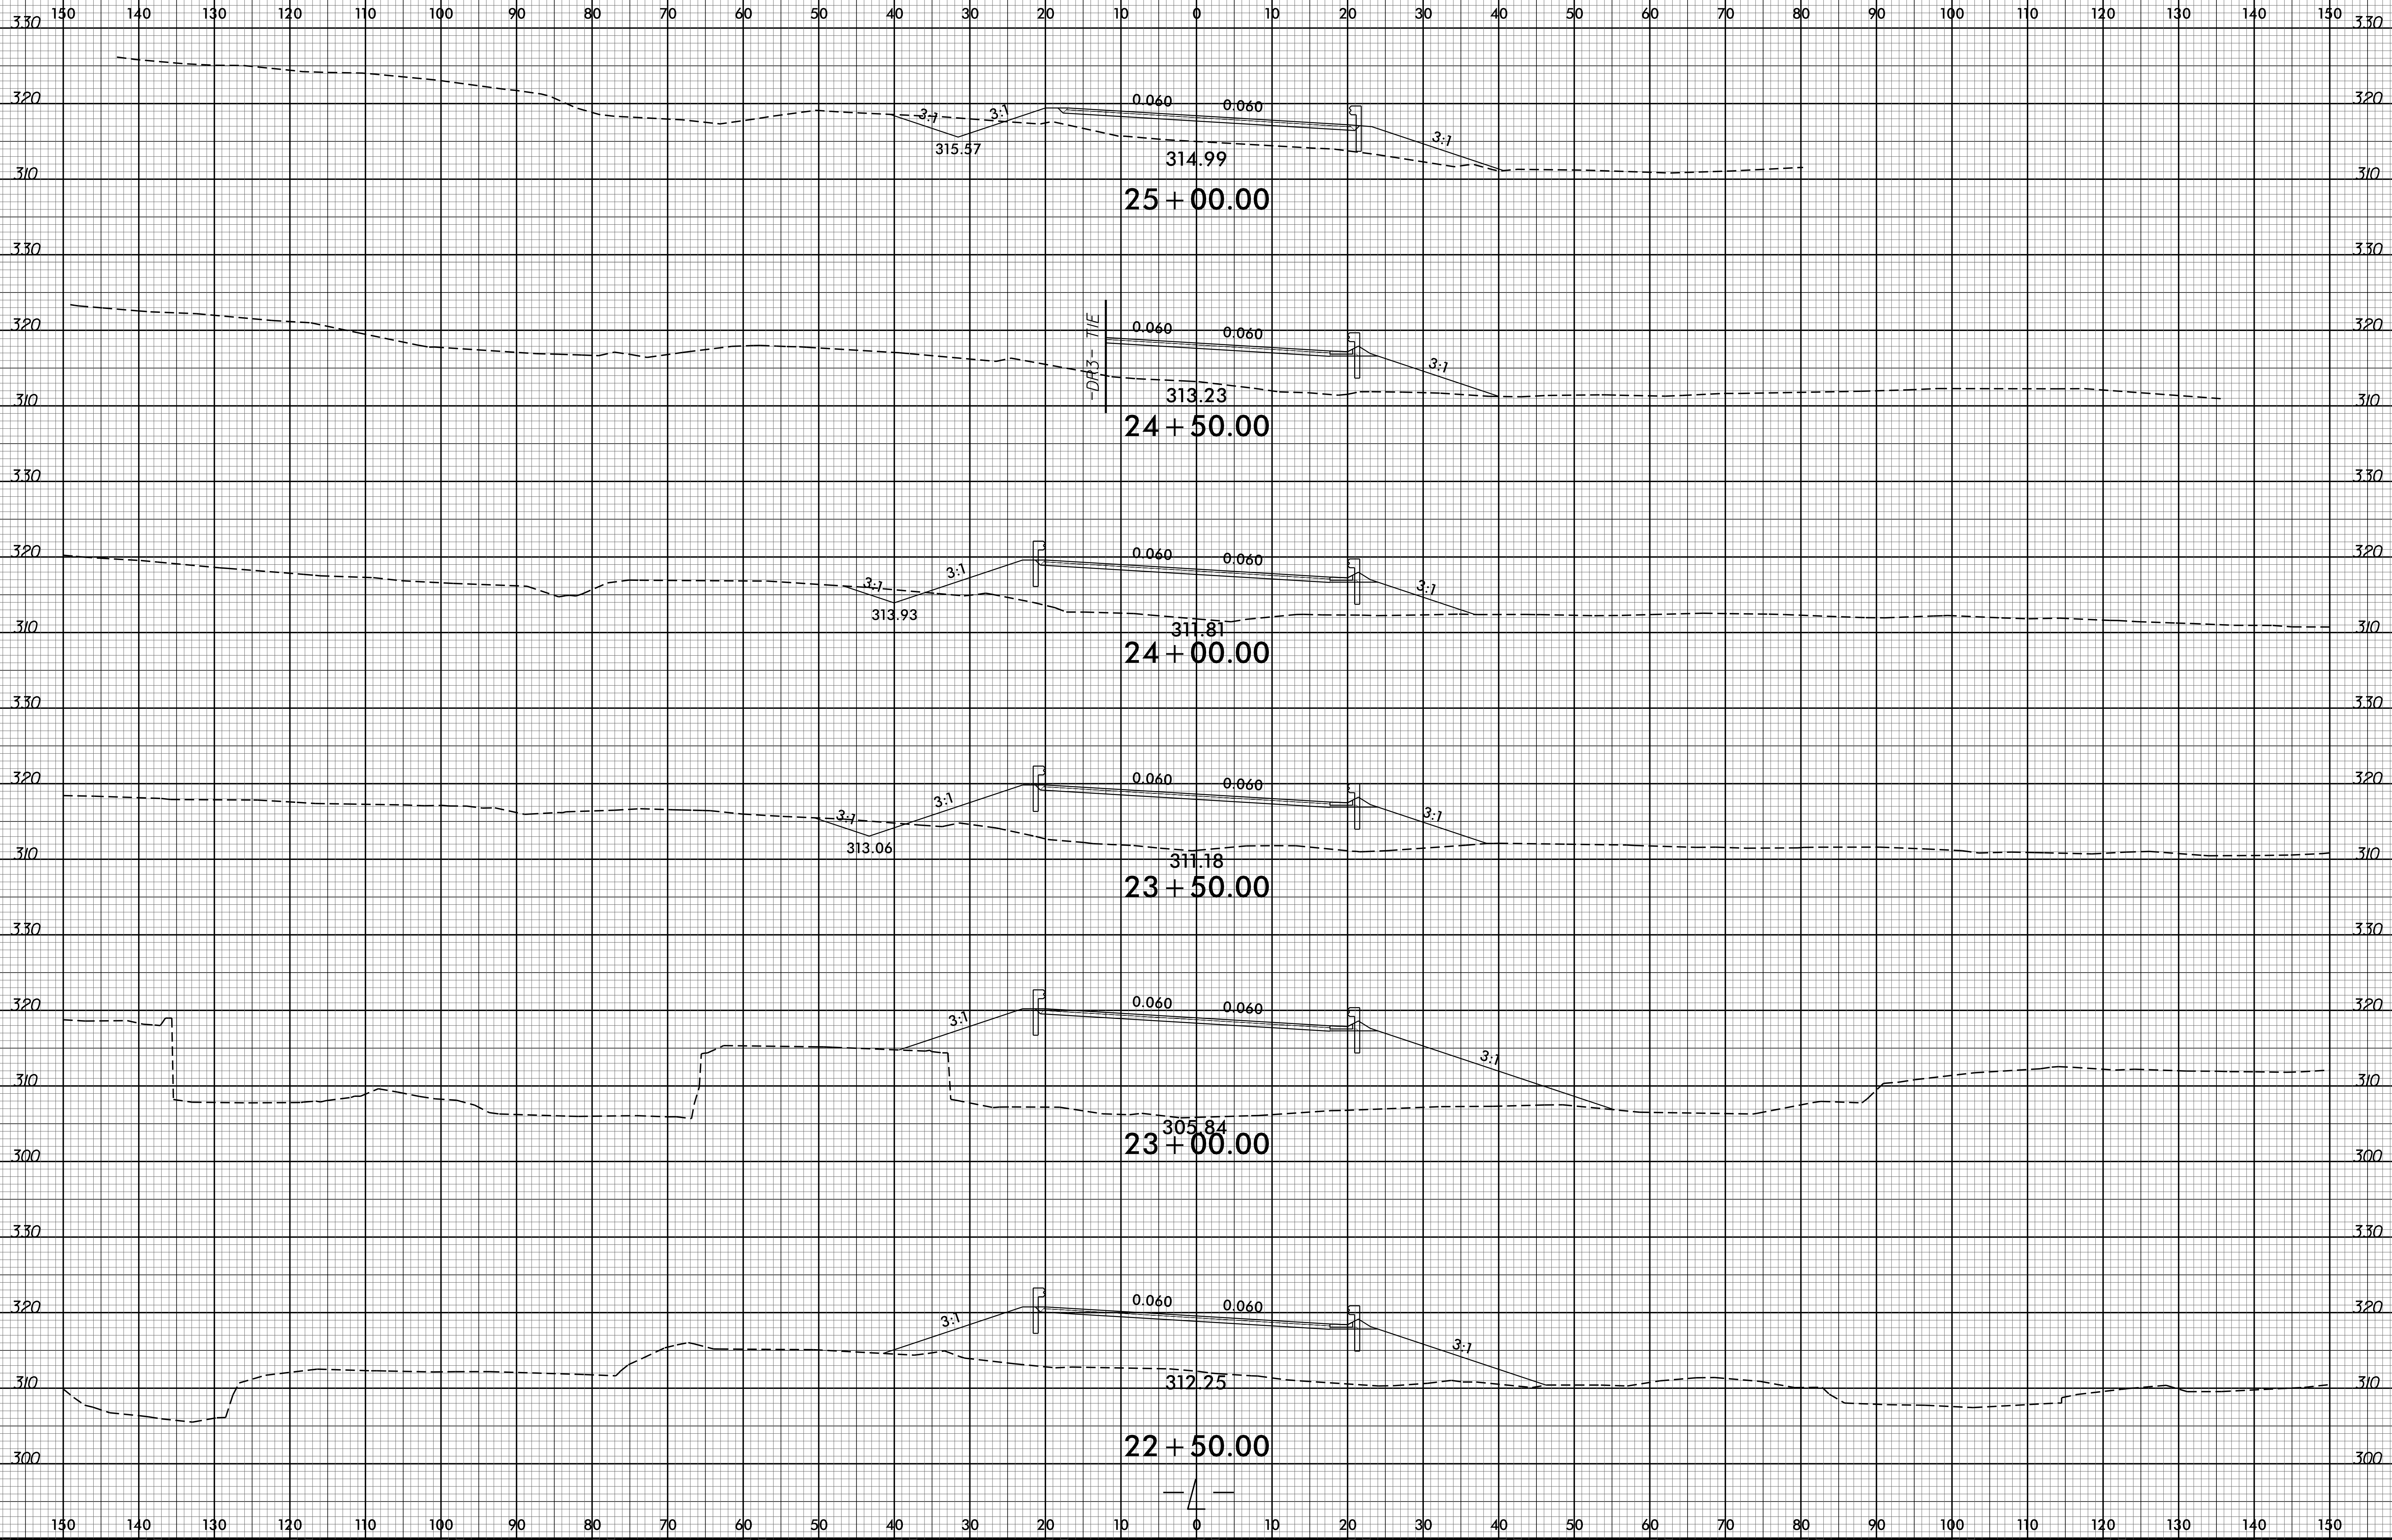

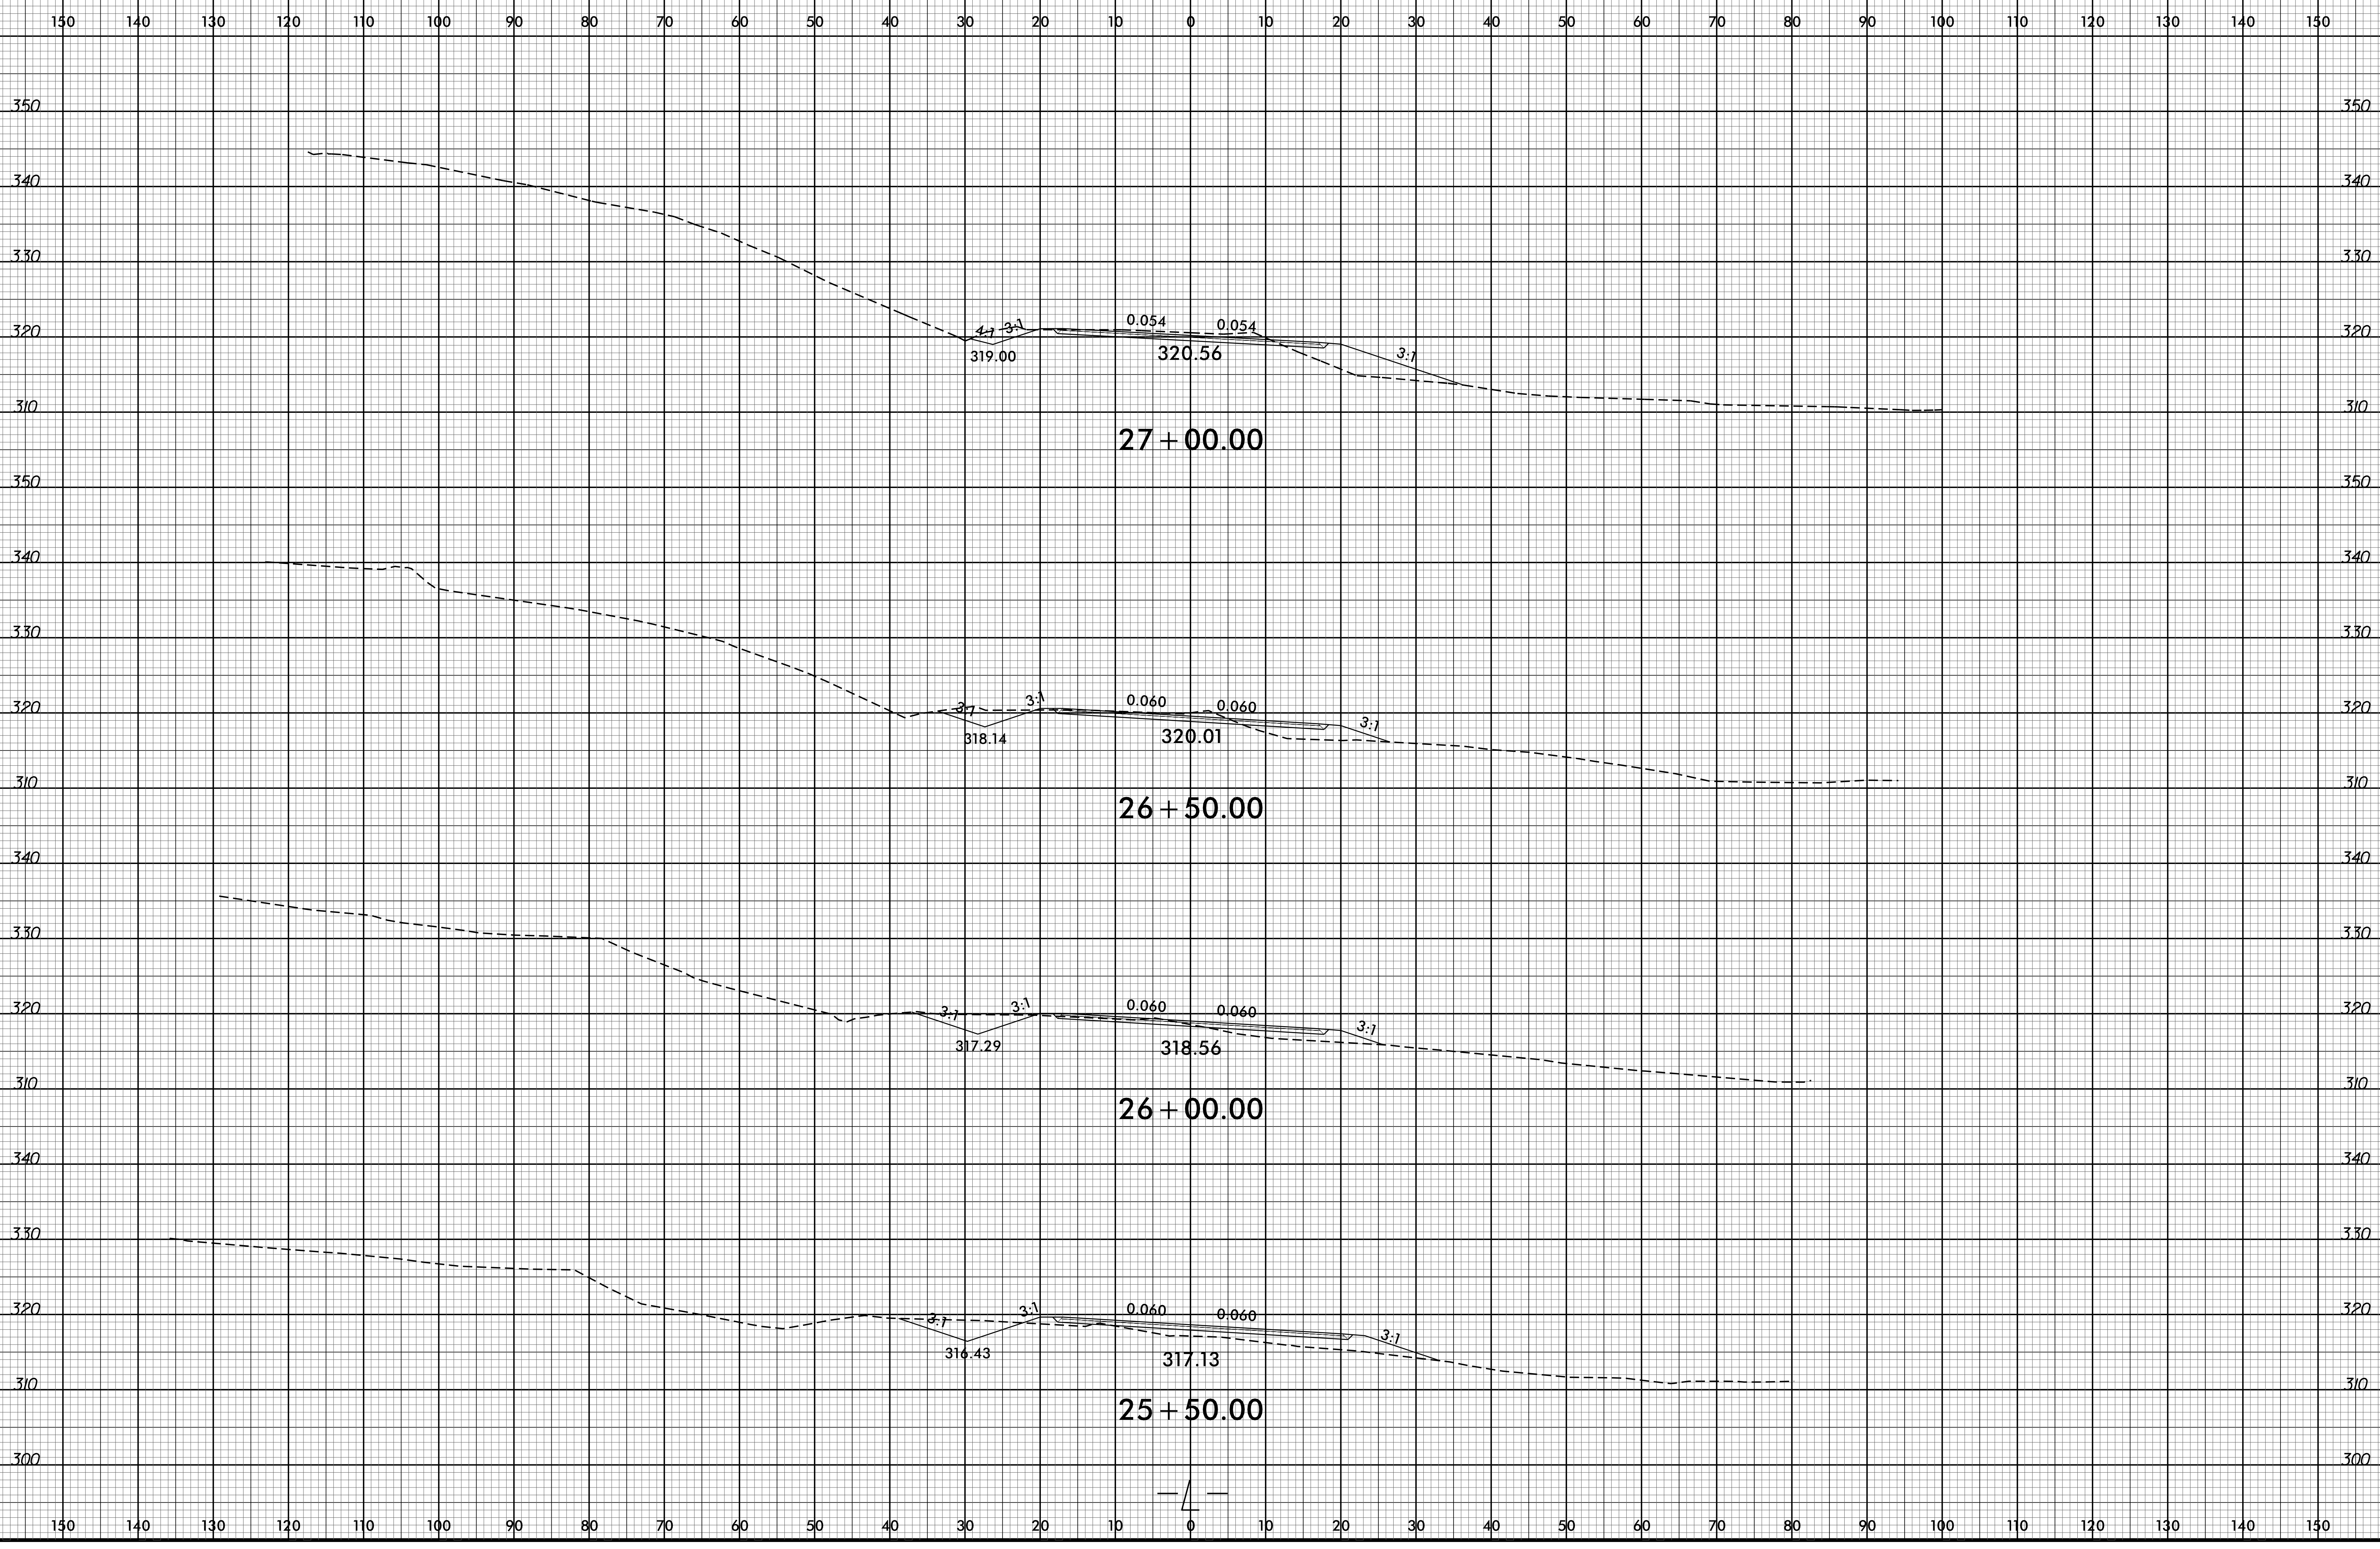


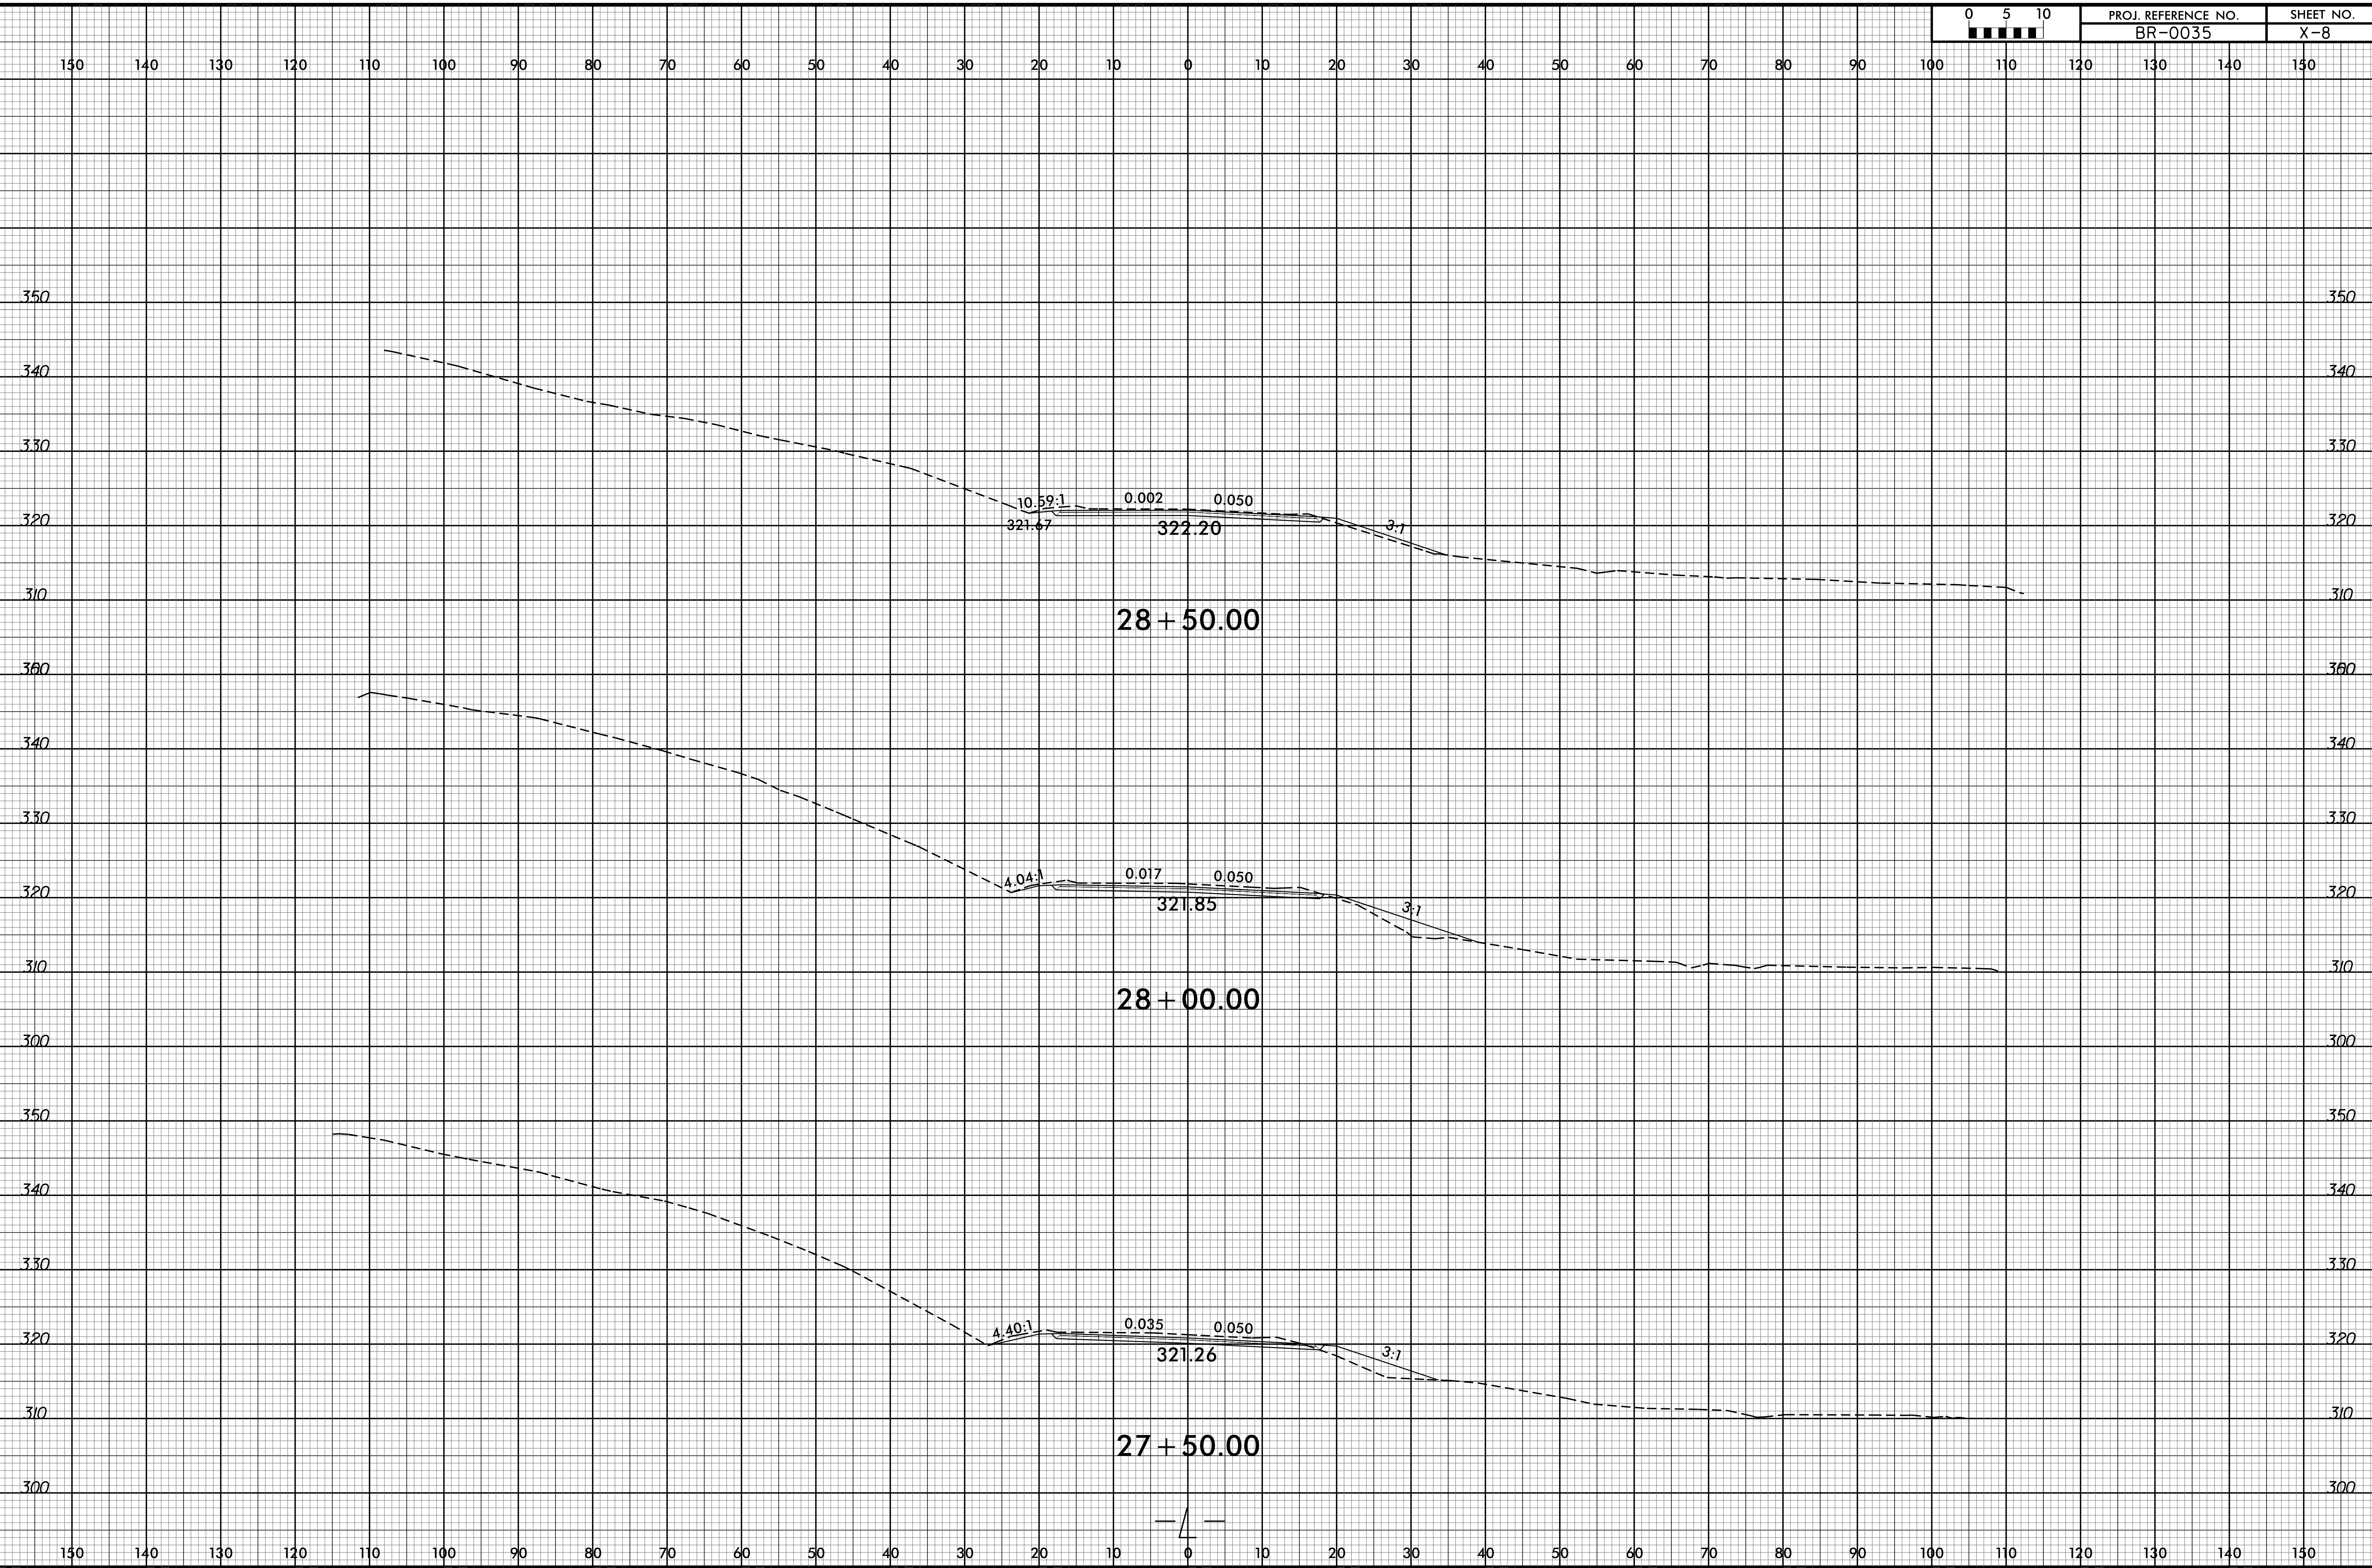

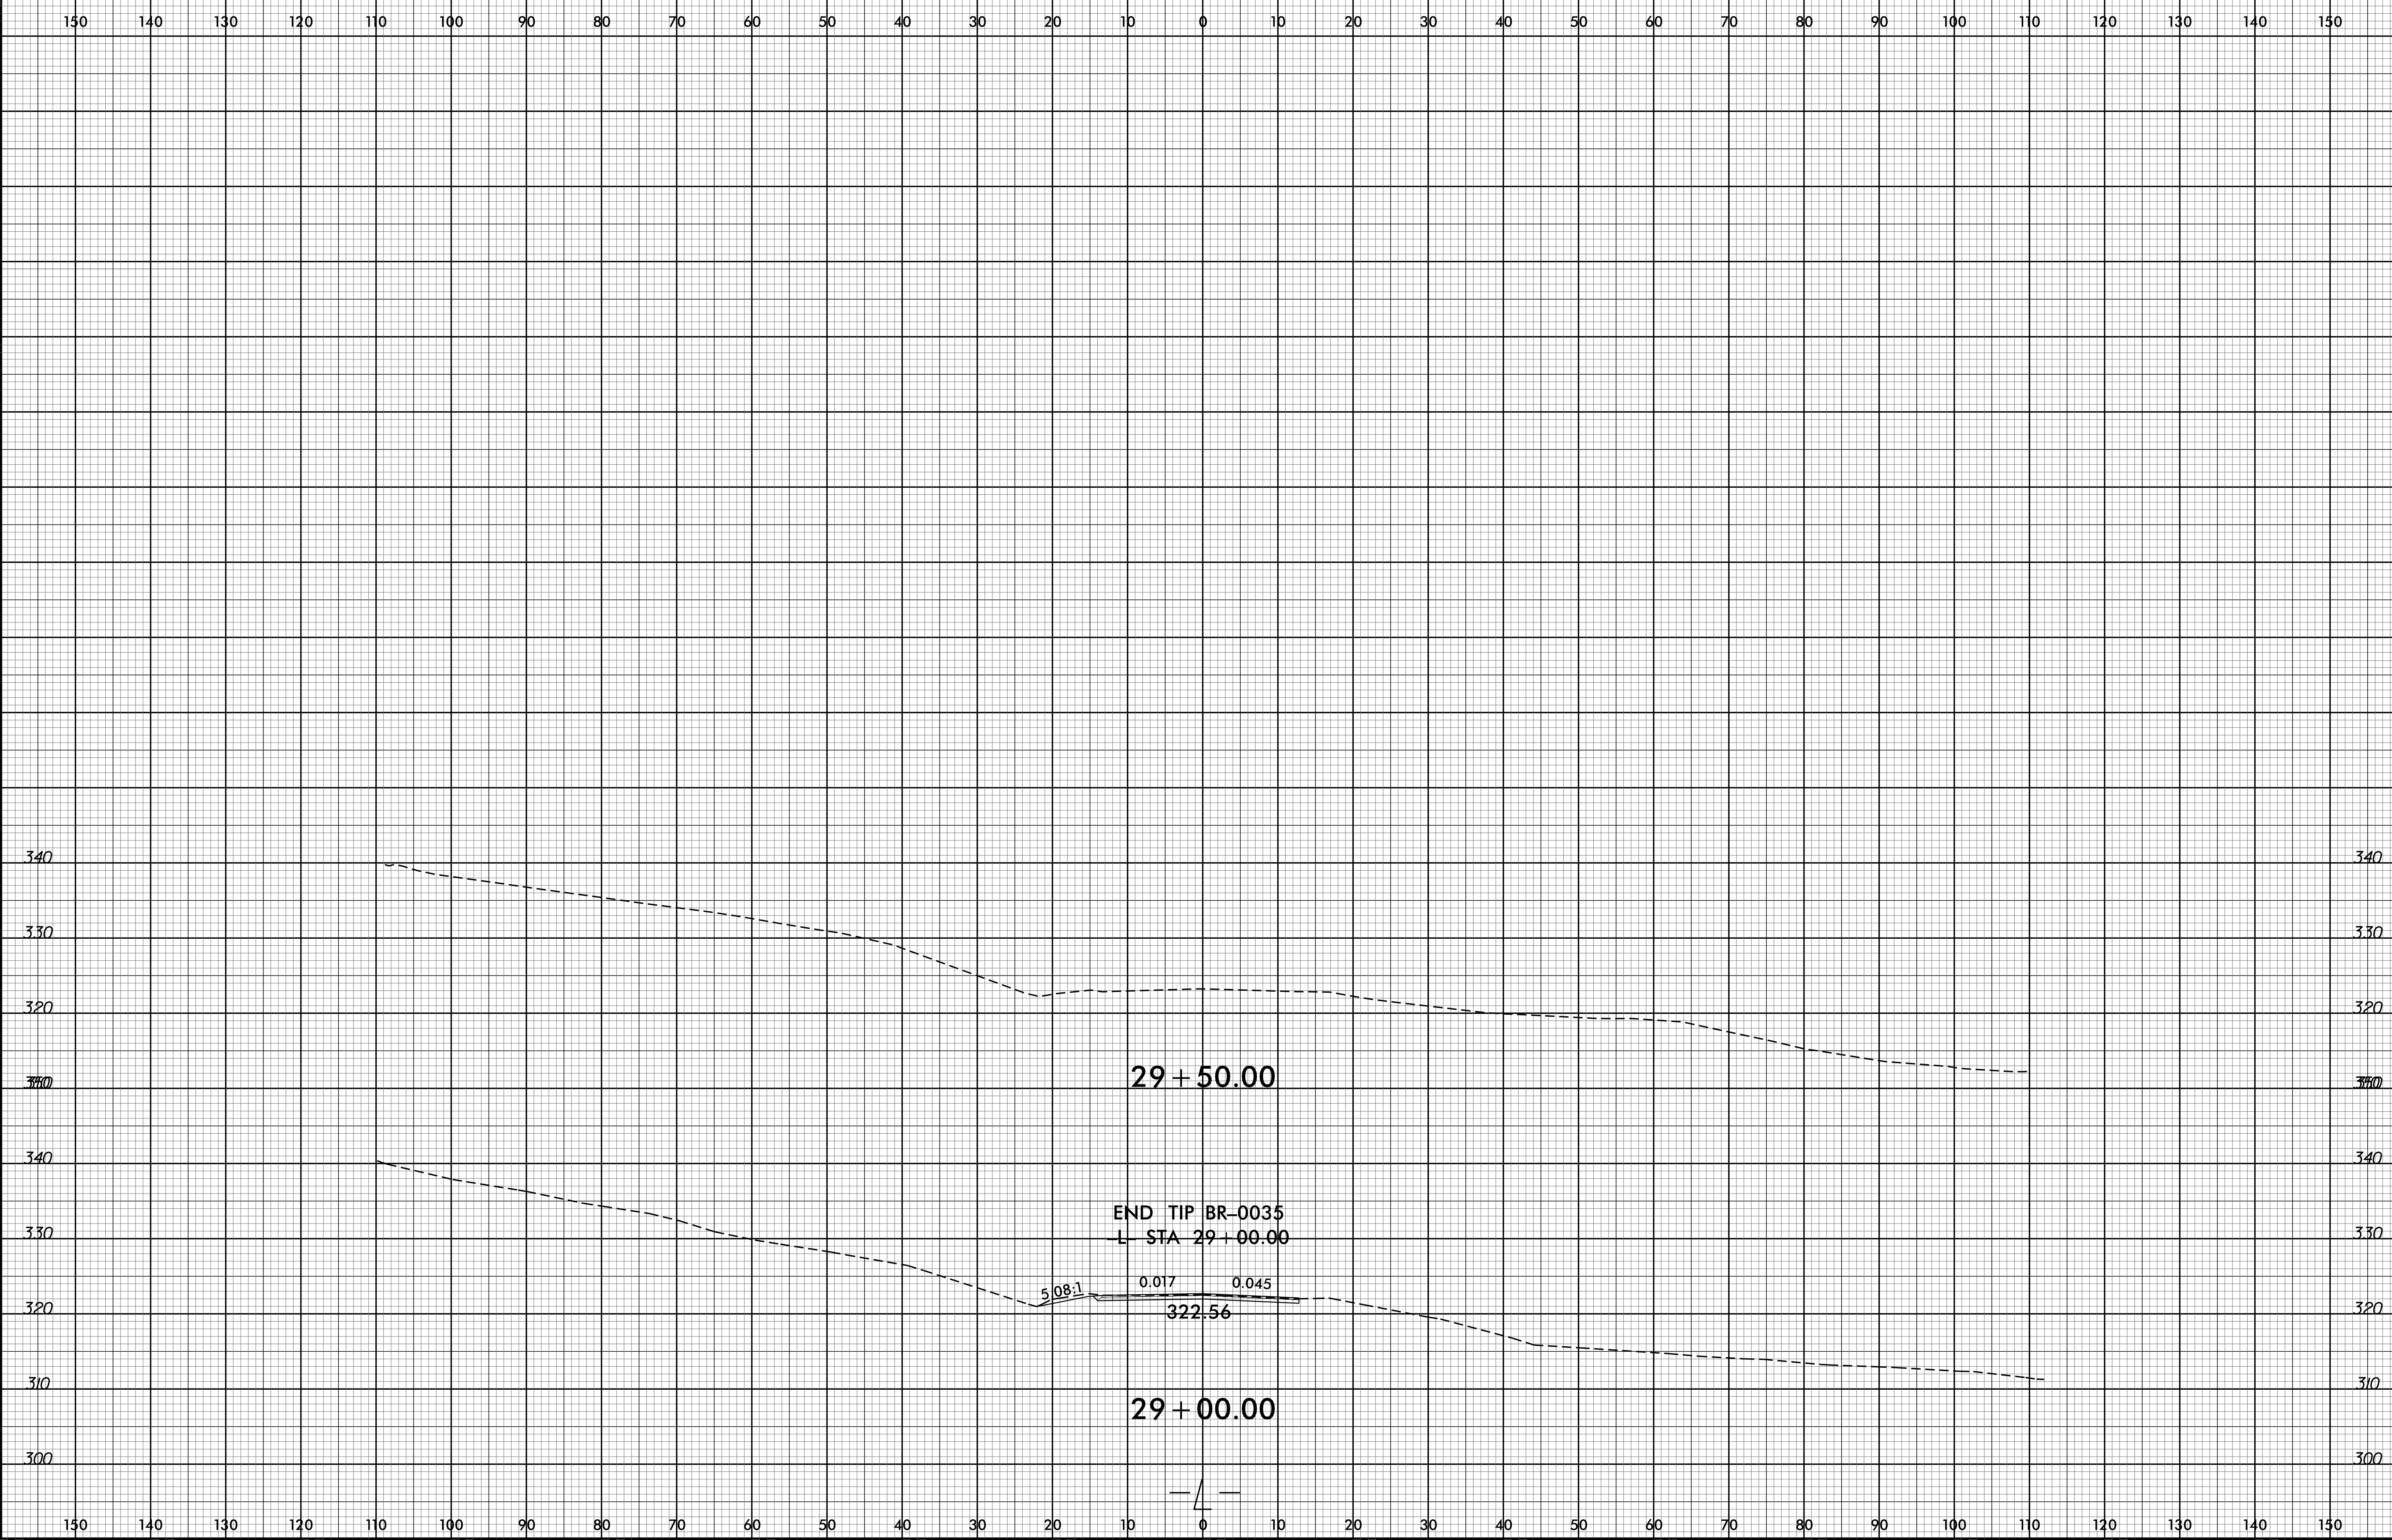


6/23/16

0 5 10	PROJ. REFERENCE NO.	SHEET NO.
	BR-0035	X-10

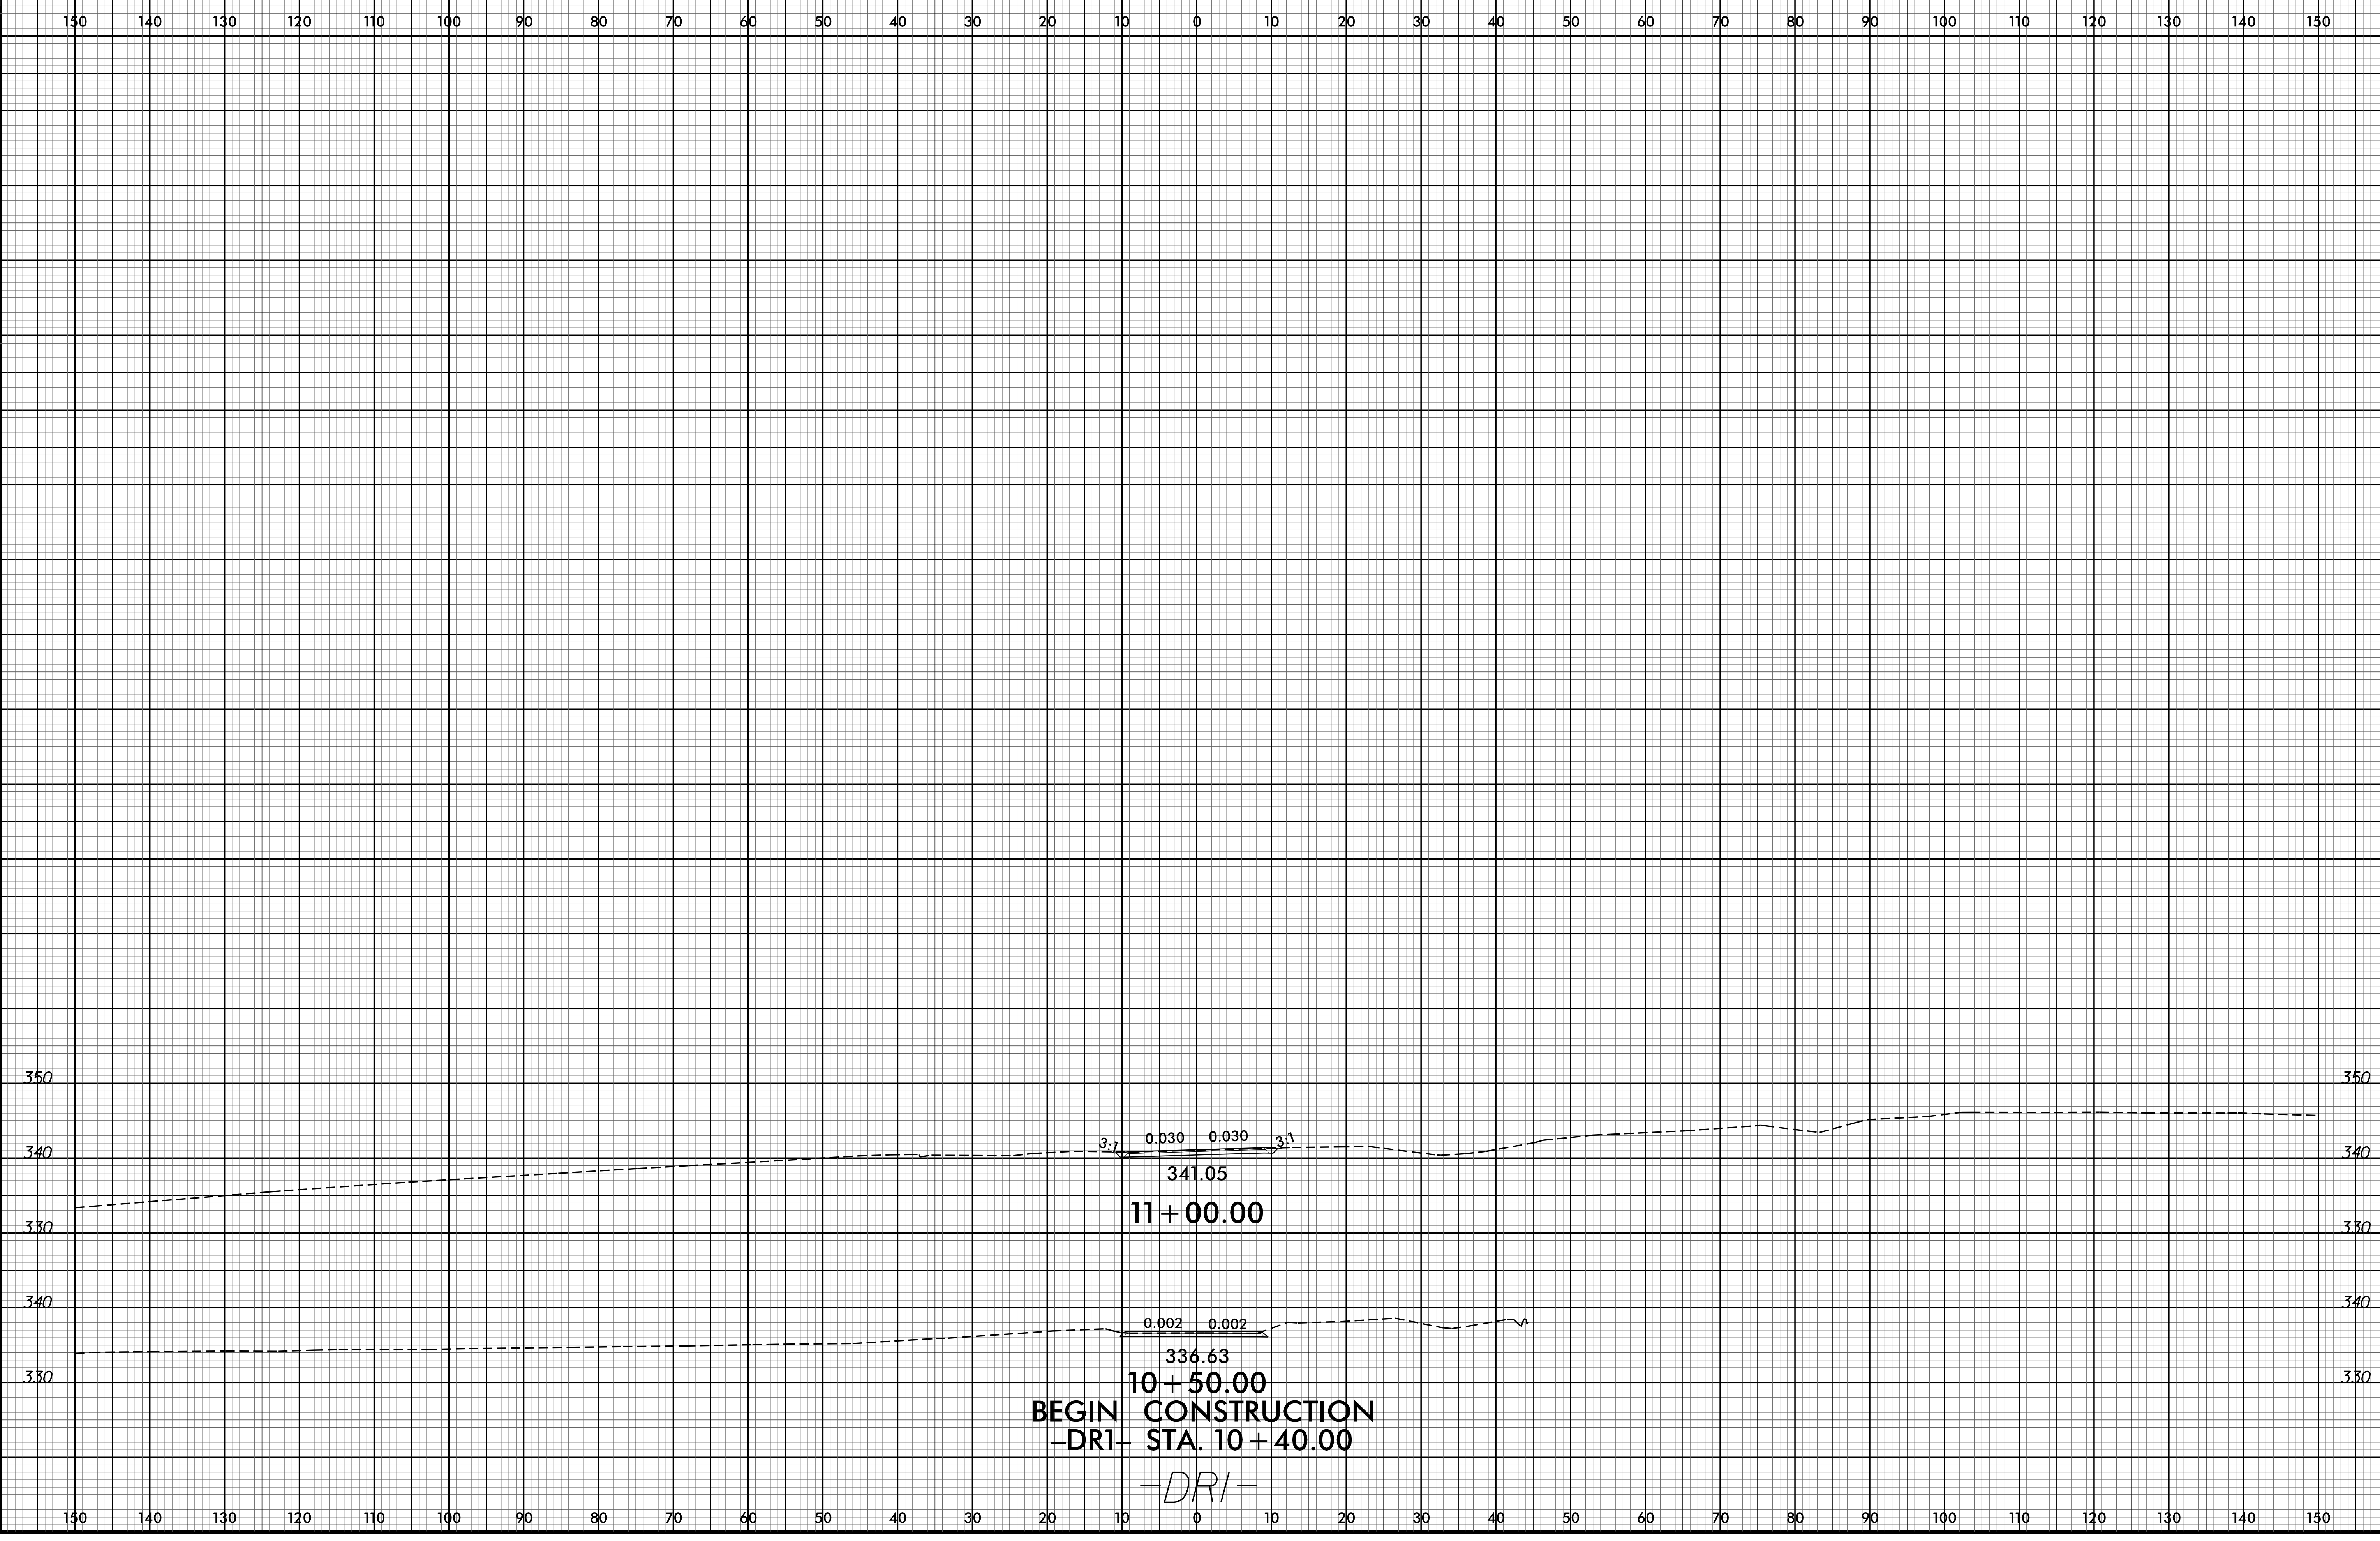


10-AUG-2021 09:01
R:\Projects\BR-0035\Drawings\DR1.dgn
SS&S\USER\MESS&S

BEGIN CONSTRUCTION
 -DRI- STA. 10+40.00
 -DRI-

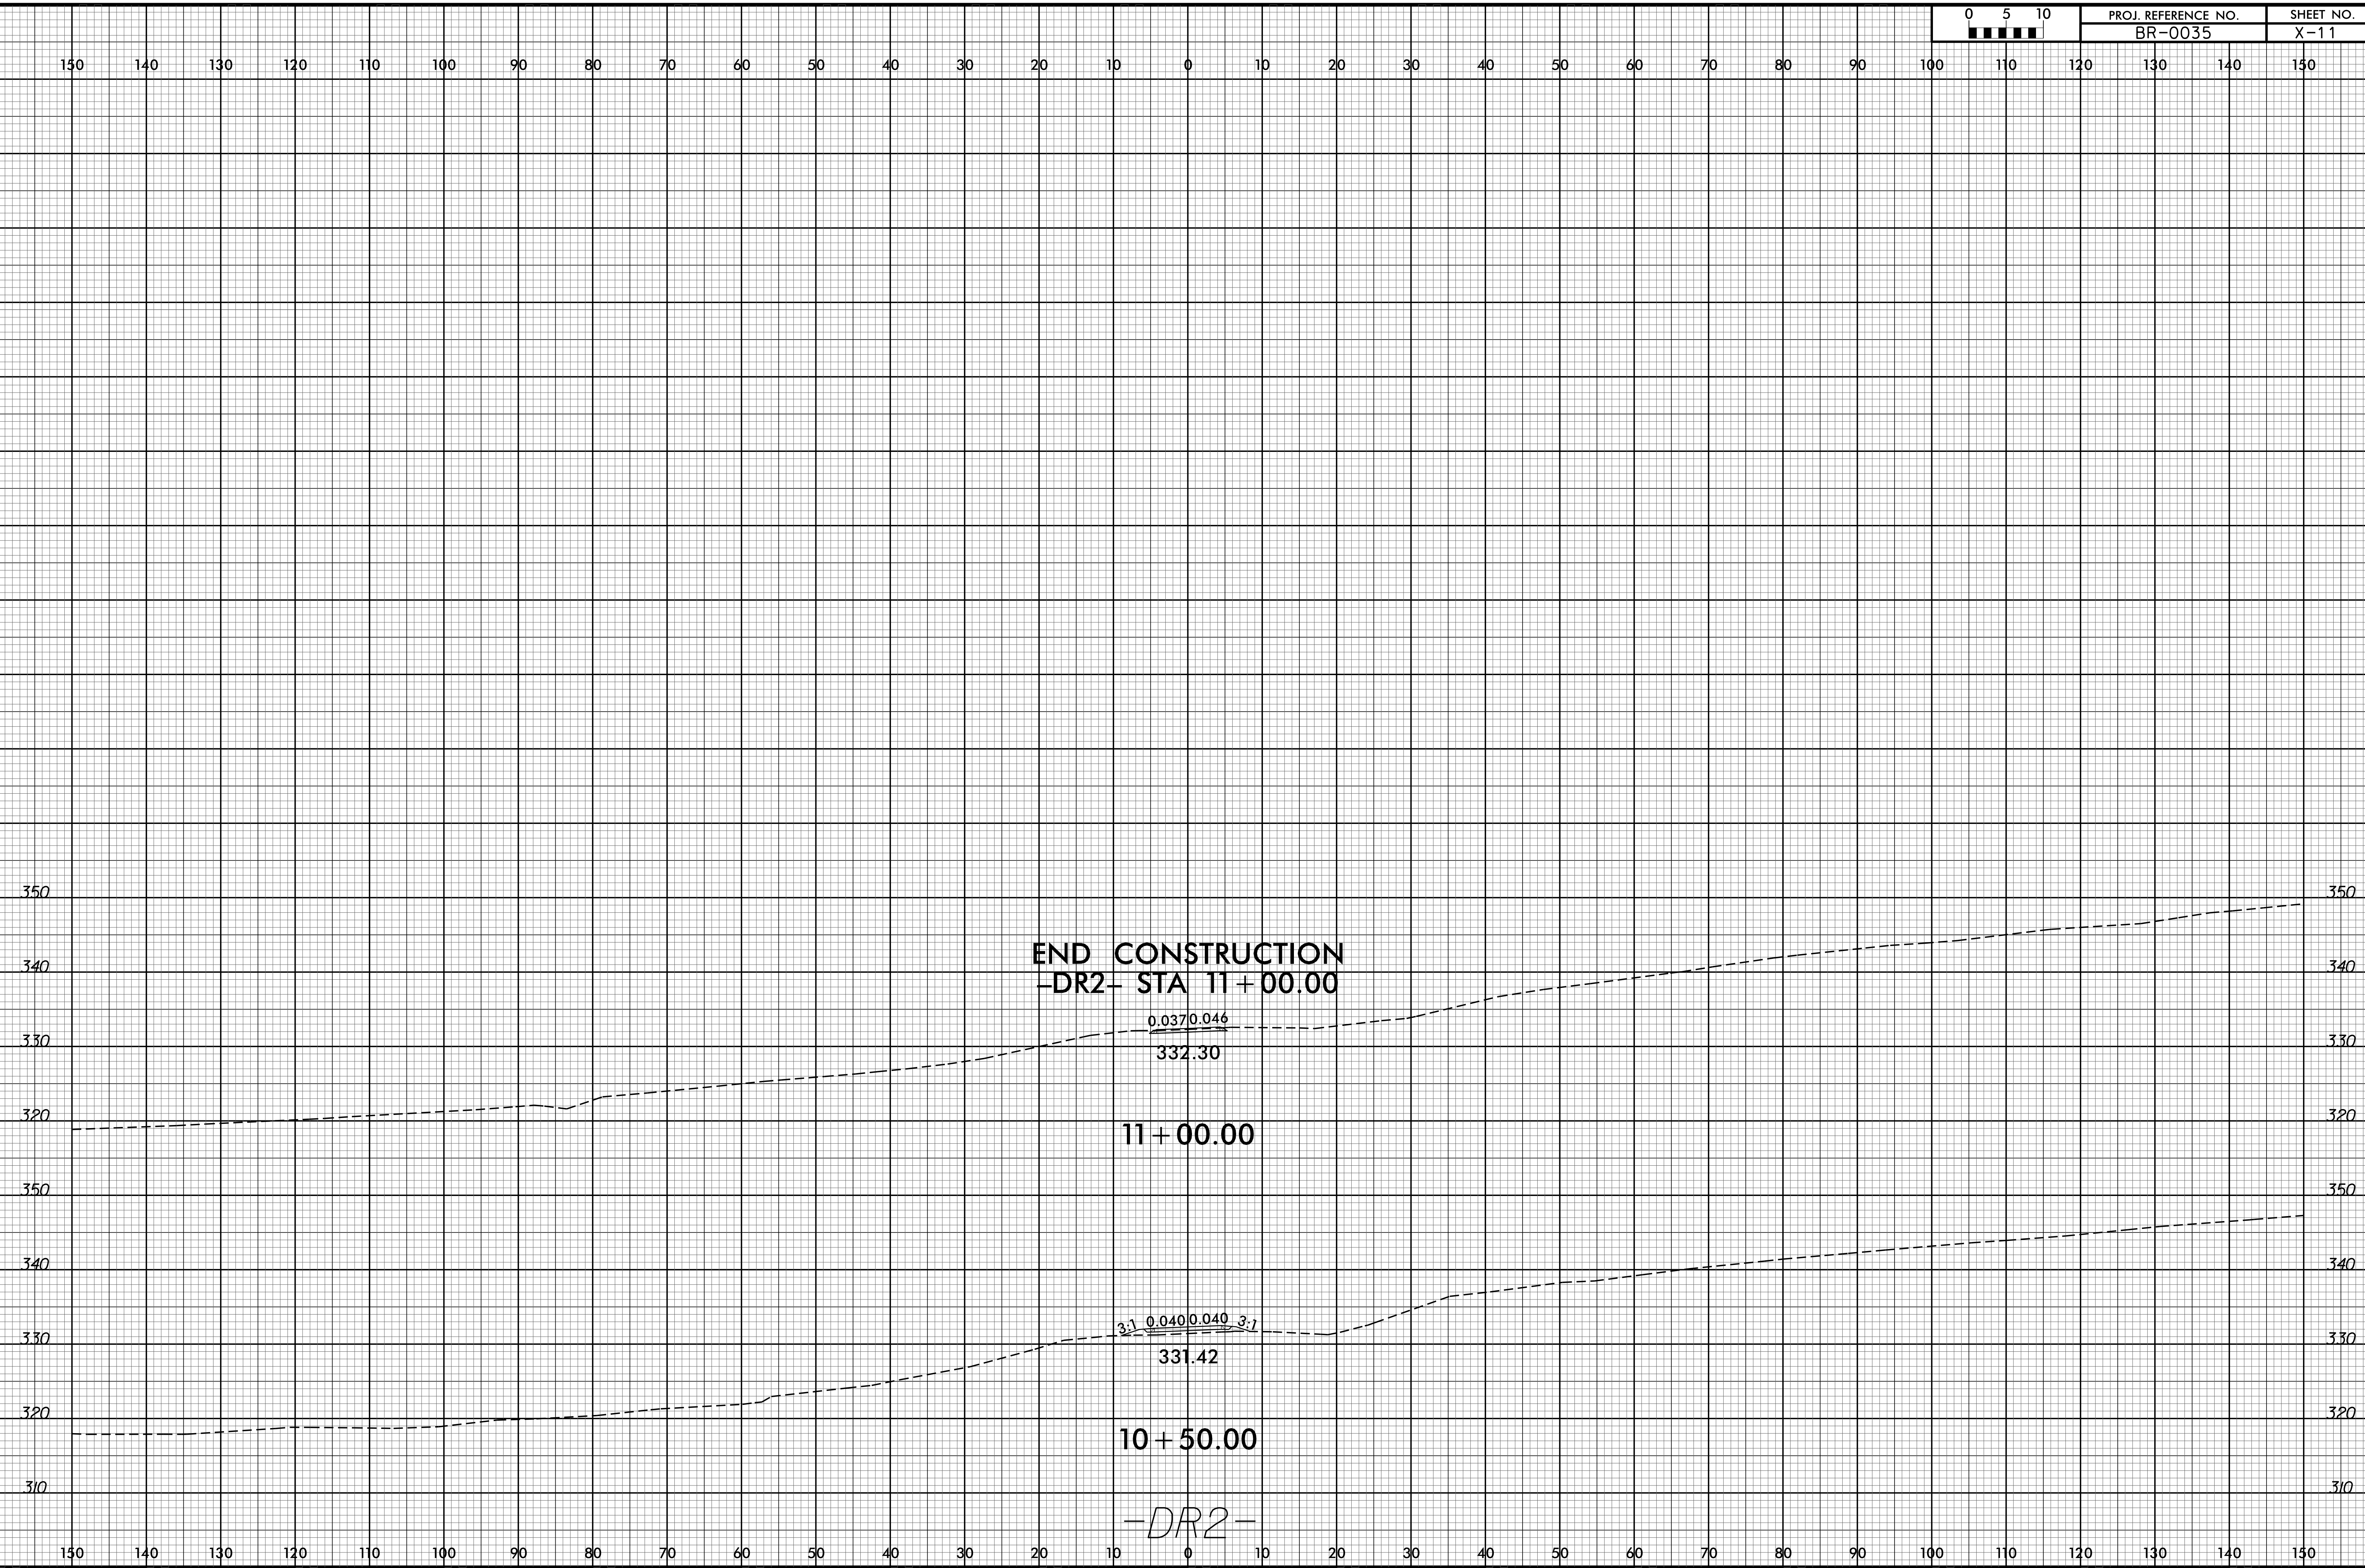

6/23/16

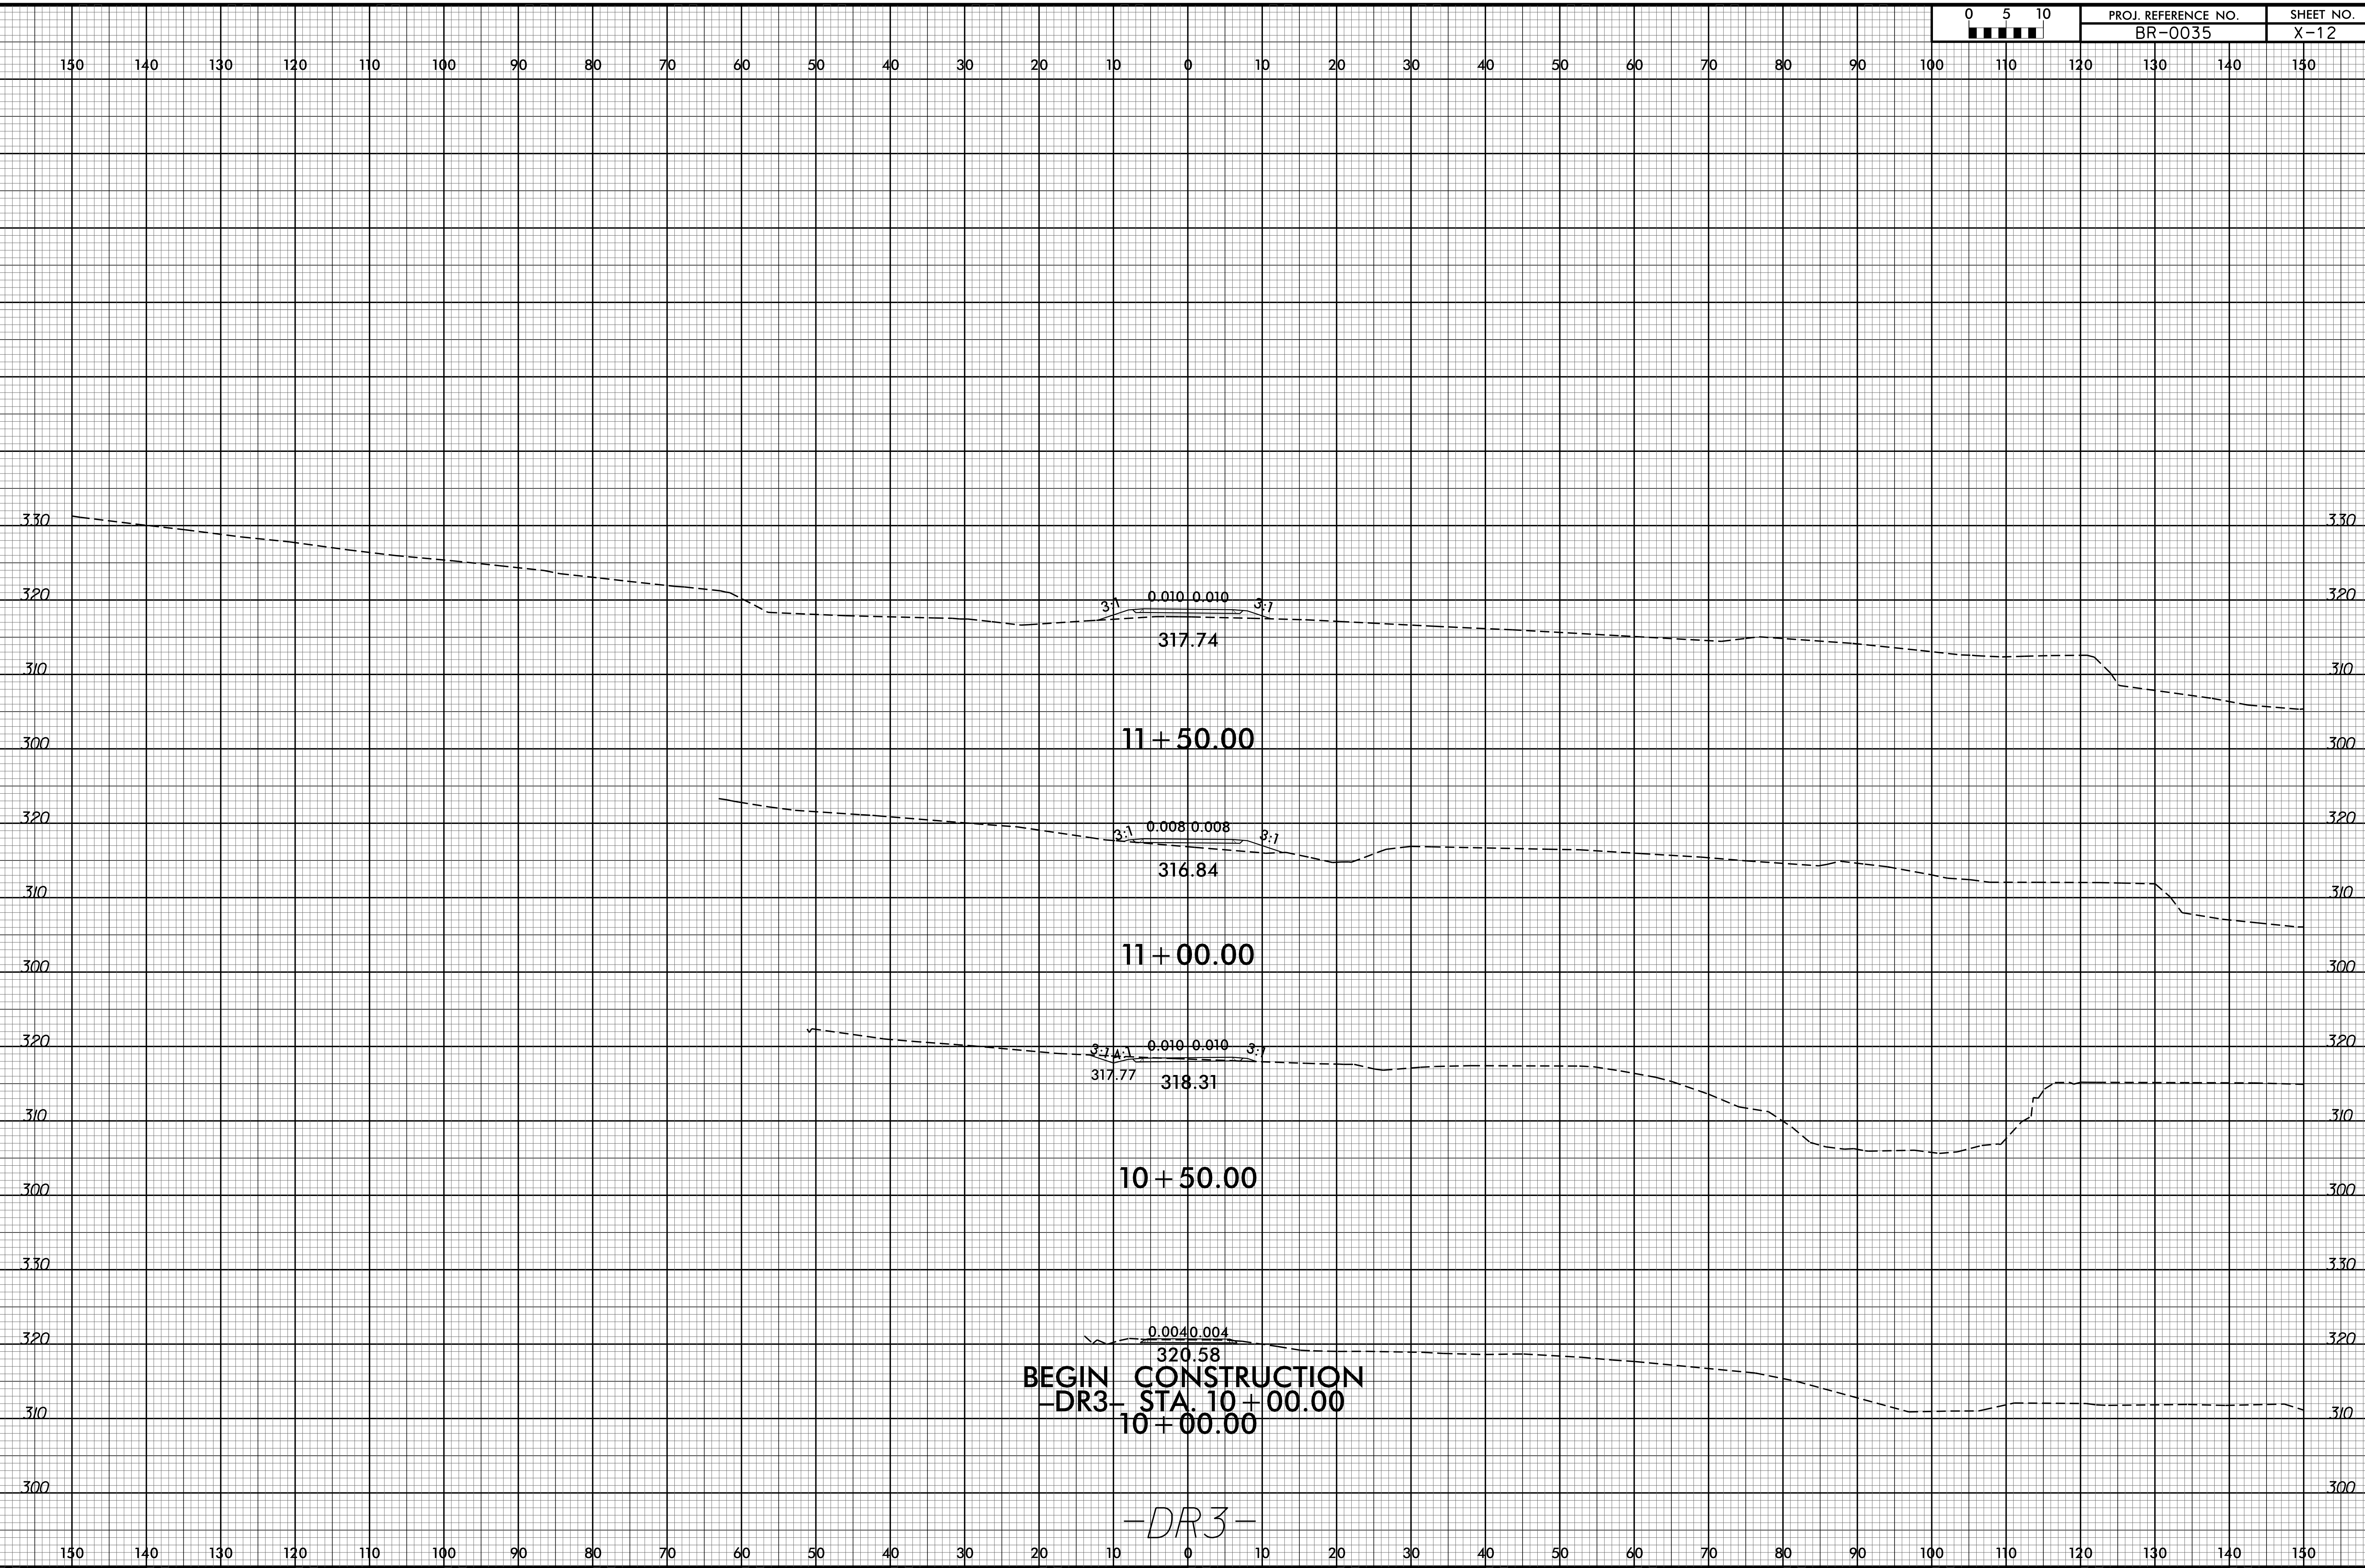

20-APR-2020 07:42
R:\Roadway\Projects\BR0035_Rdy_xpl_DR3.dgn
SS&S\USER\MESS

BEGIN CONSTRUCTION
 -DR3- STA. 10+00.00
 10+00.00
 -DR3-