



DETAILS AND NOTES

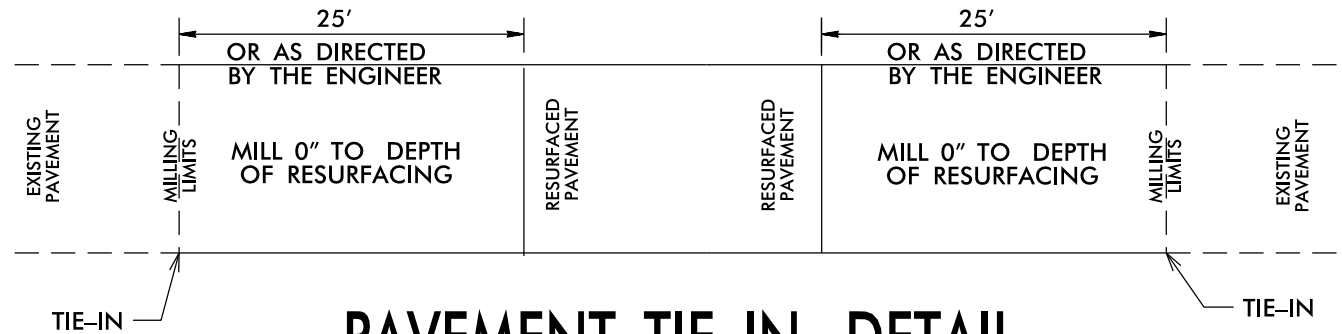


PAVEMENT TIE-IN DETAIL

** MILLING TO BE PAID FOR AS INCIDENTAL MILLING

DETAILS OF PATCHING EXISTING PAVEMENT PRIOR TO RESURFACING

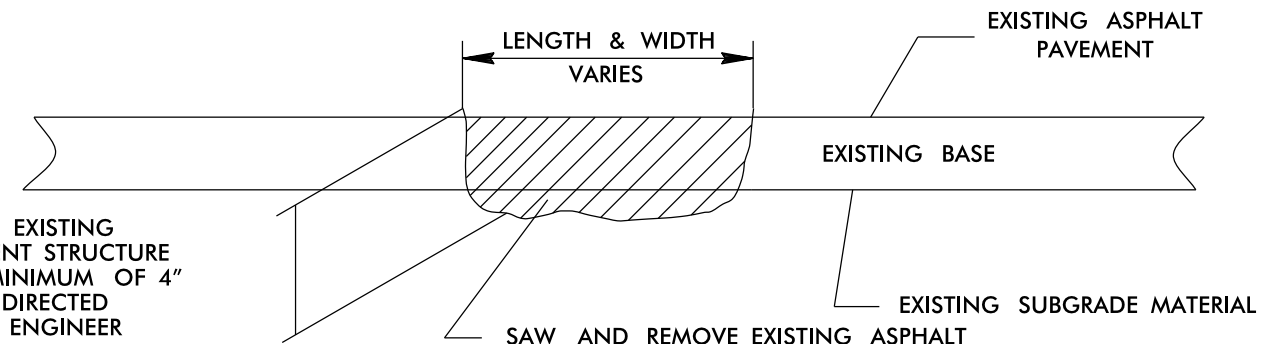

SAW AND REMOVE EXISTING ASPHALT PAVEMENT TO NEAT LINES AND REMOVE EXISTING LOOSE BASE AND/OR SUBGRADE MATERIAL AND REPLACE WITH ASPHALT CONCRETE BASE COURSE B-25.0 C OR ASPHALT CONCRETE INTERMEDIATE COURSE I-19.0 C, AS DIRECTED BY THE ENGINEER

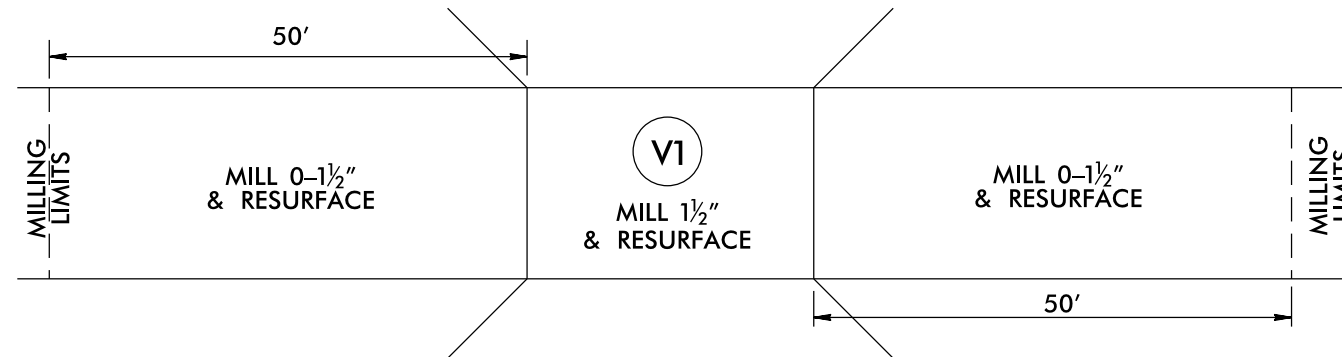

USE FOR MAP #4 SR 2474 HICKS FARM RD BRIDGE #133

* MILLING FOR APPROACHES SHALL BE PAID FOR UNDER INCIDENTAL MILLING

PROJECT NOTES

- FINAL PAVEMENT MARKINGS TO BE HANDLED BY STATE FORCES ON ALL MAPS.