


SECTION ALONG ORIGINAL GRADE LINE

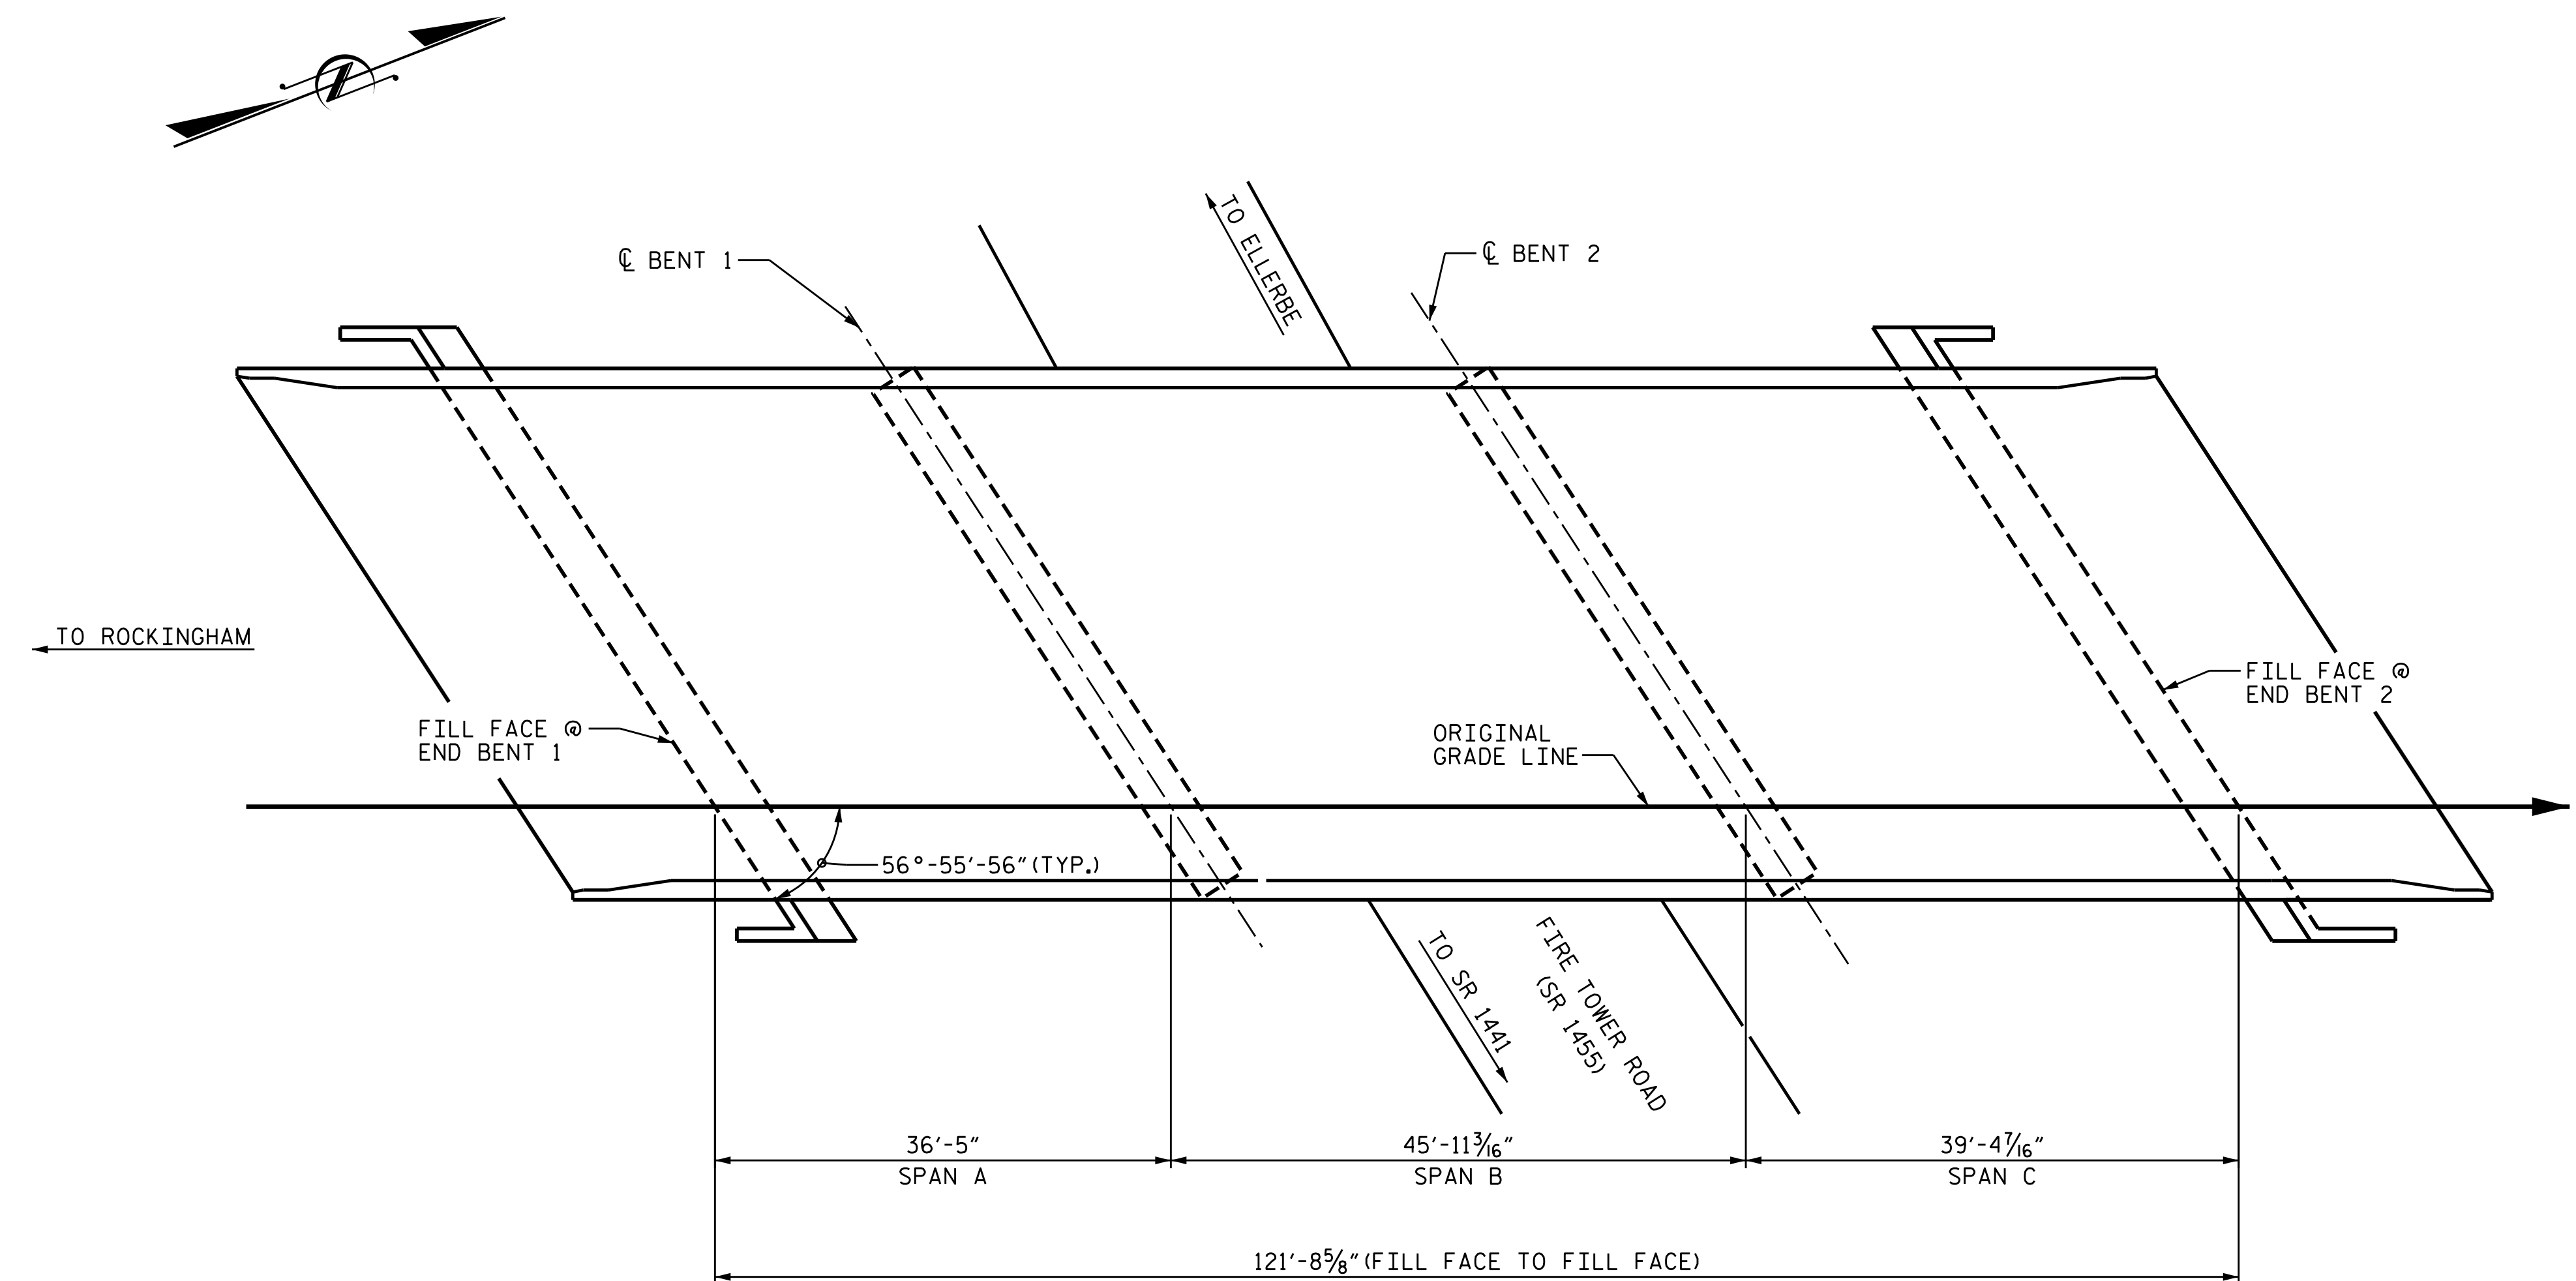

PLAN

NOTES

GENERAL DRAWING INFORMATION IS TAKEN FROM THE ORIGINAL PLANS AND THE ROUTINE INSPECTION REPORT DATED 3/4/2020.
BRIDGE ORIENTATION CONFORMS TO THE EXISTING BRIDGE PLANS/ROUTINE INSPECTION.


SCOPE OF WORK

- PREPARE TOP OF BRIDGE DECK CONCRETE BY SHOTBLASTING METHODS.
- CONCRETE DECK REPAIR FOR SILANE DECK TREATMENT.
- APPLY SILANE DECK TREATMENT.
- REMOVE EXISTING JOINT MATERIAL AND INSTALL FOAM JOINT SEALS FOR PRESERVATION.
- REMOVE UNSOUND CONCRETE AND PROPERLY PREPARE EXISTING END BENT AREAS AND PERFORM SHOTCRETE AND/OR CONCRETE REPAIRS.

I HEREBY CERTIFY THAT THIS STRUCTURE WAS REHABILITATED ACCORDING TO THESE PLANS OR AS NOTED HEREIN.

RESIDENT ENGINEER _____ DATE _____

PROJECT NO. I-5946B
RICHMOND COUNTY
BRIDGE NO. 760183

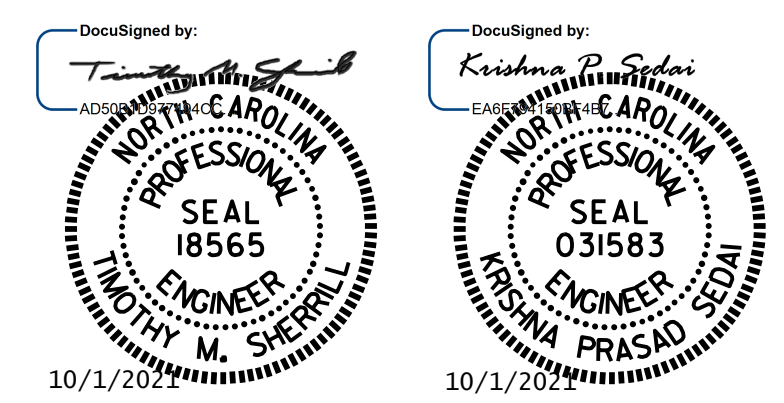

STATE OF NORTH CAROLINA
DEPARTMENT OF TRANSPORTATION
RALEIGH
GENERAL DRAWING
FOR BRIDGE
ON I73/74, US220SBL OVER
FIRE TOWER RD.(SR 1455)

DRAWN BY : C. RUIZ DATE : 01/2020
CHECKED BY : A. SORSENGINH DATE : 06/2021

REVISIONS						SHEET NO.
NO.	BYs	DATEs	NO.	BYs	DATEs	S1-01
1			3			TOTAL SHEETS
2			4			6

DOCUMENT NOT CONSIDERED FINAL UNLESS ALL SIGNATURES COMPLETED