




**TYPICAL SECTION 1**  
MAP 18 LONG FERRY RD SR2120

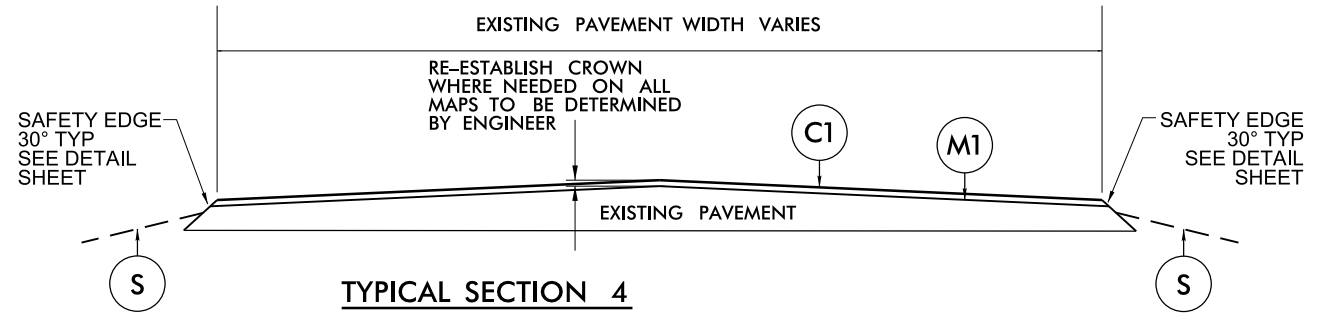


**TYPICAL SECTION 4**  
MAP 14 OLD MOCKSVILLE RD SR1910  
MAP 22 S ZION ST (NO SHOULDER RECON)

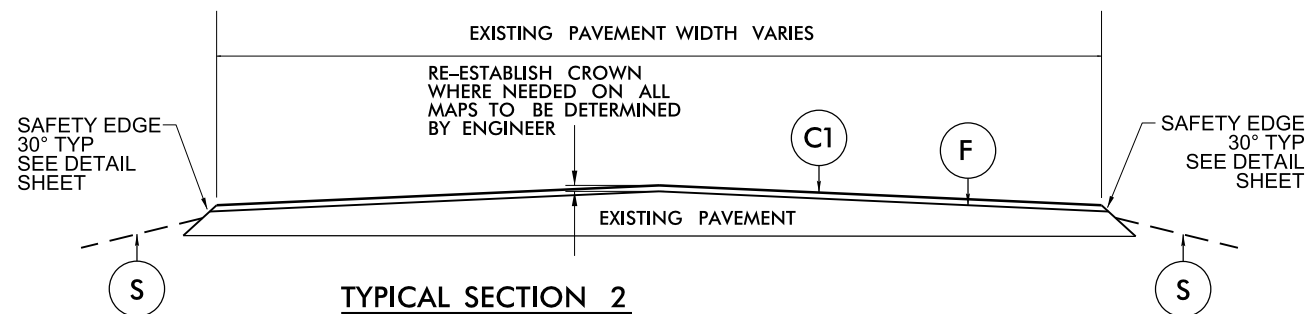

**TYPICAL SECTION 2**  
MAP 5 PATTERSON ST SR1225  
MAP 13 GRACE CHURCH ST SR1503  
MAP 16 OLD UNION CHURCH RD SR1915  
MAP 17 GRUBBS FERRY RD SR1920  
MAP 19 LONG FERRY RD SR2120

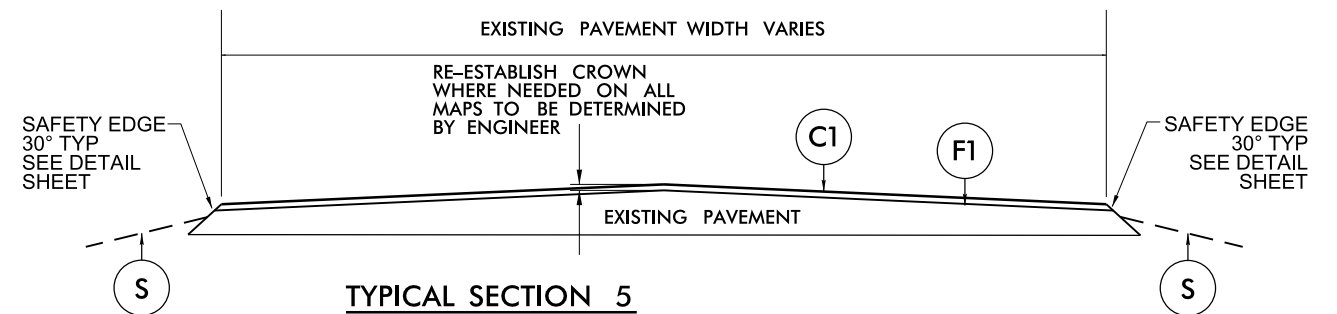

**TYPICAL SECTION 5**  
MAP 11 STIREWALT RD SR1419

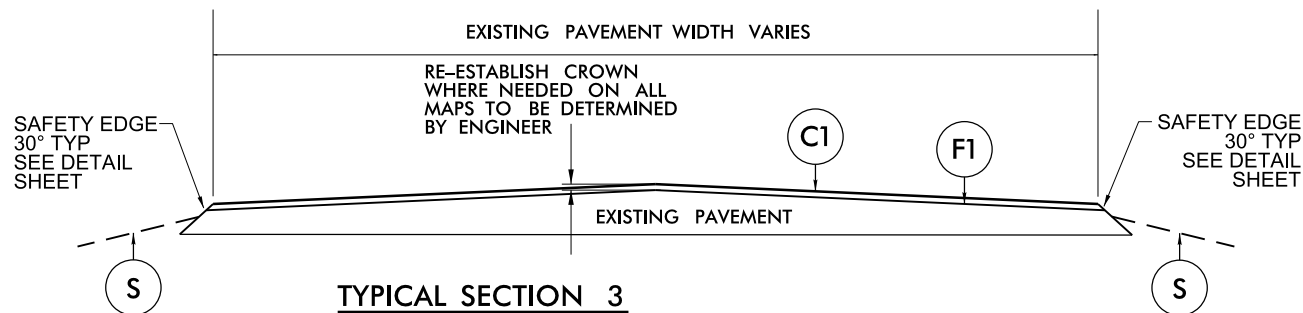

**TYPICAL SECTION 3**  
MAP 7 E 22ND ST SR1254  
MAP 8 TROUTMAN HILL RD SR1267  
MAP 9 EBENEZER RD SR1322  
MAP 10 WILKINSON RD SR1357  
MAP 12 ROSEMAN RD SR1503

PAVEMENT SCHEDULE	
C1	PROP. APPROX. 1½" ASPHALT CONCRETE SURFACE COURSE, TYPE S9.5B, TO BE APPLIED AT AN AVERAGE RATE OF 168 LBS PER SQ YD.
C2	PROP. APPROX. 1½" ASPHALT CONCRETE SURFACE COURSE, TYPE S9.5C, TO BE APPLIED AT AN AVERAGE RATE OF 168 LBS PER SQ YD.
E	PROP. APPROX. 5½" ASPHALT CONCRETE BASE COURSE, TYPE B25.0B, TO BE APPLIED AT AN AVERAGE RATE OF 627 LBS PER SQ YD.
F	ASPHALT SURFACE TREATMENT, MATCOAT, #67M STONE TO BE APPLIED AT AN AVERAGE RATE OF 38 LBS PER SY YD, EMULSION RATE OF 0.40 GAL PER SY YD
F1	ASPHALT SURFACE TREATMENT, MATCOAT, #78M STONE TO BE APPLIED AT AN AVERAGE RATE OF 18 LBS PER SY YD, EMULSION RATE OF 0.35 GAL PER SY YD
M	MILL ASPHALT PAVEMENT, 0" TO 1½"
M1	MILL ASPHALT PAVEMENT, 1½" DEPTH
M2	MILL ASPHALT PAVEMENT, 2" DEPTH
S	SHOULDER RECONSTRUCTION (SEE DETAIL)