


RETAINING WALL NO. 1 PLAN VIEW & ENVELOPE

WETHERILL ENGINEERING
1223 Jones Franklin Rd.
Raleigh, N.C. 27606
License No. F-0377
Bus: 919 851 8077
Fax: 919 851 8107
TRANSPORTATION PLANNING/DESIGN - BRIDGE/STRUCTURE DESIGN
CIVIL/SITE DESIGN - GIS/GPS - CONSTRUCTION OBSERVATION

PROJECT REFERENCE NO. R-2566BA	SHEET NO. 2A-4
RW SHEET NO.	
ROADWAY DESIGN 7/21/2021	
ENGINEER SEAL 21116 BOB A. MAY	
	
DOCUMENT NOT CONSIDERED FINAL UNLESS ALL SIGNATURES COMPLETED	

END RETAINING WALL
-WALL1- STA. 21+14.57
-Y5REV- STA. 21+15.00
OFF=29.50' RT

-WALL1- STA. 20+49.57
-Y5- STA. 20+50.00
OFF=29.50' RT

-WALL1- STA. 19+48.19
-Y5- STA. 19+48.93
OFF=21.57' RT

BEGIN RETAINING WALL
-WALL1- STA. 19+40.00
-Y5- STA. 19+40.00
OFF=20.96' RT

PROP. RETAINING WALL NO. 1

-Y5-

20


-Y5REV- POT STA. 22+09.02
-L- POC STA. 162+41.00

-Y5- POT STA. 21+95.89
-L- POC STA. 162+41.00

NOTE: THE WALL ENVELOPE DOES NOT ACCURATELY
DEPICT THE ACTUAL FACE OF THE WALL

165

SEE WALL PLANS FOR WALL DESIGN
SEE SHT. 5 FOR ALIGNMENT DATA

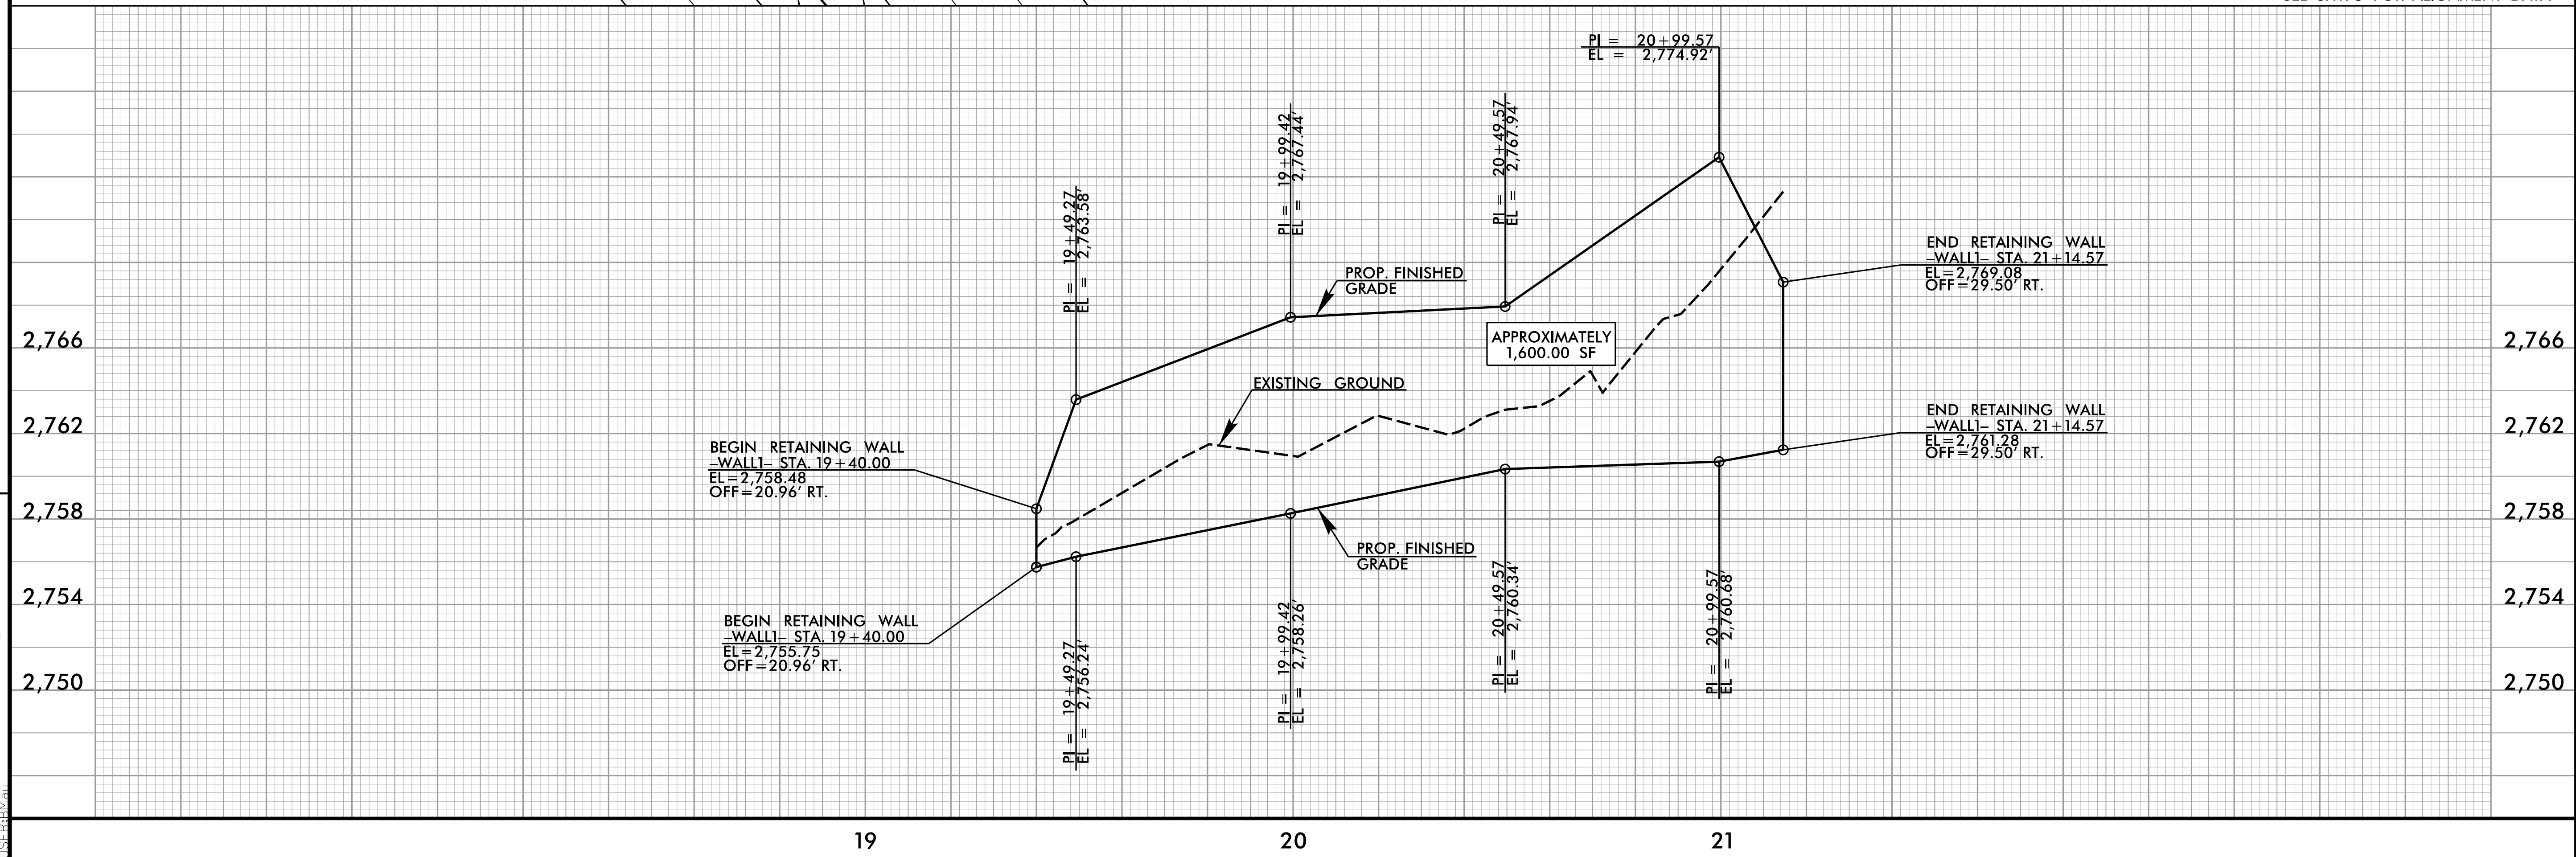

REVISIONS

6/18/2021
R-2566BA_Rdw_psh_02A-4.dgn
11:58:30 AM