
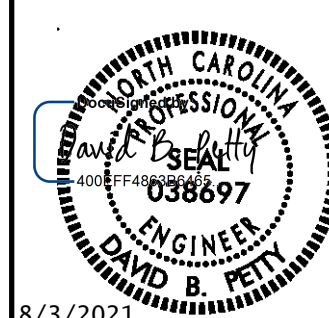


5/14/19


**TGS ENGINEERS**  
 706 HILLSBOROUGH ST. SUITE 200  
 RALEIGH, NC 27603  
 PH (919) 773-8887  
 CORP. LICENSE NO.: C-0275

PROJECT REFERENCE NO. <b>R-2566BA</b>	SHEET NO. <b>2D-1</b>
RW SHEET NO.	
HYDRAULICS ENGINEER	
	

DOCUMENT NOT CONSIDERED FINAL UNLESS ALL SIGNATURES COMPLETED

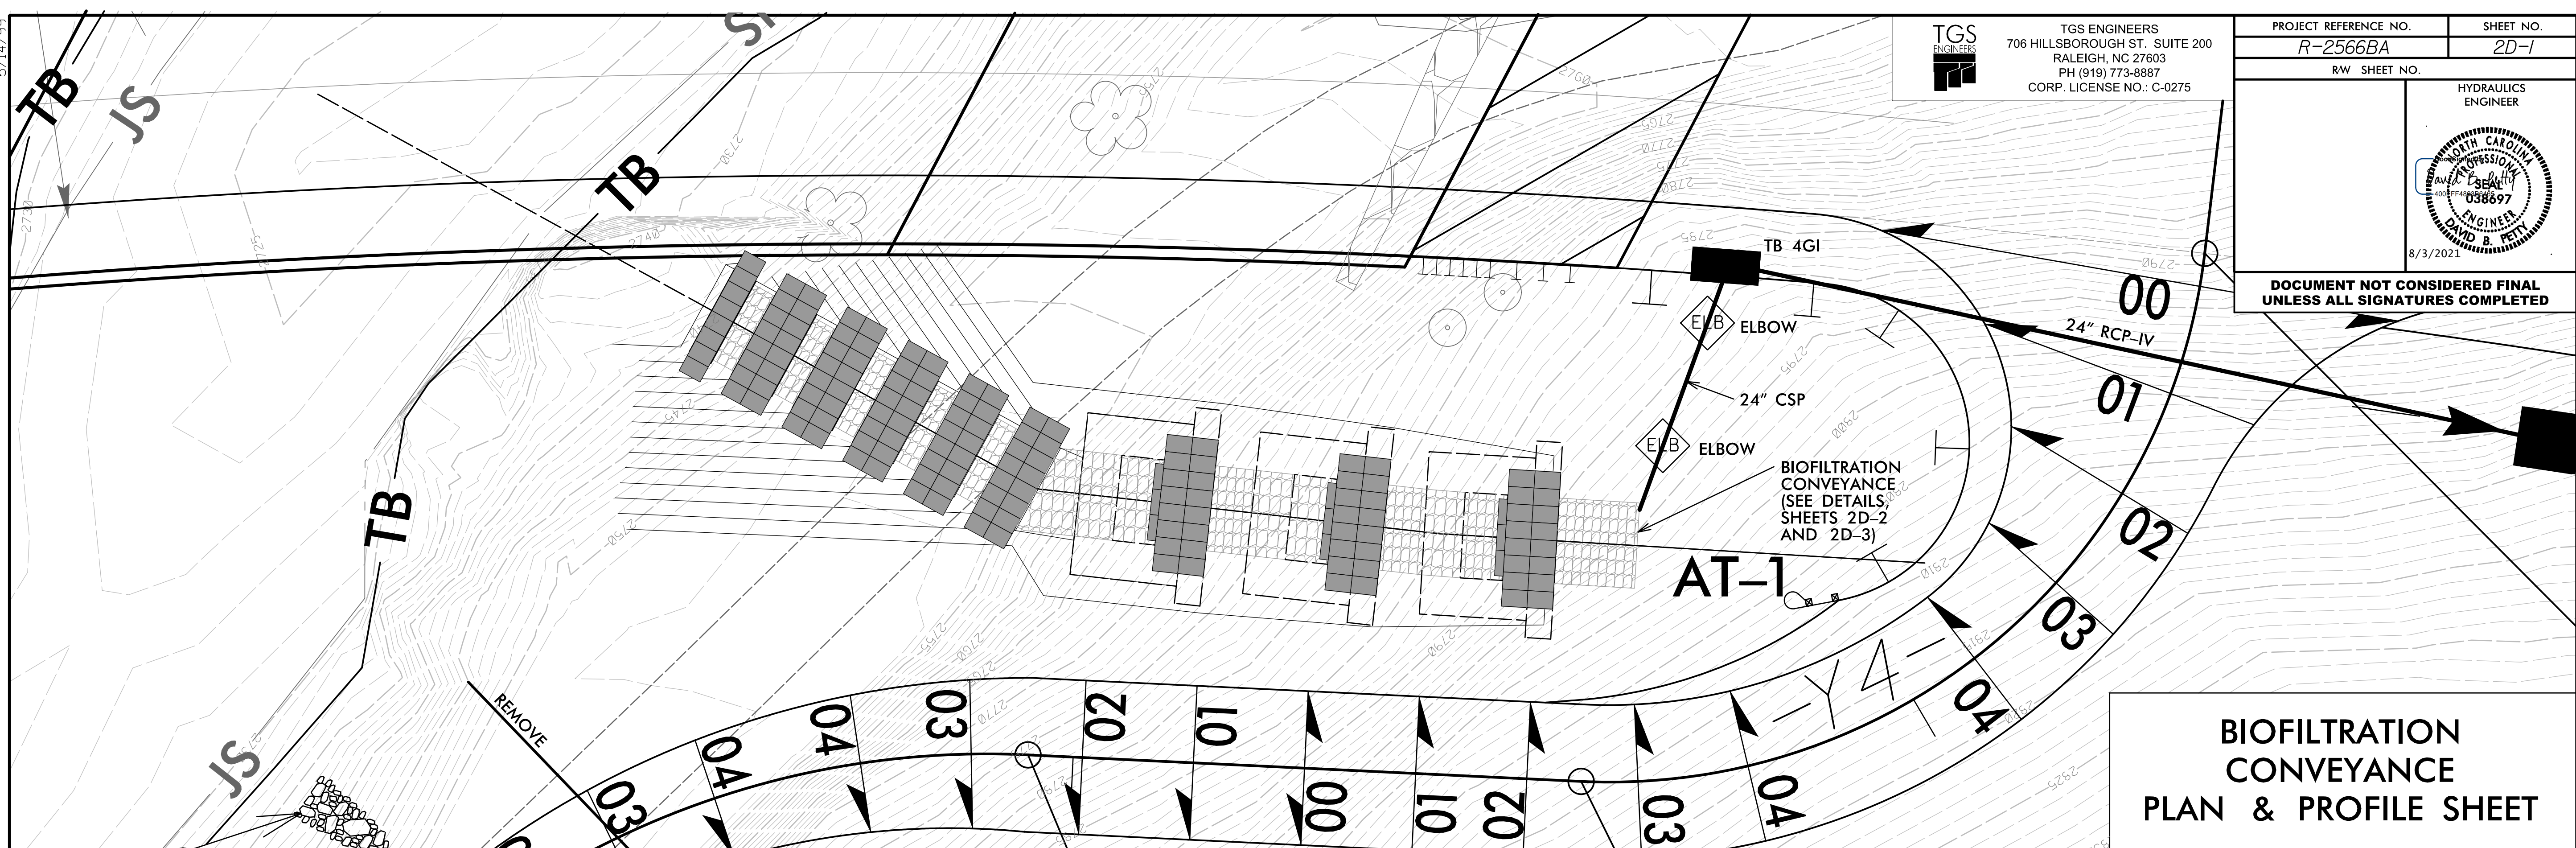

**BIOFILTRATION  
 CONVEYANCE  
 PLAN & PROFILE SHEET**

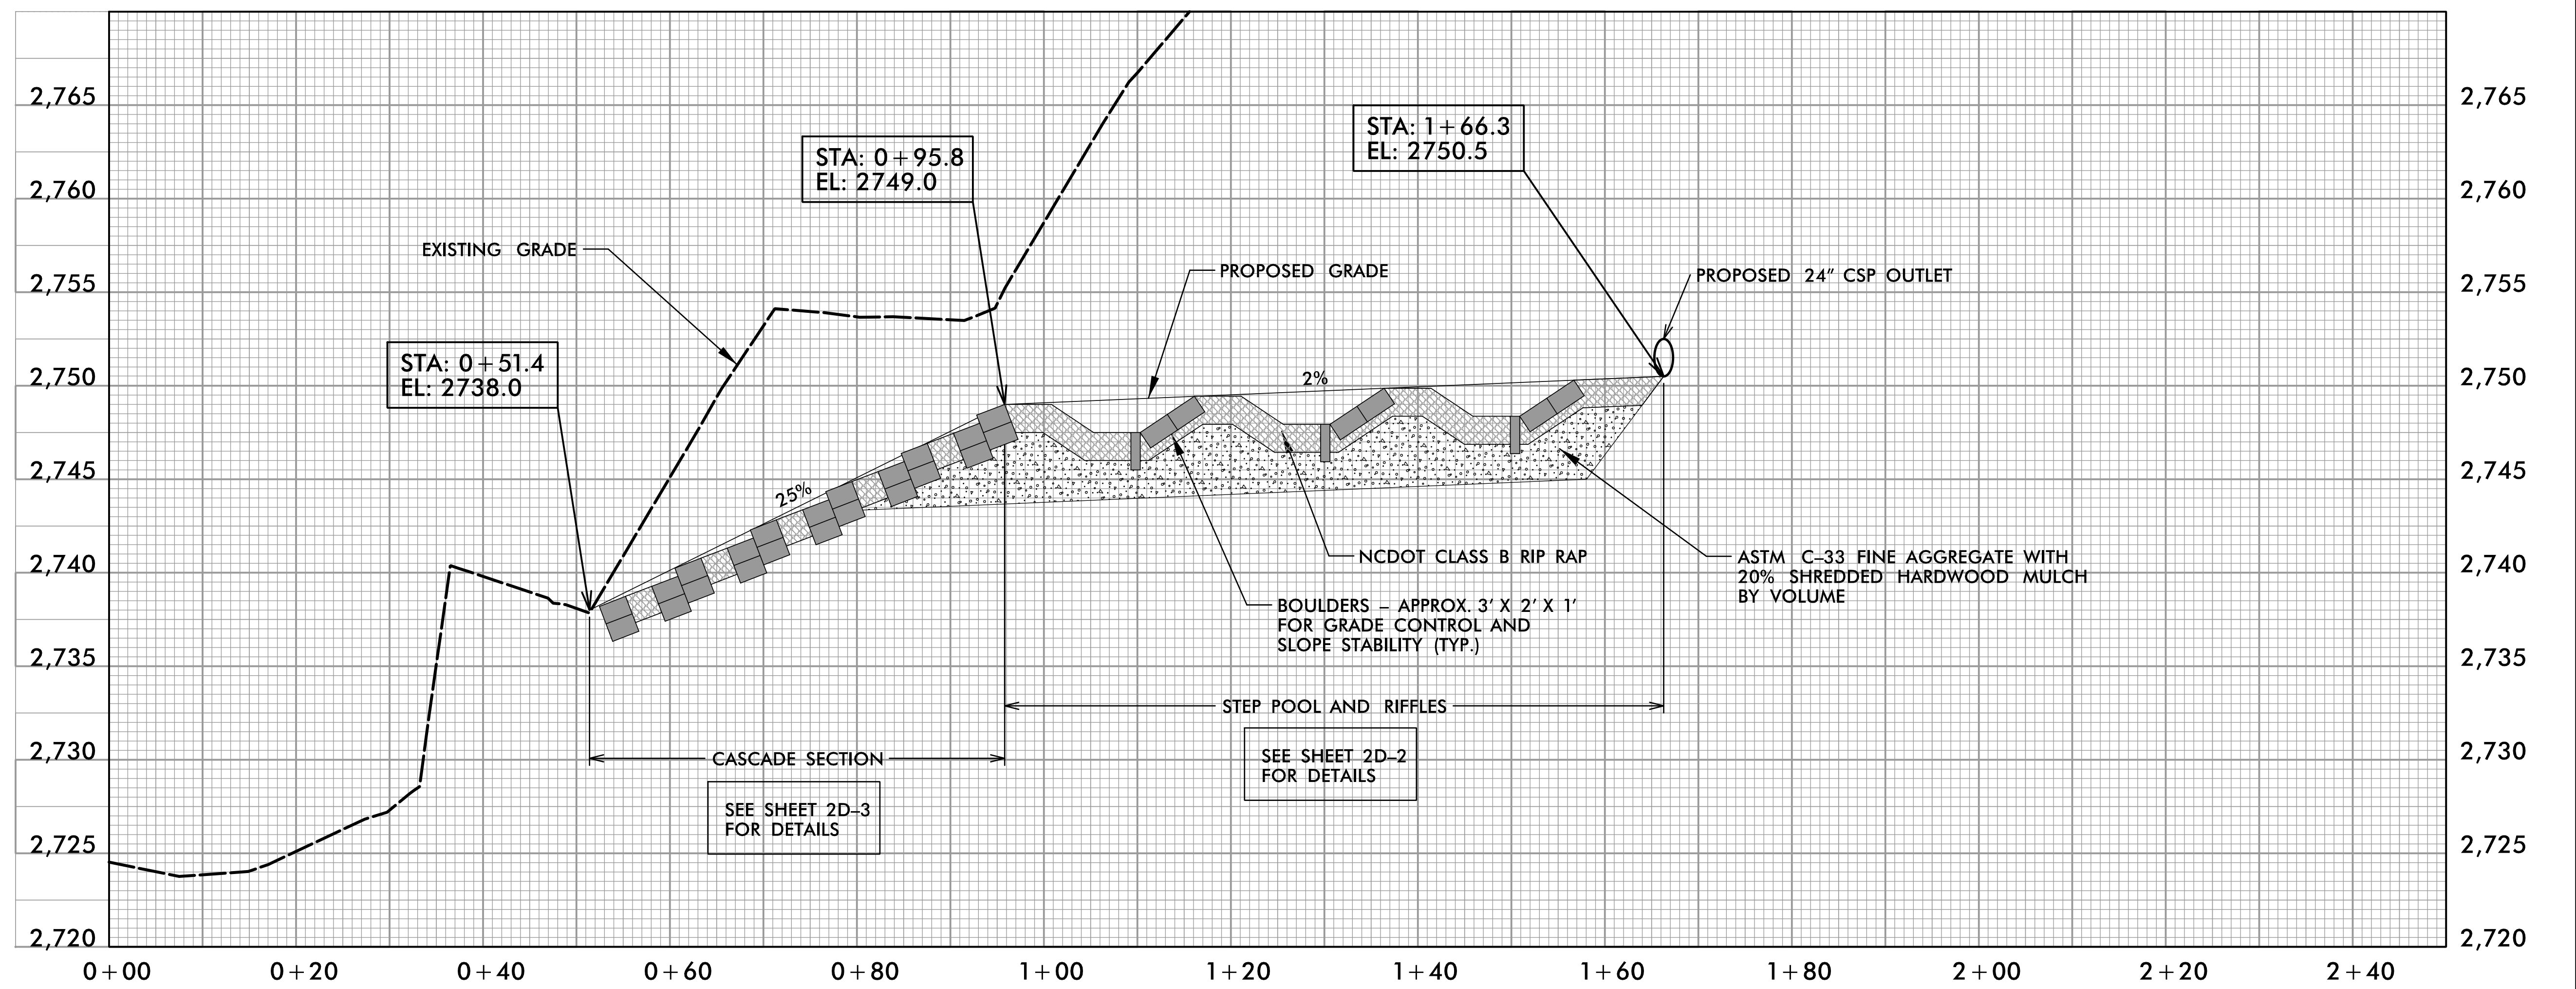

N:\CDOT\19-R-2566BA\19-R-2566BA\_Hyd.psh.02D-1.dgn