

ROADWAY STANDARD DRAWINGS

THE FOLLOWING ROADWAY STANDARDS AS SHOWN IN "ROADWAY STANDARD DRAWINGS" - PROJECT SERVICES UNIT - N.C. DEPARTMENT OF TRANSPORTATION - RALEIGH, N.C., DATED JANUARY 2018 ARE APPLICABLE TO THIS PROJECT AND BY REFERENCE HEREBY ARE CONSIDERED A PART OF THESE PLANS:

STD. NO.	TITLE
1101.01	WORK ZONE ADVANCE WARNING SIGNS
1101.02	TEMPORARY LANE CLOSURES
1101.04	TEMPORARY SHOULDER CLOSURES
1101.05	WORK ZONE VEHICLE ACCESSES
1101.06	WARNING SIGNS FOR BLASTING ZONES
1101.11	TRAFFIC CONTROL DESIGN TABLES
1110.01	STATIONARY WORK ZONE SIGNS
1110.02	PORTABLE WORK ZONE SIGNS
1115.01	FLASHING ARROW BOARDS
1130.01	DRUMS
1135.01	CONES
1145.01	BARRICADES
1150.01	FLAGGERS
1160.01	TEMPORARY CRASH CUSHION
1165.01	TRUCK MOUNTED ATTENUATOR
1170.01	PORTABLE CONCRETE BARRIER
1180.01	SKINNY DRUMS
1205.01	PAVEMENT MARKINGS - LINE TYPES & OFFSETS
1205.02	PAVEMENT MARKINGS - TWO-LANE AND MULTI-LANE ROADWAYS
1205.04	PAVEMENT MARKINGS - INTERSECTIONS
1205.05	PAVEMENT MARKINGS - TURN LANES
1205.08	PAVEMENT MARKINGS - SYMBOLS AND WORD MESSAGES
1205.09	PAVEMENT MARKINGS - PAINTED ISLANDS
1205.12	PAVEMENT MARKINGS - BRIDGES
1205.13	PAVEMENT MARKINGS - LANE REDUCTIONS
1250.01	RAISED PAVEMENT MARKERS - INSTALLATION SPACING
1251.01	RAISED PAVEMENT MARKERS - PERMANENT AND TEMPORARY
1261.01	GUARDRAIL AND BARRIER DELINEATORS - INSTALLATION SPACING
1261.02	GUARDRAIL AND BARRIER DELINEATORS - TYPES AND MOUNTING
1262.01	GUARDRAIL END DELINEATION

LEGEND

GENERAL

- DIRECTION OF TRAFFIC FLOW
- EXIST. PVMT.
- NORTH ARROW
- PROPOSED PVMT.
- TEMP. SHORING (LOCATION PURPOSES ONLY)
- WORK AREA
- WEDGING
- ON GOING CONSTRUCTION
- WIDENING
- REMOVAL

TRAFFIC CONTROL DEVICES

- BARRICADE (TYPE III)
- DRUM
- TEMPORARY CRASH CUSHION

TEMPORARY SIGNING

- STATIONARY SIGN

PAVEMENT MARKING SYMBOLS

- PAVEMENT MARKING SYMBOLS

SIGNALS

- EXISTING
- TEMPORARY


PAVEMENT MARKINGS

- EXISTING LINES
- TEMPORARY LINES
- EXISTING PAVEMENT MARKING CALLOUT (SEE CUT SECTIONS)

TEMPORARY PAVEMENT MARKING

SYMBOL	DESCRIPTION	PAY ITEM
P8	2 FT. - 6 FT./SP WHITE MINISKIP	4" PAINT
PA	WHITE SOLID EDGE/LANE LINE	4" PAINT
PB	YELLOW EDGE/SINGLE CENTER	4" PAINT
PD	3 FT. - 9 FT./SP WHITE MINISKIP	4" PAINT
PI	YELLOW DOUBLE CENTER	4" PAINT
P2	WHITE STOPBAR	24" PAINT

6/11/2021 P:\2018\1813101LR-2566BA\Traffic\WZTC\TMP\Sheets\TONR-2566BA_TMP_01A_ Legend.dgn User:AHayes

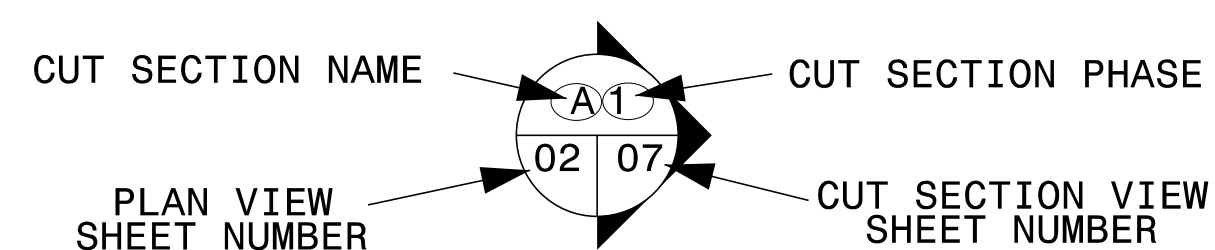

APPROVED: _____			<h3>ROADWAY STANDARD DRAWINGS & LEGEND</h3>
DATE: _____			
<p>DOCUMENT NOT CONSIDERED FINAL UNLESS ALL SIGNATURES COMPLETED</p>			