


NOTE: ALL STATION LIMITS ARE APPROXIMATE (+/-).

- | | |
|---|---|
| <p>① QUANTITY = 637 SF</p> <p>TEMPORARY SHORING
FROM STA. 162+59 -L- , 9.5' RT
TO STA. 163+50 -L- , 5.8' RT</p> <p>(SEE SHEET TMP-02 FOR
TEMPORARY SHORING NOTES)</p> | <p>② QUANTITY = 360 SF</p> <p>TEMPORARY SHORING
FROM STA. 165+32 -L- , 2.6' RT
TO STA. 165+92 -L- , 2.6' RT</p> <p>(SEE SHEET TMP-02 FOR
TEMPORARY SHORING NOTES)</p> |
| <p>③ QUANTITY = 150.8 SF</p> <p>TEMPORARY SHORING
FROM STA. 162+57 -L- , 11.5' RT
TO STA. 162+86 -L- , 11.1' RT</p> <p>(SEE SHEET TMP-02 FOR
TEMPORARY SHORING NOTES)</p> | <p>④ QUANTITY = 140.4 SF</p> <p>TEMPORARY SHORING
FROM STA. 165+62 -L- , 8.6' RT
TO STA. 165+89 -L- , 8.6' RT</p> <p>(SEE SHEET TMP-02 FOR
TEMPORARY SHORING NOTES)</p> |

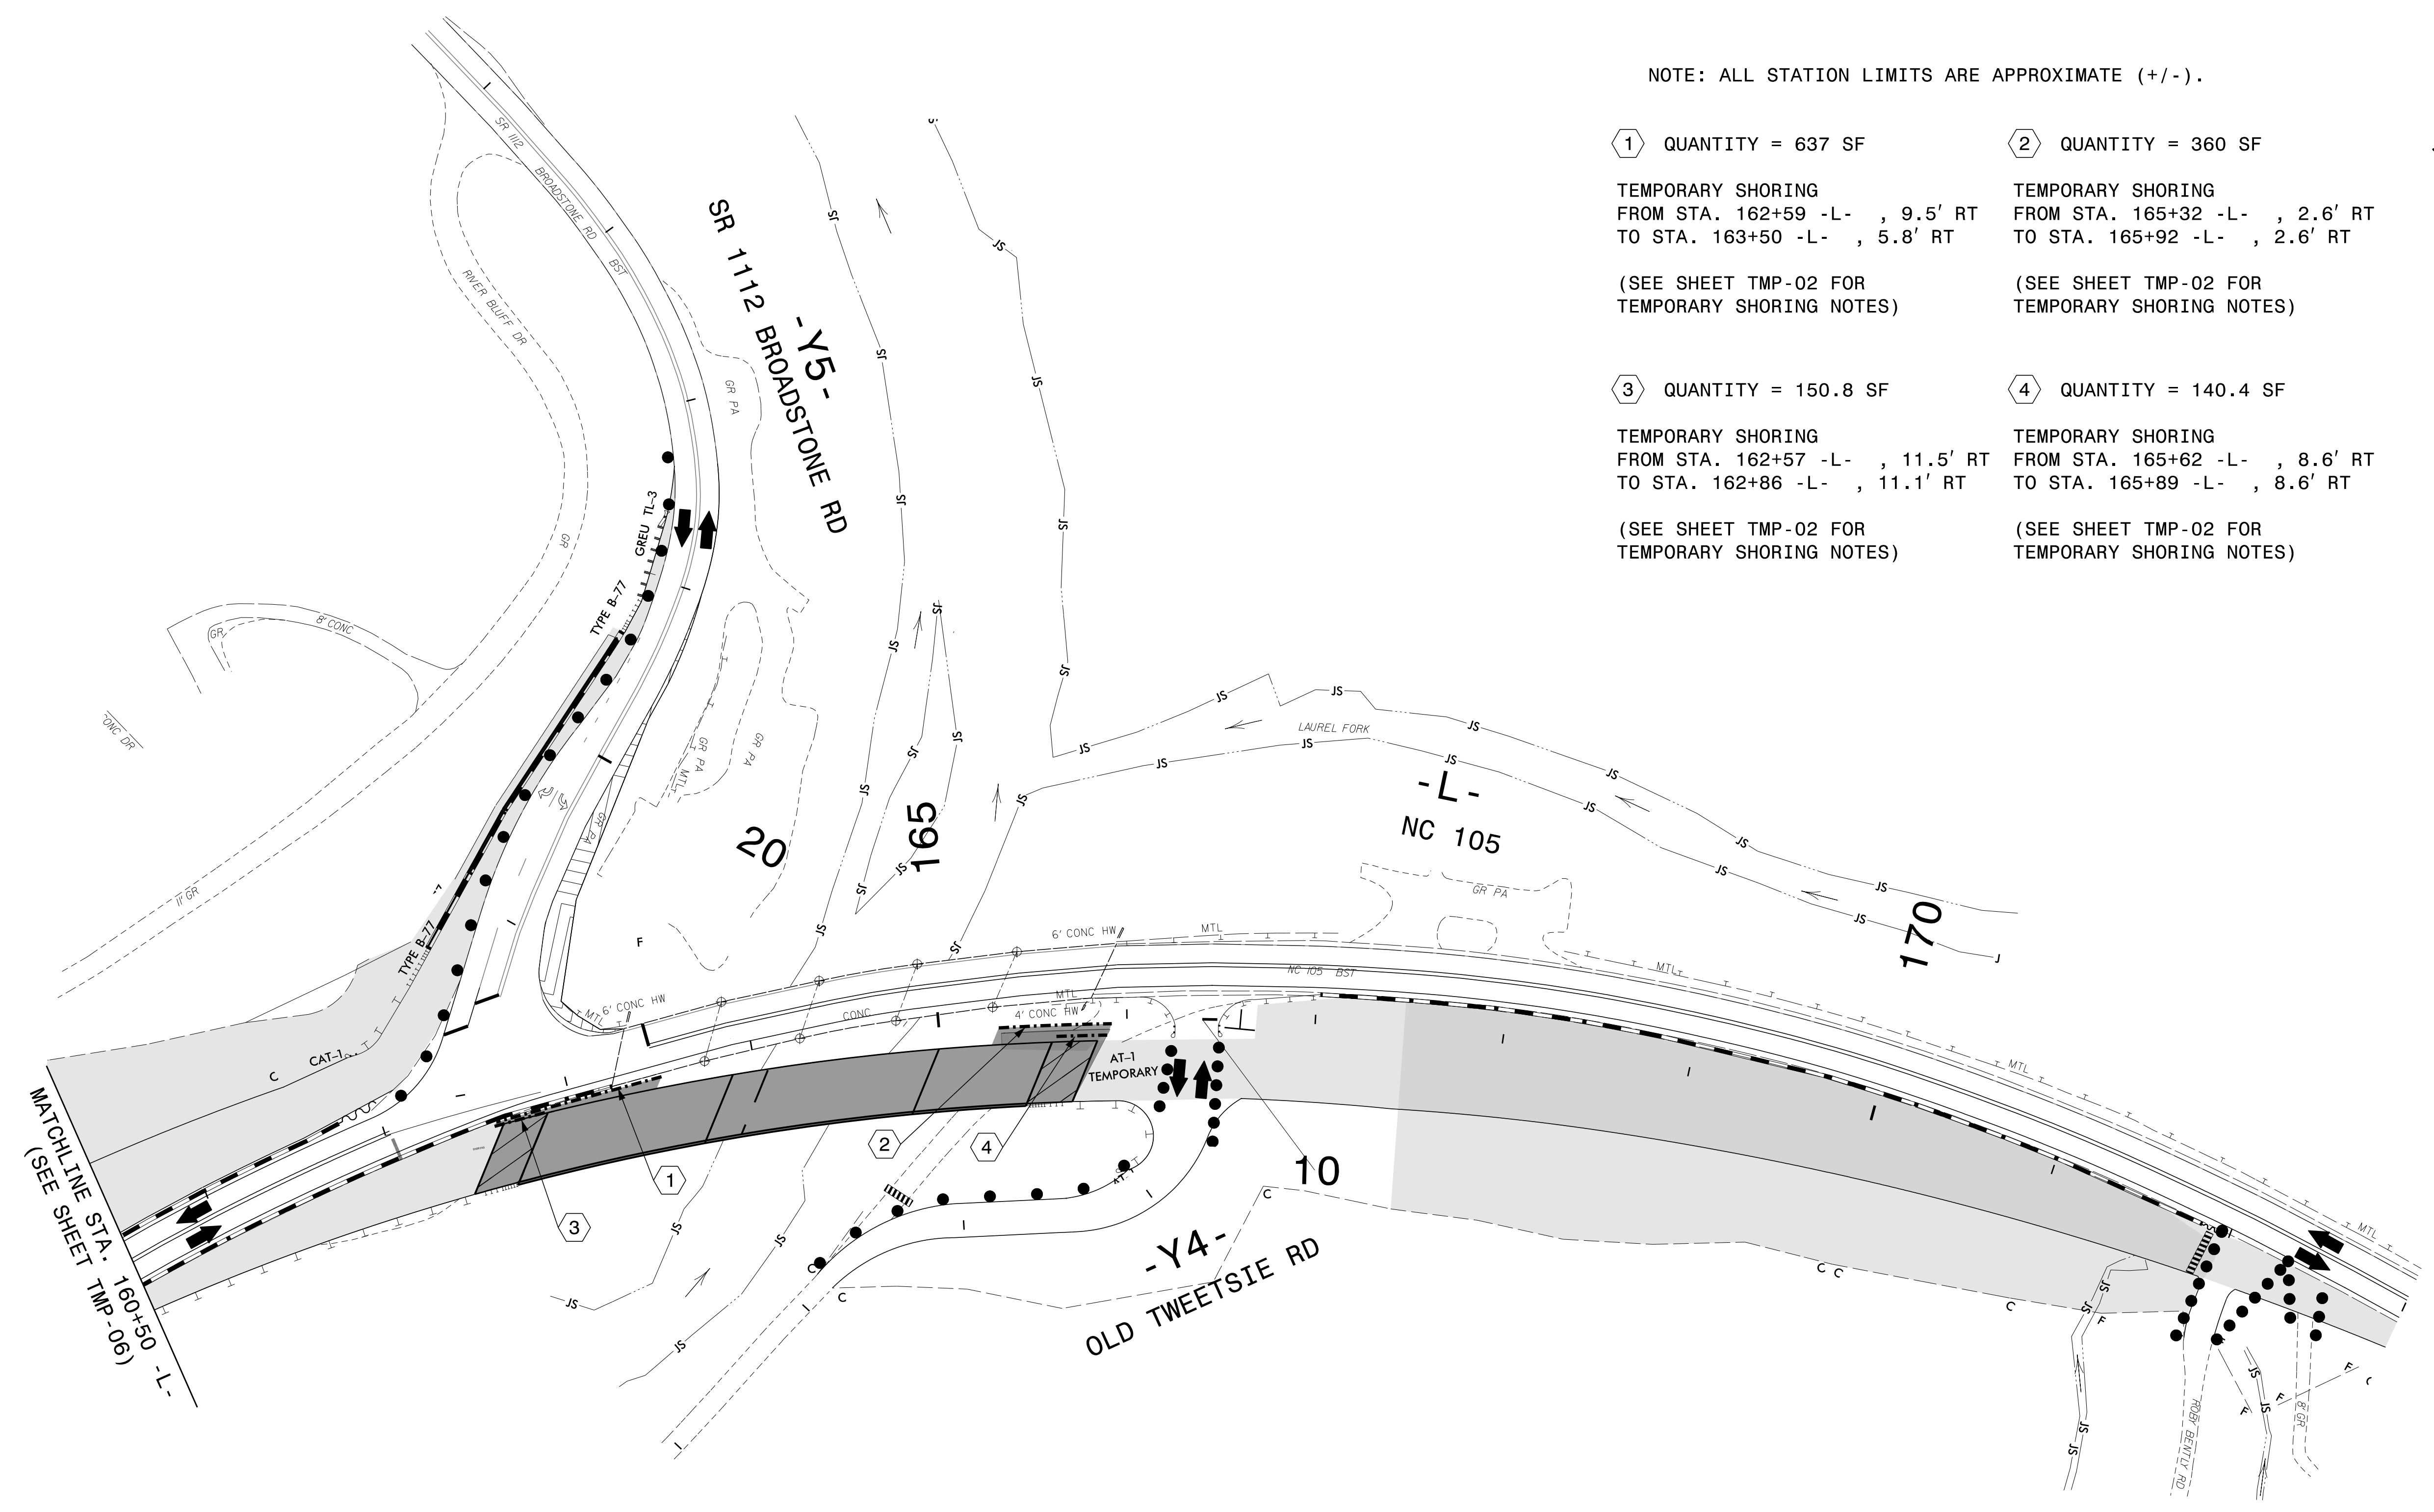

NOTE: SEE SHEETS TMP-07 FOR DETAILS.

10/5/2021
 P:\2018\181310\LR-2566BA\Traffic\WZTC\TMP_Sheets\TONR-2566BA_TMP_02A_TS_Locations.dgn
 User: AHayes


1223 Jones Franklin Rd.
 Raleigh, N.C. 27606
 License No. F-0377
 Bus: 919 851 8077
 Fax: 919 851 8107

TRANSPORTATION PLANNING/DESIGN - BRIDGE/STRUCTURE DESIGN
 CIVIL/SITE DESIGN - GIS/GPS - CONSTRUCTION OBSERVATION

APPROVED: *Bob A. May*

DATE: 10/5/2021

**DOCUMENT NOT CONSIDERED FINAL
UNLESS ALL SIGNATURES COMPLETED**

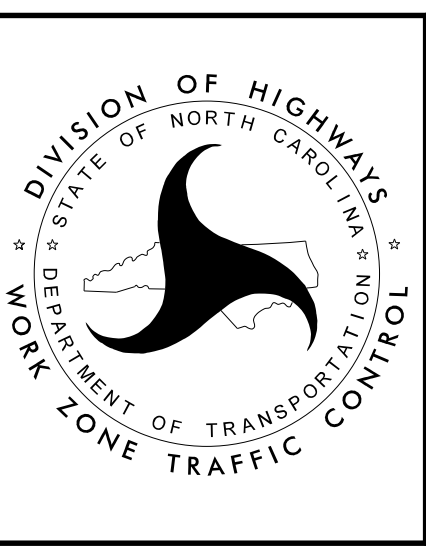

TEMPORARY
SHORING LOCATIONS