
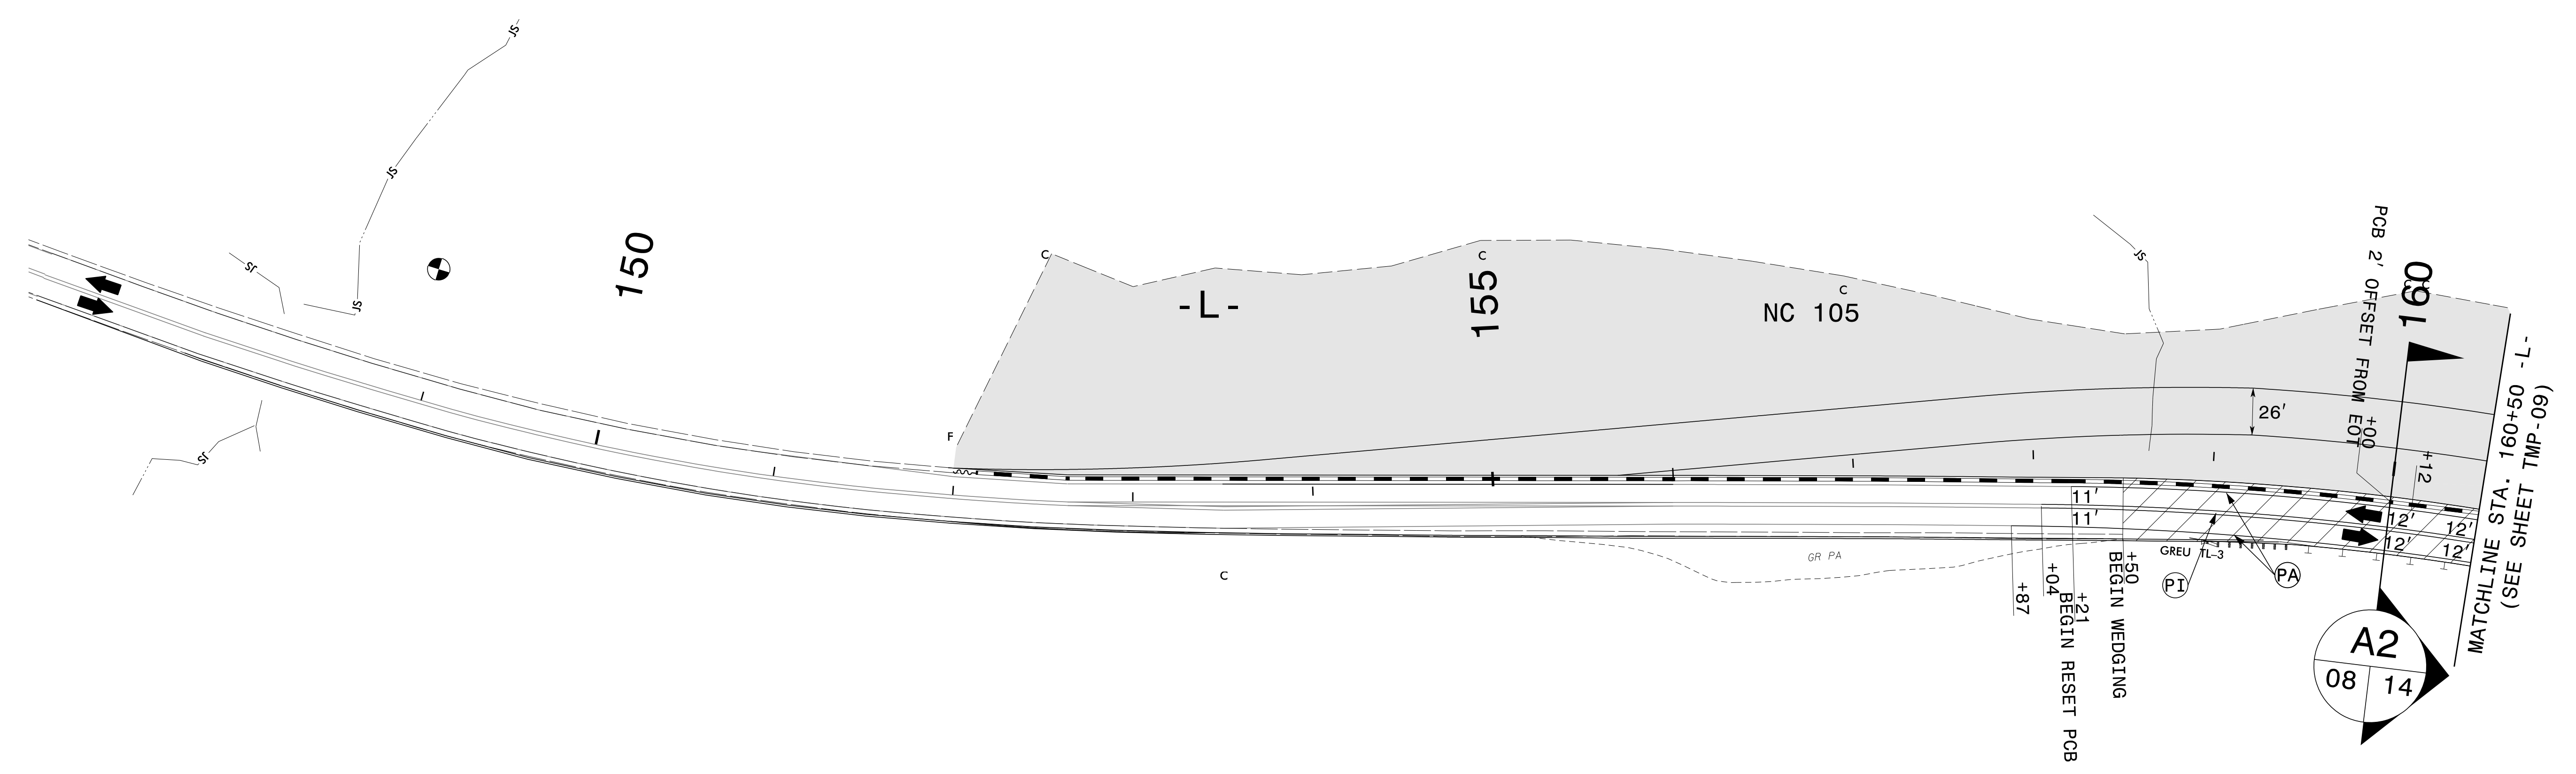
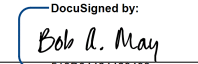



PROJ. REFERENCE NO.	SHEET NO.
R-2566BA	TMP-08

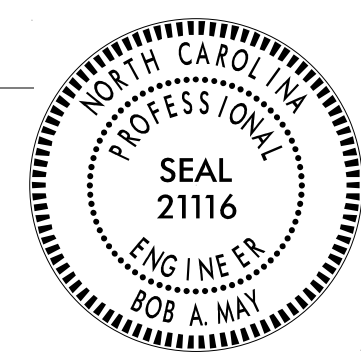

6/11/2021
 P:\2018\813101LR-2566BA\Traffic\WZTC\TMP\Sheets\Detail\AR-2566BA_TMP_08_Phil.dgn
 User: AHayes

ETHERILL ENGINEERING
 1223 Jones Franklin Rd.
 Raleigh, N.C. 27606
 License No. F-0377
 Bus: 919 851 8077
 Fax: 919 851 8107
 TRANSPORTATION PLANNING/DESIGN - BRIDGE/STRUCTURE DESIGN
 CIVIL/SITE DESIGN - GROUPS - CONSTRUCTION OBSERVATION

APPROVED: 
 DATE: 7/22/2021

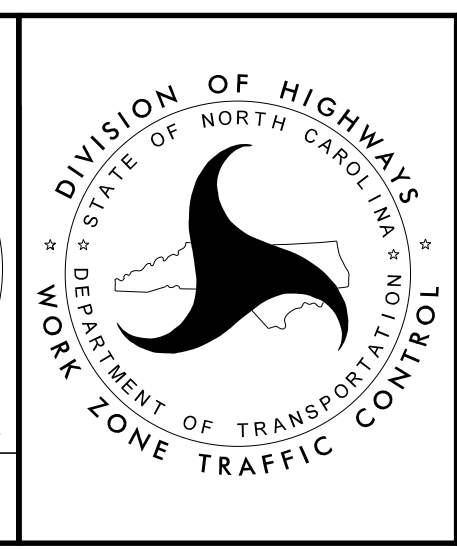**DOCUMENT NOT CONSIDERED FINAL
UNLESS ALL SIGNATURES COMPLETED**



PHASE II DETAIL