
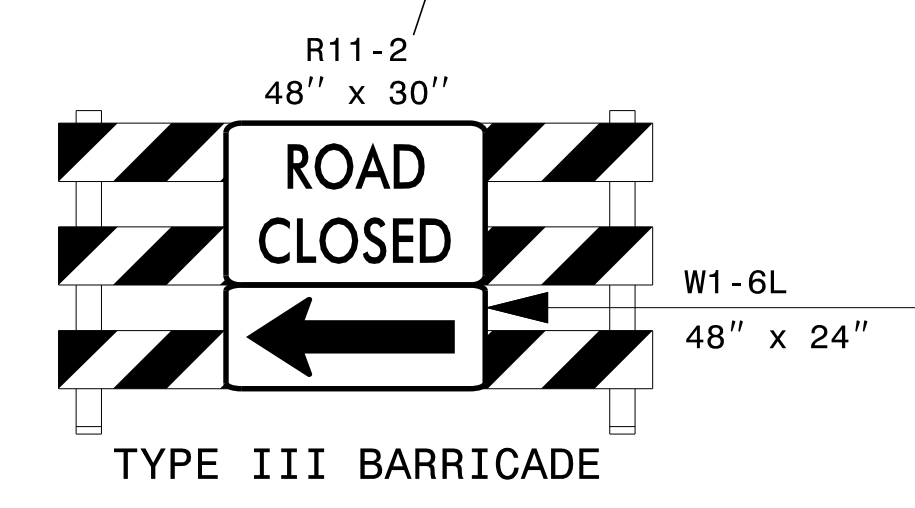



PROJ. REFERENCE NO.	SHEET NO.
R-2566BA	TMP-10

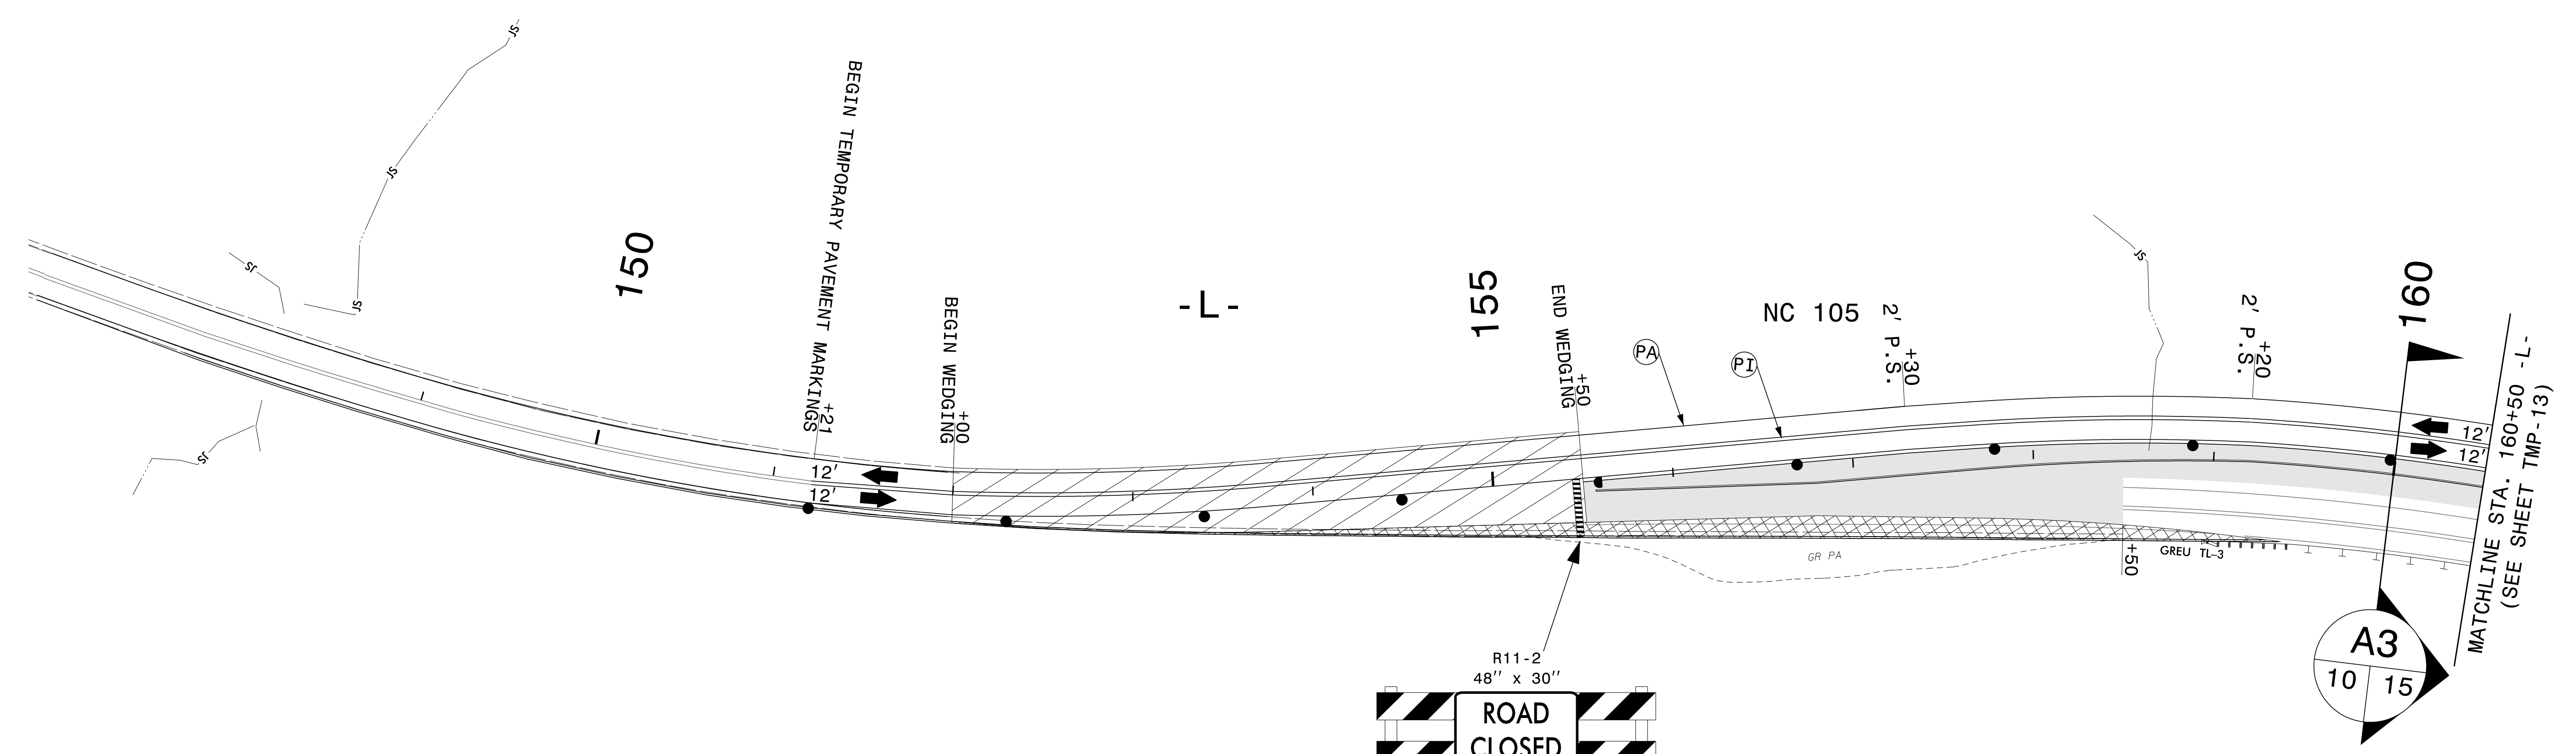

6/11/2021  
 P:\2018\813101\LR-2566BA\Traffic\WZTC\TMP\Sheets\Detail\LR-2566BA\_TMP\_10\_Phill.dgn  
 User: AHayes

**ETHERILL ENGINEERING**  
 1223 Jones Franklin Rd.  
 Raleigh, N.C. 27606  
 License No. F-0377  
 Bus: 919 851 8077  
 Fax: 919 851 8107  
TRANSPORTATION PLANNING/DESIGN - BRIDGE/STRUCTURE DESIGN  
 CIVIL/SITE DESIGN - GEOTECH - CONSTRUCTION OBSERVATION

APPROVED: *Bob A. May*  
 DATE: 7/22/2021  
  
**DOCUMENT NOT CONSIDERED FINAL  
 UNLESS ALL SIGNATURES COMPLETED**

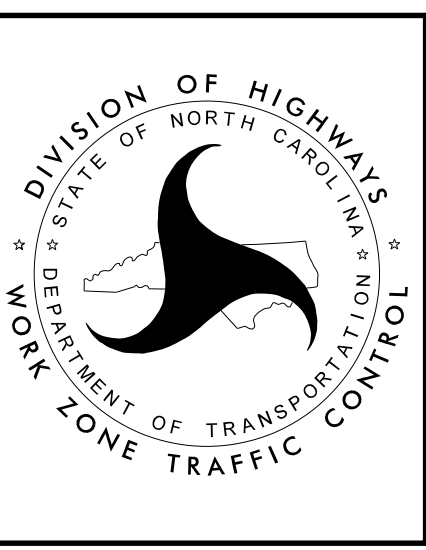

PHASE III DETAIL