
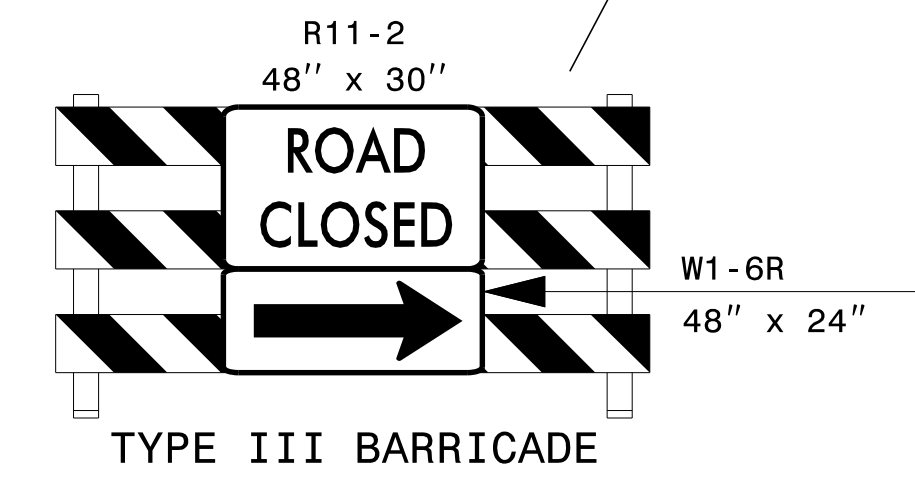


NOTE: SEE PMP FOR FINAL STATIONS, LANE WIDTHS, PM CALLOUTS, ETC. FOR -Y5-.

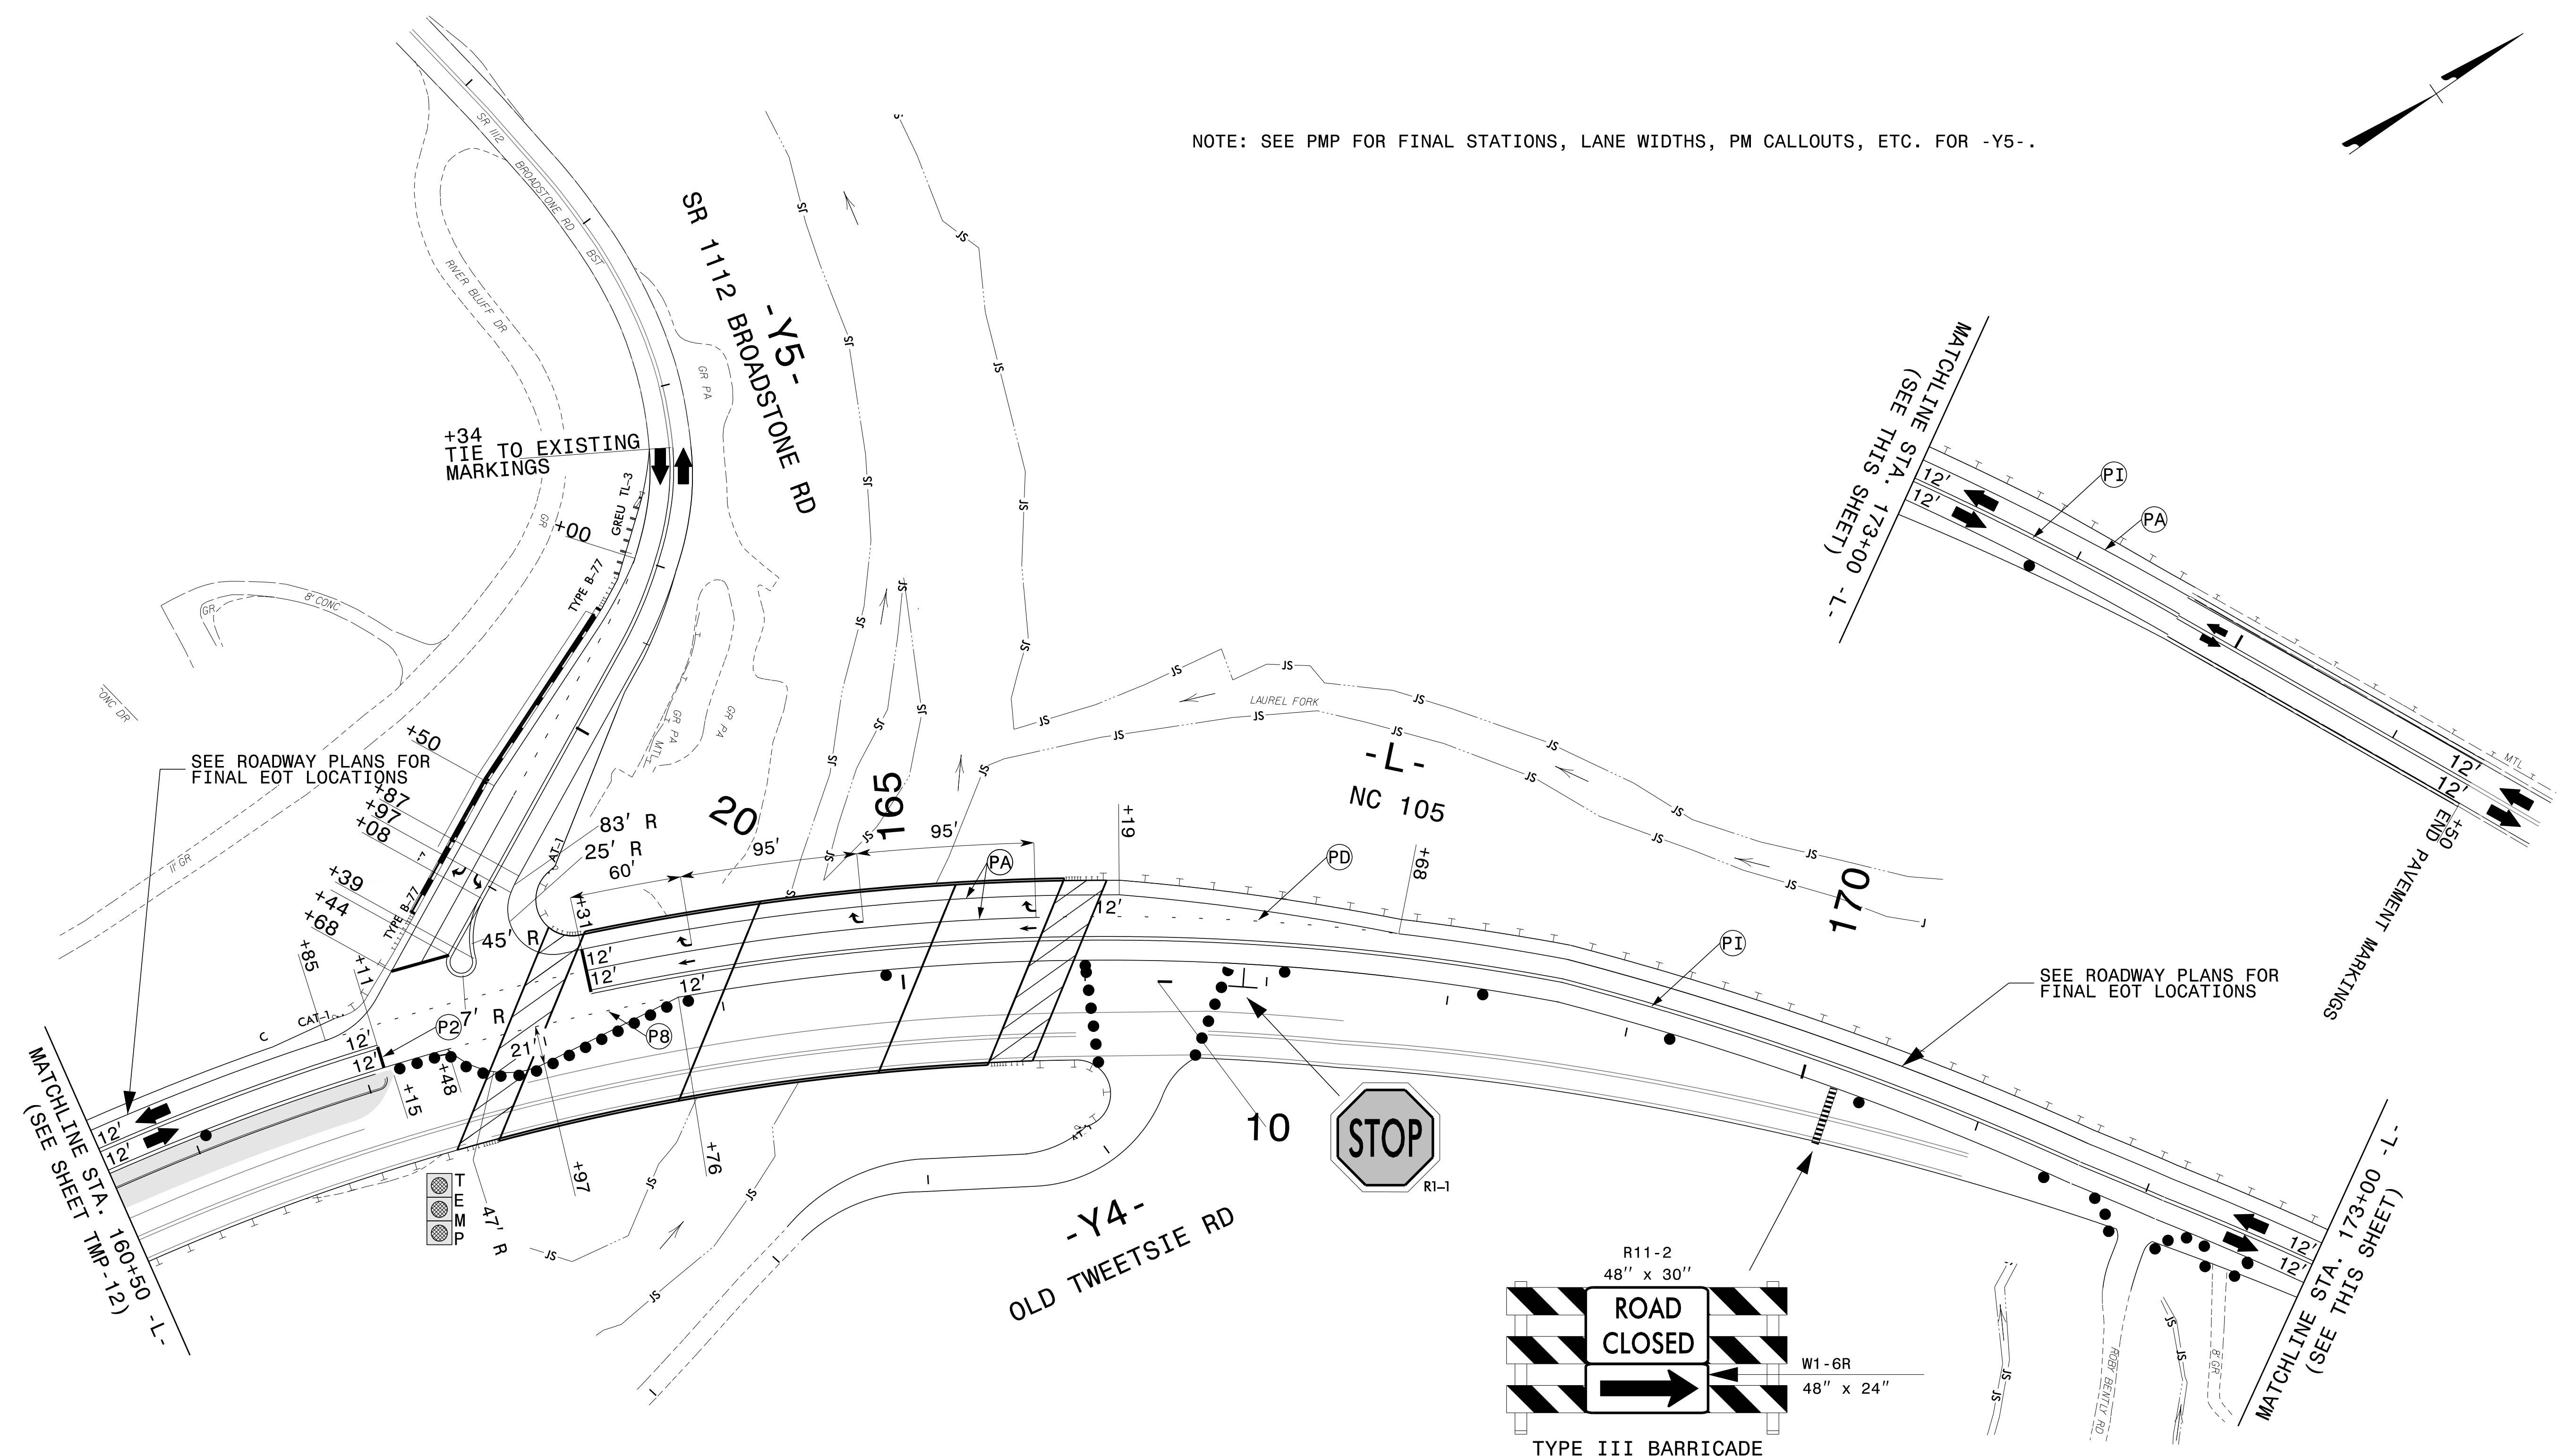


6/11/2021
 P:\2018\813101\LR-2566BA\Traffic\WZTC\TMP\Sheets\Detail\LR-2566BA_TMP_11_Phill.dgn
 User: AHayes

ETHERILL ENGINEERING
 1223 Jones Franklin Rd.
 Raleigh, N.C. 27606
 License No. F-0377
 Bus: 919 851 8077
 Fax: 919 851 8107
TRANSPORTATION PLANNING/DESIGN - BRIDGE/STRUCTURE DESIGN
 CIVIL/SITE DESIGN - GEOTECH - CONSTRUCTION OBSERVATION

APPROVED: *Bob A. May*
 DATE: 7/22/2021

**DOCUMENT NOT CONSIDERED FINAL
 UNLESS ALL SIGNATURES COMPLETED**

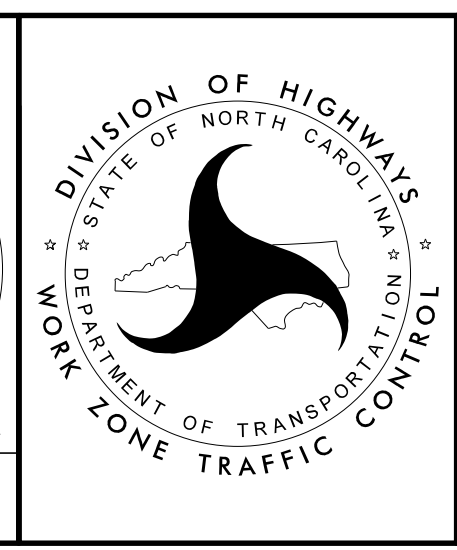

PHASE III DETAIL