



PROJ. REFERENCE NO.	SHEET NO.
R-2566BA	TMP-12

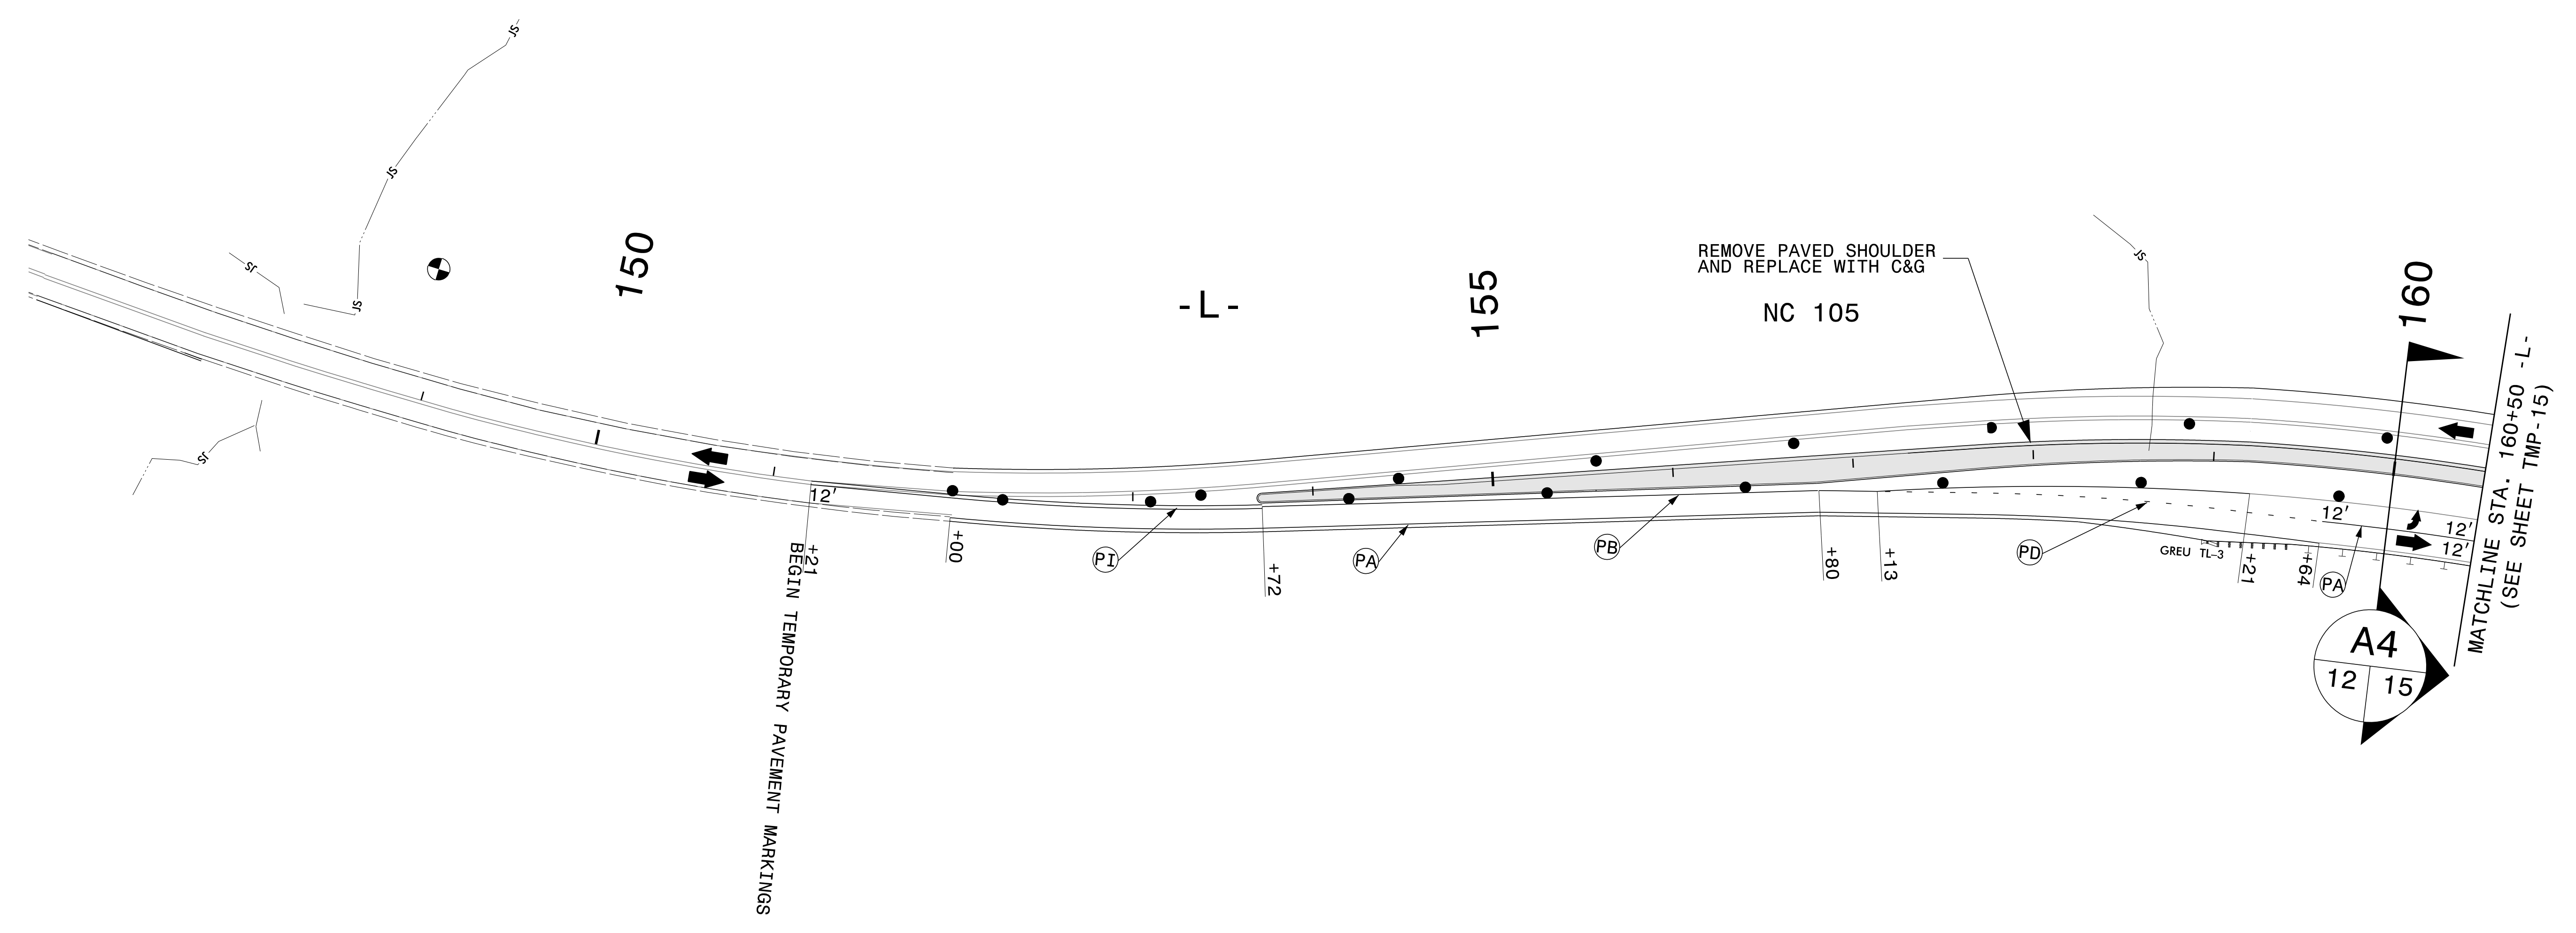

6/11/2021
 P:\2018\813101\LR-2566BA\Traffic\WZTC\TMP\Sheets\Detail\LR-2566BA_TMP_12_PHV.dgn
 User: AHayes

ETHERILL ENGINEERING
 1223 Jones Franklin Rd.
 Raleigh, N.C. 27606
 License No. F-0377
 Bus: 919 851 8077
 Fax: 919 851 8107
 TRANSPORTATION PLANNING/DESIGN - BRIDGE/STRUCTURE DESIGN
 CIVIL/SITE DESIGN - GROUPS - CONSTRUCTION OBSERVATION

APPROVED: *Bob A. May*
 DATE: 7/22/2021

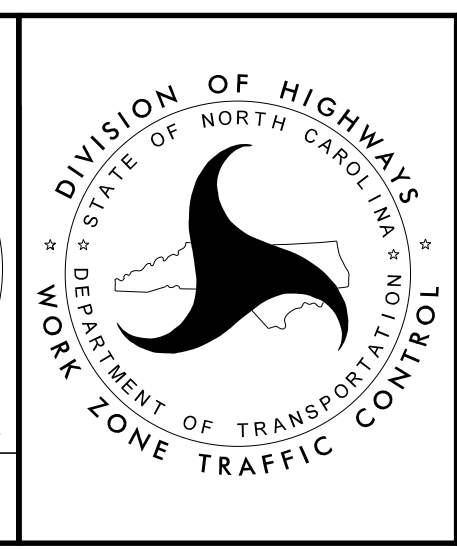

PHASE IV DETAIL

DOCUMENT NOT CONSIDERED FINAL
UNLESS ALL SIGNATURES COMPLETED