



DocuSigned by:
Renée B. Roach
APPROVED:
SEAL 024921
DATE: 10/13/2021

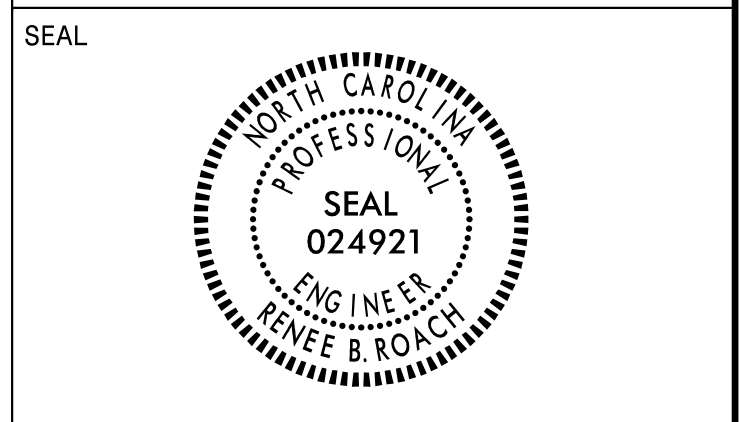

**DOCUMENT NOT CONSIDERED FINAL
UNLESS ALL SIGNATURES COMPLETED**


401 QUANTITY REQ'D 2

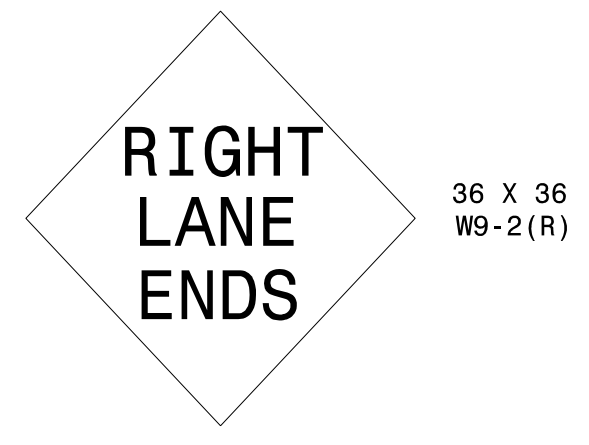

36 X 36
W9-2(R)

ONE "U" POST PER SIGN


403 QUANTITY REQ'D 2

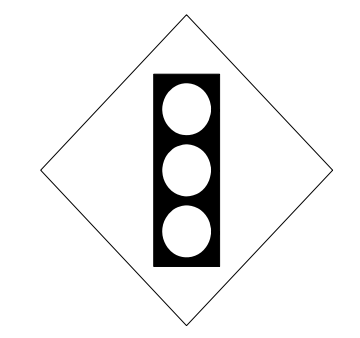

36 X 36
W3-3

ONE "U" POST PER SIGN


405 QUANTITY REQ'D 2

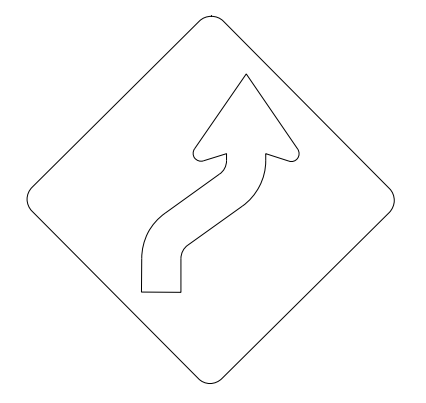

36 X 36
W1-4R

ONE "U" POST PER SIGN

501 QUANTITY REQ'D 1

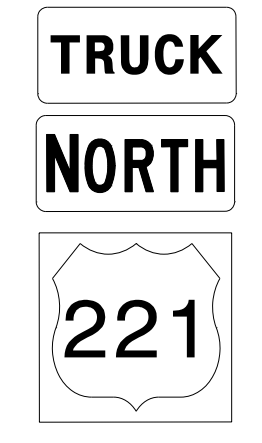


1 - 24 X 12

1 - 24 X 12

1 - 30 X 24

ONE "U" POST PER SIGN

402 QUANTITY REQ'D 2

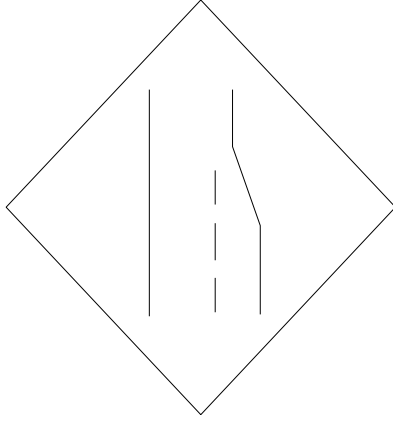

36 X 36
W4-2(R)

ONE "U" POST PER SIGN


404 QUANTITY REQ'D 1



36 X 36
W8-14

ONE "U" POST PER SIGN

406 QUANTITY REQ'D 1

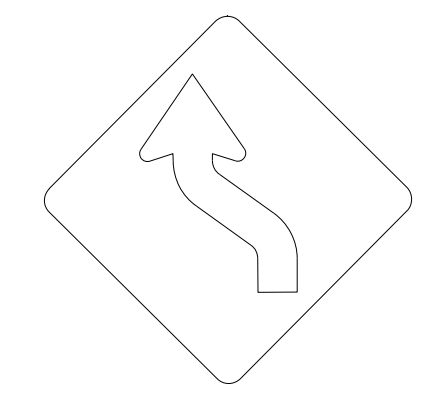

36 X 36
W1-4L

ONE "U" POST PER SIGN

502 QUANTITY REQ'D 1



1 - 24 X 12


1 - 24 X 12

1 - 30 X 24

1 - 21 X 15

ONE "U" POST PER SIGN

407 QUANTITY REQ'D 1

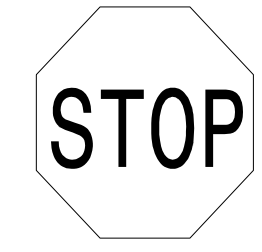

36 X 36
R1-1

ONE "U" POST PER SIGN

TYPE "E" or "F" SIGNS

I:\12\21\Projects\R2566BA\Traffic\Signing\CADD\Signing_Layout_Plans\R-2566Ba_Sgn_SGN.dgn
 User: rba@carate