


APPROVED: *Renee B. Roach*
 DATE: 10/13/2021

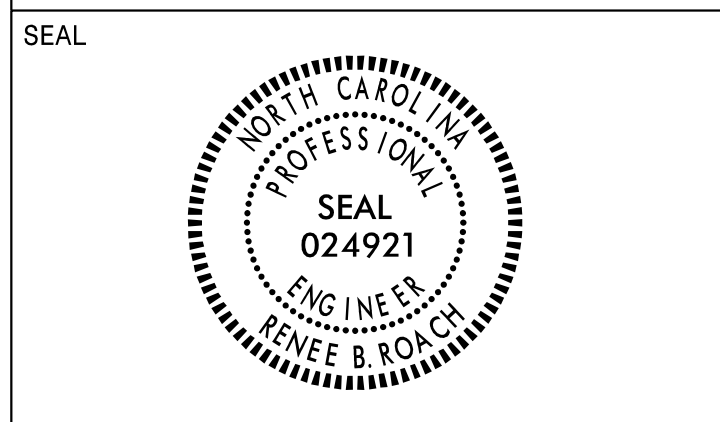

DOCUMENT NOT CONSIDERED FINAL UNLESS ALL SIGNATURES COMPLETED

SIGN NUMBER: 301, 302 TYPE: D QUANTITY: 2
 SIGN WIDTH: 5'-6" HEIGHT: 1'-6" TOTAL AREA: 8.3 Sq.Ft.
 BORDER TYPE: FLUSH RECESS: 0" WIDTH: 1" RADII: 3"
 NO. Z BARS: LENGTH:

BACKG COLOR: Green COPY COLOR: White
 SYMBOL X Y WID HT
 MAT'L: 0.125" (3.2 mm) ALUMINUM

DESIGN BY: J.Navarrete CHECKED BY: LOCATION: Jul 17, 2019 DIV: 11
 PROJECT ID: R-2566BA

BORDER R=3" TH=1"

USE NOTES: 1,2
 1. Legend and border(except those that are colored black) shall be direct applied Grade C sheeting.
 2. Background shall be Grade C reflective sheeting.

LETTER POSITIONS

Letter spacings are to start of next letter													Series/Size		
													Text Length		
													D 2000		
6.2	5.8	4	2.8	4.5	4.5	4.5	3.4	6	5	1.7	4.7	4.4	2.3	6.2	53.6

FILENAME: R-2566Ba Sign Designs NORTH CAROLINA D.O.T. SIGN DETAIL

SIGN NUMBER: 303 TYPE: D QUANTITY: 1
 SIGN WIDTH: 6'-0" HEIGHT: 3'-6" TOTAL AREA: 21.0 Sq.Ft.
 BORDER TYPE: FLUSH RECESS: 0" WIDTH: 1" RADII: 3"
 NO. Z BARS: LENGTH:

BACKG COLOR: Green COPY COLOR: White
 SYMBOL X Y WID HT
 AR_Type D 56.9 31 6 9
 AR_Type D 7.7 10 6 9
 MAT'L: 0.125" (3.2 mm) ALUMINUM

DESIGN BY: J.Navarrete CHECKED BY: LOCATION: Aug 04, 2021 DIV: 11
 PROJECT ID: R-2566BA

BORDER R=3" TH=1"

USE NOTES: 1,2
 1. Legend and border(except those that are colored black) shall be direct applied Grade C sheeting.
 2. Background shall be Grade C reflective sheeting.

LETTER POSITIONS

Letter spacings are to start of next letter													Series/Size	
													Text Length	
													D 2000	
6.1	5	4.6	2.2	1.9	3.5	6	5.3	2.9	4.5	4.3	1.8	2.8	21.1	44.9
21.5	4.7	4.6	4.7	4.4	4.4	2.3	6	4.6	2.2	3.8	8.9			41.6
29.5	4.5	2.2	4.2	5	2.2	2.2	1.9	3.5	16.9					25.6

FILENAME: R-2566Ba Sign Designs NORTH CAROLINA D.O.T. SIGN DETAIL

SIGN NUMBER: 304 TYPE: D QUANTITY: 1
 SIGN WIDTH: 6'-0" HEIGHT: 1'-6" TOTAL AREA: 9.0 Sq.Ft.
 BORDER TYPE: FLUSH RECESS: 0" WIDTH: 1" RADII: 3"
 NO. Z BARS: LENGTH:

BACKG COLOR: Green COPY COLOR: White
 SYMBOL X Y WID HT
 AR_Type D 6.1 6 6 9
 MAT'L: 0.125" (3.2 mm) ALUMINUM

DESIGN BY: J.Navarrete CHECKED BY: LOCATION: Aug 03, 2021 DIV: 11
 PROJECT ID: R-2566BA

BORDER R=3" TH=1"

USE NOTES: 1,2
 1. Legend and border(except those that are colored black) shall be direct applied Grade C sheeting.
 2. Background shall be Grade C reflective sheeting.

LETTER POSITIONS

Letter spacings are to start of next letter													Series/Size	
													Text Length	
													D 2000	
21.1	5	4.6	2.2	1.9	3.5	6	5.3	2.9	4.5	4.3	1.8	2.8	6.1	44.9

FILENAME: R-2566Ba Sign Designs NORTH CAROLINA D.O.T. SIGN DETAIL

I:\Projects\R-2566BA\Traffic\Signing\CADD\AR-2566Ba_Sign_Designs.dgn
 User: jnavarrete

SIGN DESIGNS