


# STATE OF NORTH CAROLINA DIVISION OF HIGHWAYS

PROJECT I.D. NO. R-2566BA	SHEET NO. Sig.M1
------------------------------	---------------------

## STANDARD DRAWINGS FOR ALL METAL POLES

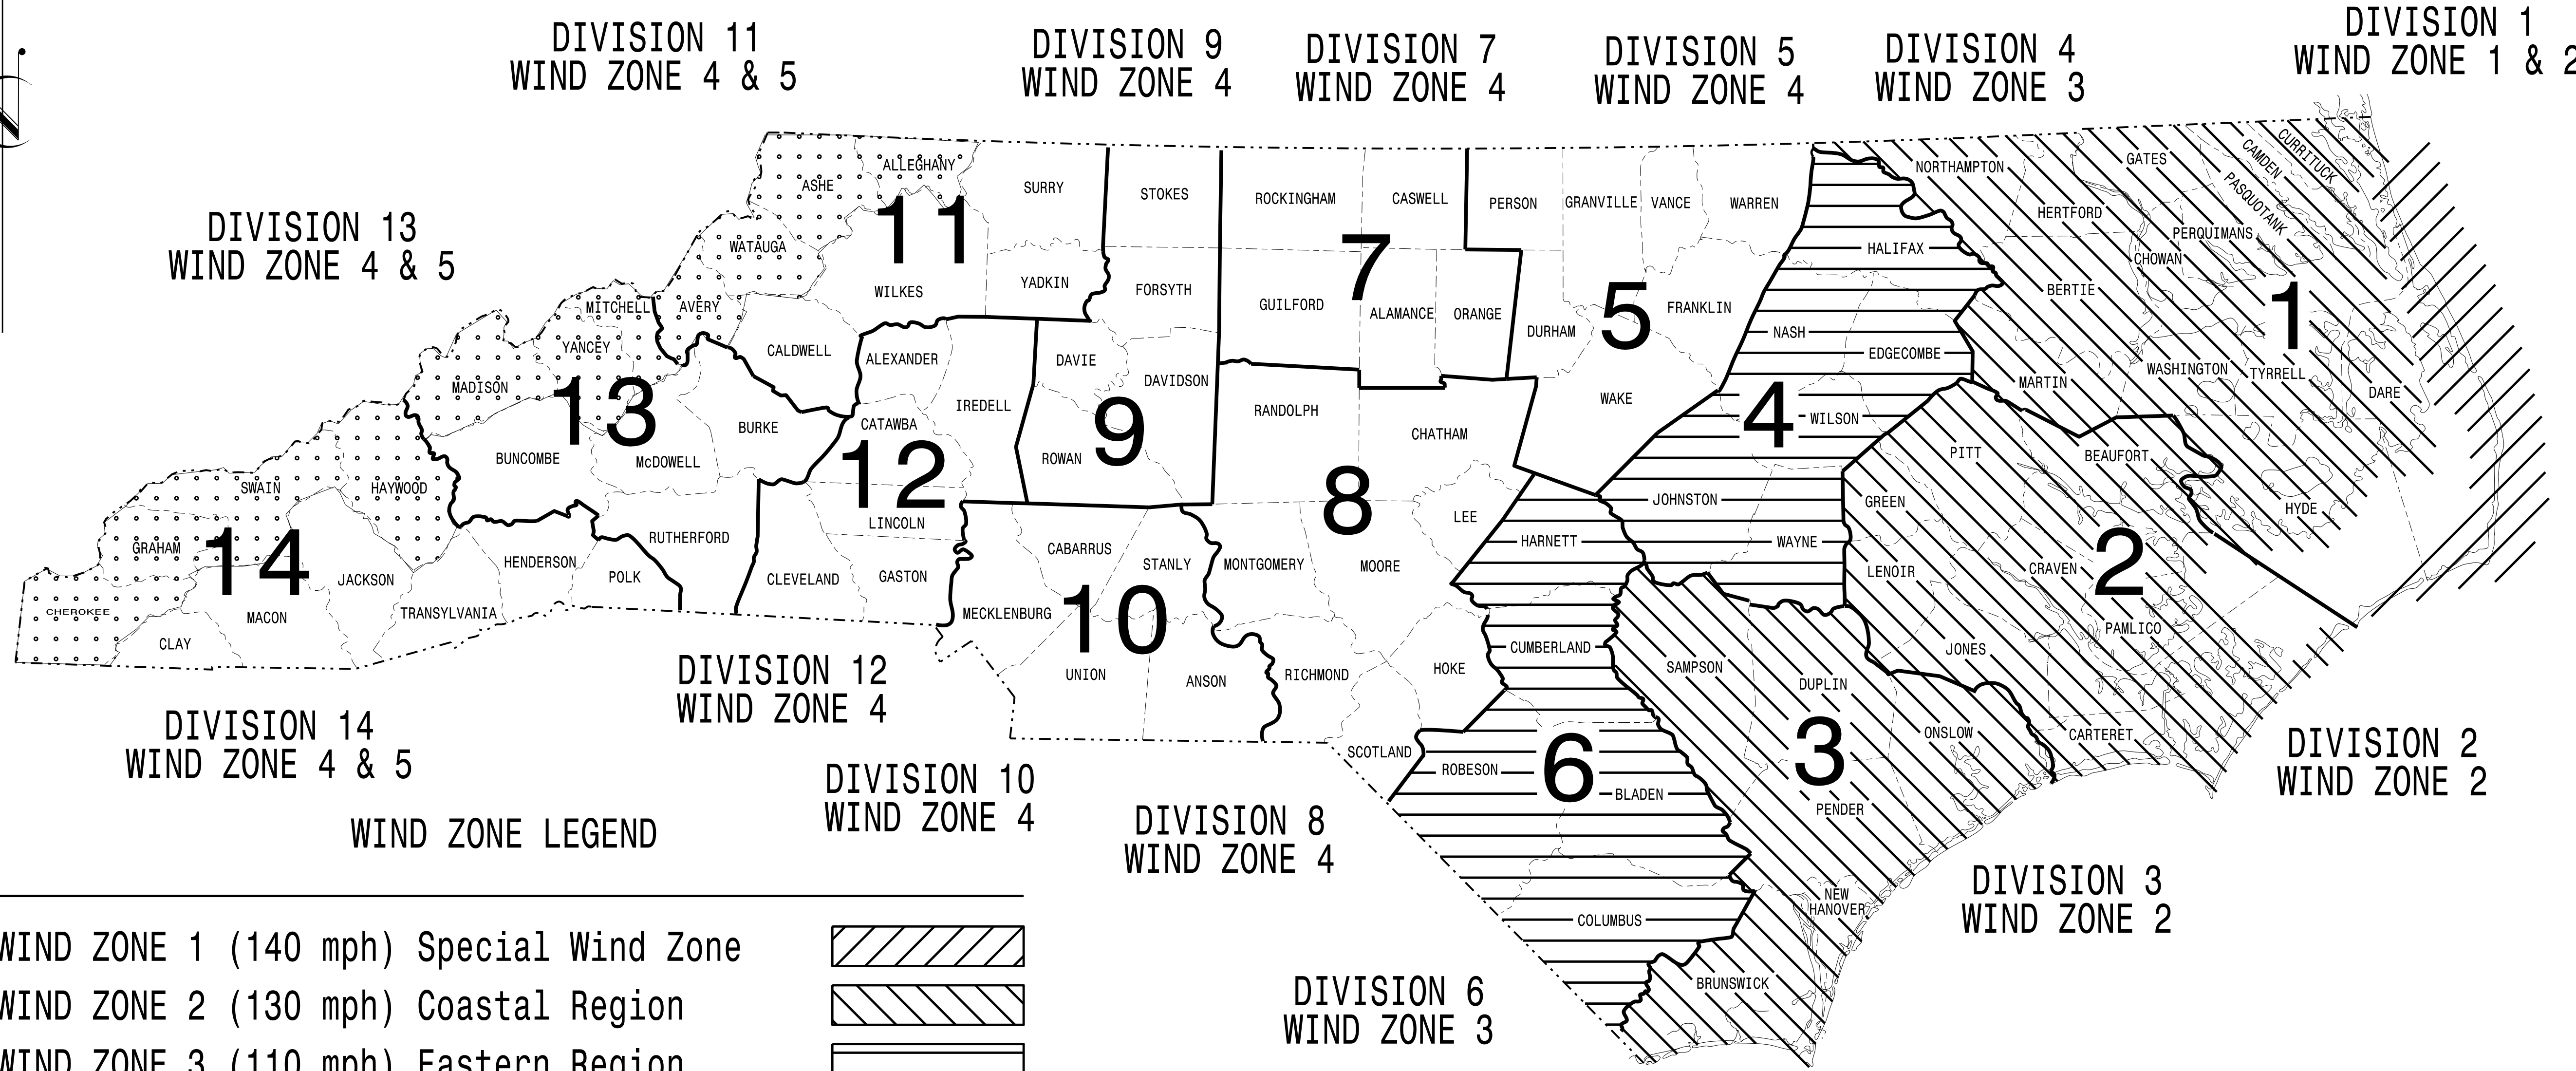

**WIND ZONE LEGEND**

WIND ZONE 1 (140 mph) Special Wind Zone	
WIND ZONE 2 (130 mph) Coastal Region	
WIND ZONE 3 (110 mph) Eastern Region	
WIND ZONE 4 (90 mph) Central & Mtn. Region	
WIND ZONE 5 (120 mph) Special Wind Zone	

<https://connect.ncdot.gov/resources/safety/Pages/ITS-Design-Resources.aspx>

Prepared In the Offices of:

750 N. Greenfield Pkwy.  
Garner, NC 27529

Designed in conformance  
with the latest  
2015 Interim to the  
6th Edition 2013  
**AASHTO**  
Standard Specifications for  
Structural Supports for  
Highway Signs, Luminaires,  
and Traffic Signals

**INDEX OF PLANS**

DRAWING NUMBER	DESCRIPTION
Sig. M 1	Statewide Wind Zone Map
Sig. M 2	Typical Fabrication Details-All Metal Poles
Sig. M 3	Typical Fabrication Details-Strain Poles
Sig. M 4	Typical Fabrication Details-Mast Arm Poles
Sig. M 5	Typical Fabrication Details-Mast Arm Connection
Sig. M 6	Typical Fabrication Details-Strain Pole Attachments
Sig. M 7	Construction Details-Foundations
Sig. M 8	Standard Strain Pole Foundation-All Soil Conditions

**NC DOT CONTACTS:**

**MOBILITY AND SAFETY DIVISION - ITS AND SIGNALS UNIT**

---

M.M. MC DIARMID, P.E. - STATE ITS AND SIGNALS ENGINEER  
 J.P. GALLOWAY, P.E. - STATE SIGNALS ENGINEER  
 D.C. SARKAR, P.E. - ITS AND SIGNALS SENIOR STRUCTURAL ENGINEER

SEAL

DocuSigned by:  
Debesh C. Sarkar  
10/11/2017  
DATE