


UTILITIES BY OTHERS

NOTE:
 ALL UTILITY WORK SHOWN ON THIS SHEET WILL BE DONE BY OTHERS. NO PAYMENT WILL BE MADE TO THE CONTRACTOR FOR UTILITY WORK SHOWN ON THIS SHEET.

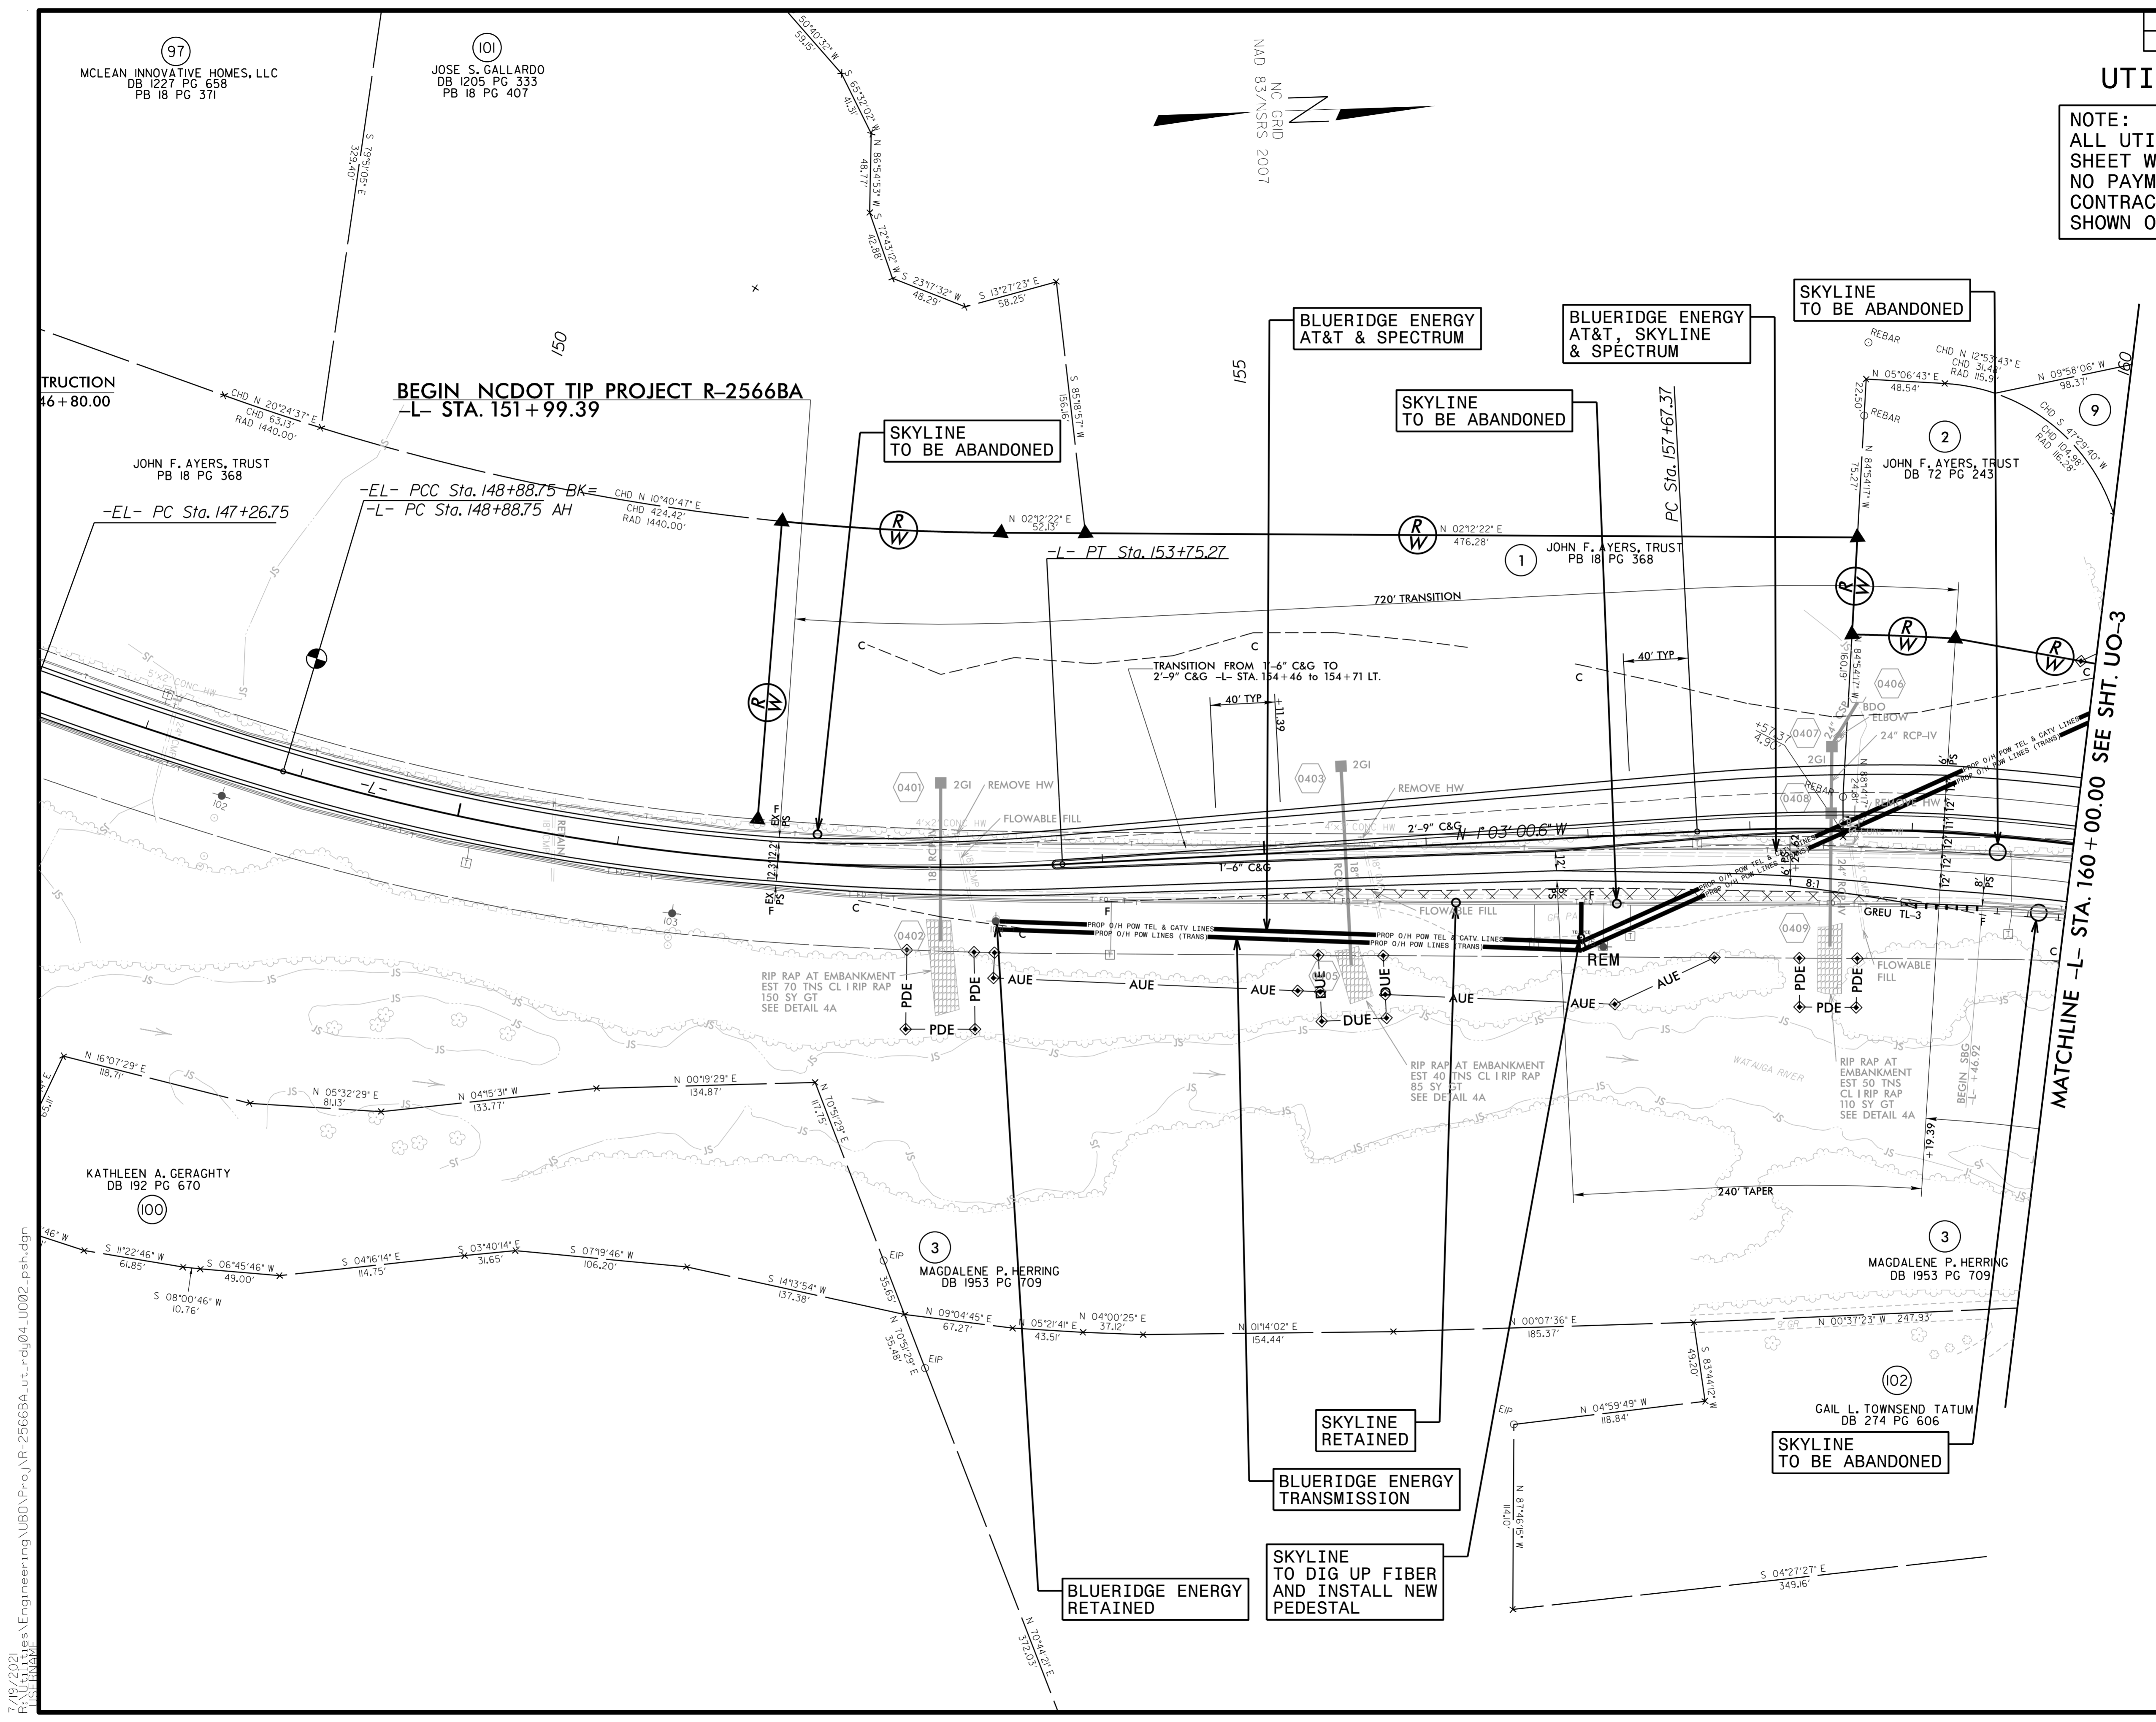

7/19/2021
 P:\Projects\Engineering\UBD\Proj\N-R-2566BA_ut_rdy04_U002_psh.dgn

