
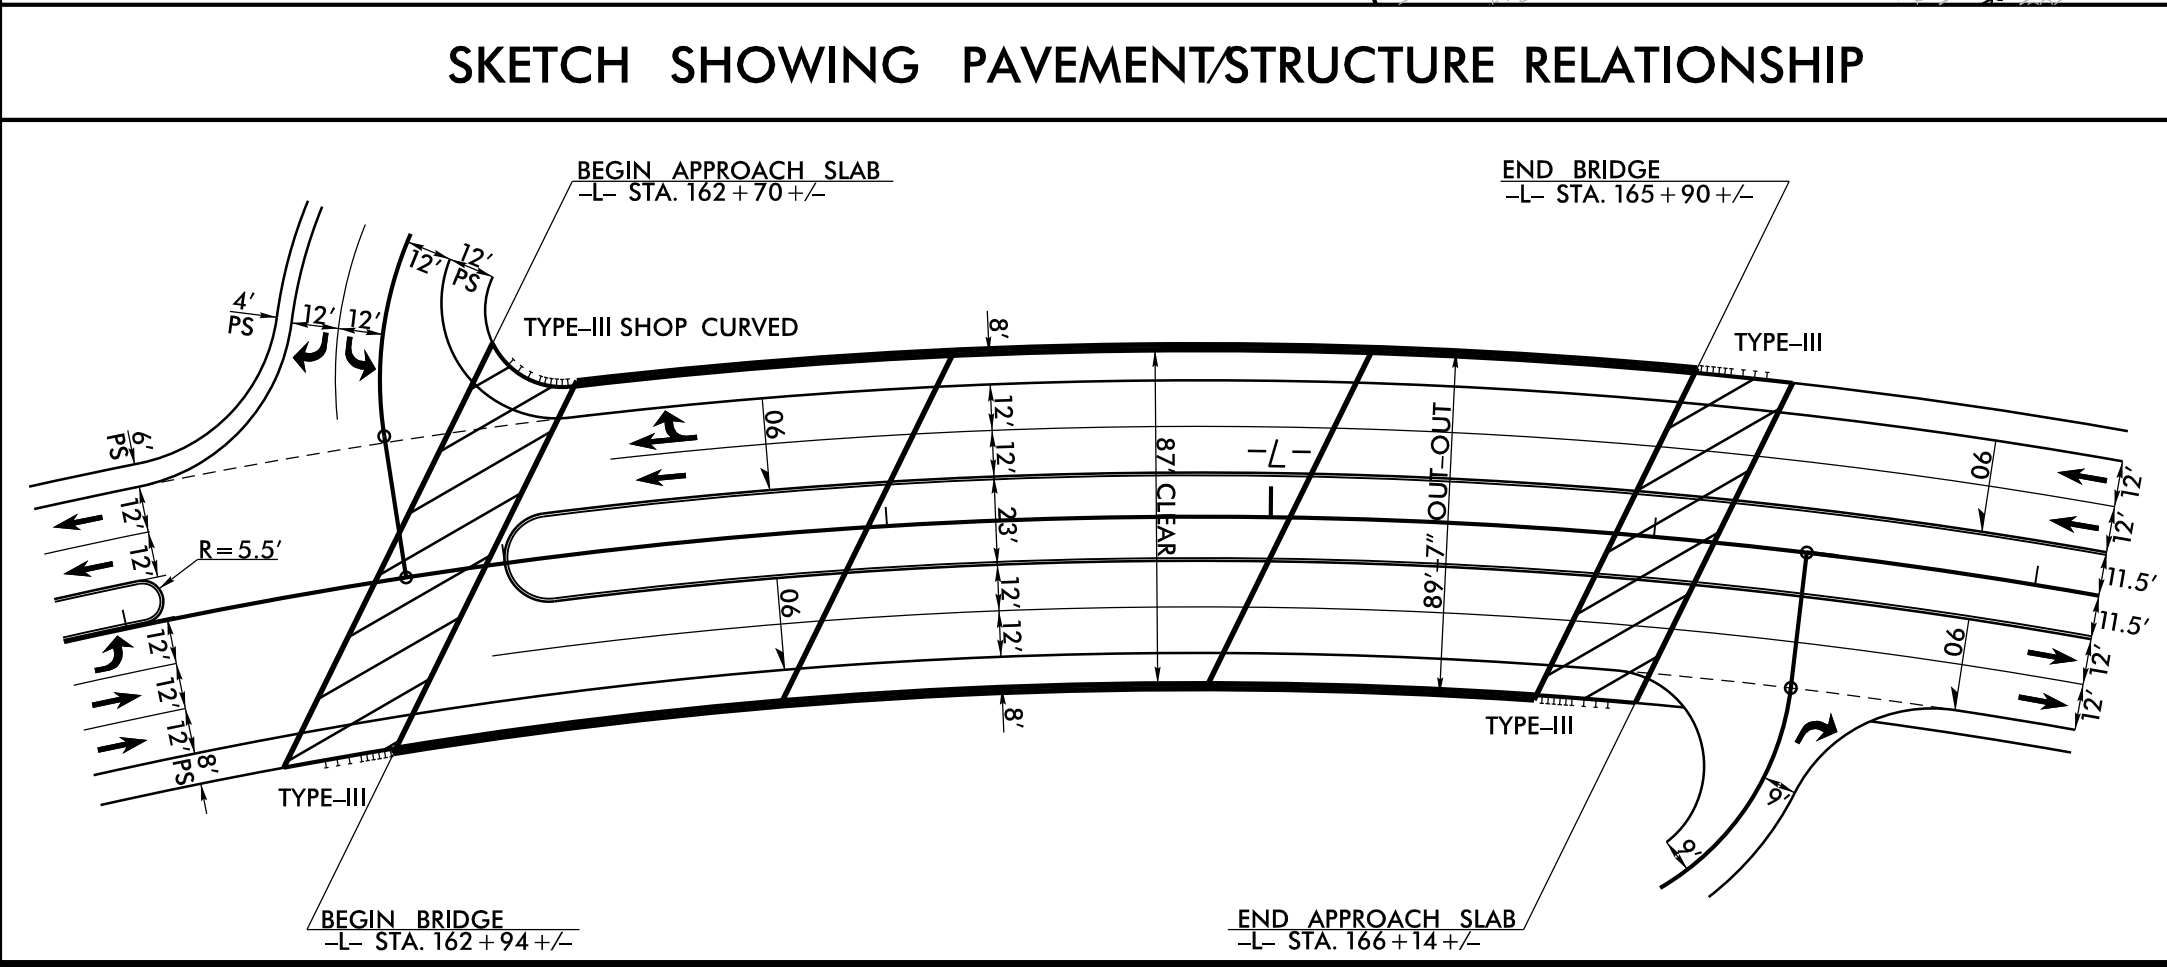


UTILITIES BY OTHERS

NOTE: ALL UTILITY WORK SHOWN ON THIS SHEET WILL BE DONE BY OTHERS. NO PAYMENT WILL BE MADE TO THE CONTRACTOR FOR UTILITY WORK SHOWN ON THIS SHEET.

7/19/2021 Engineering\UBO\Projects\N.R-2566BA\ut_rdy05_U003_psh.dgn

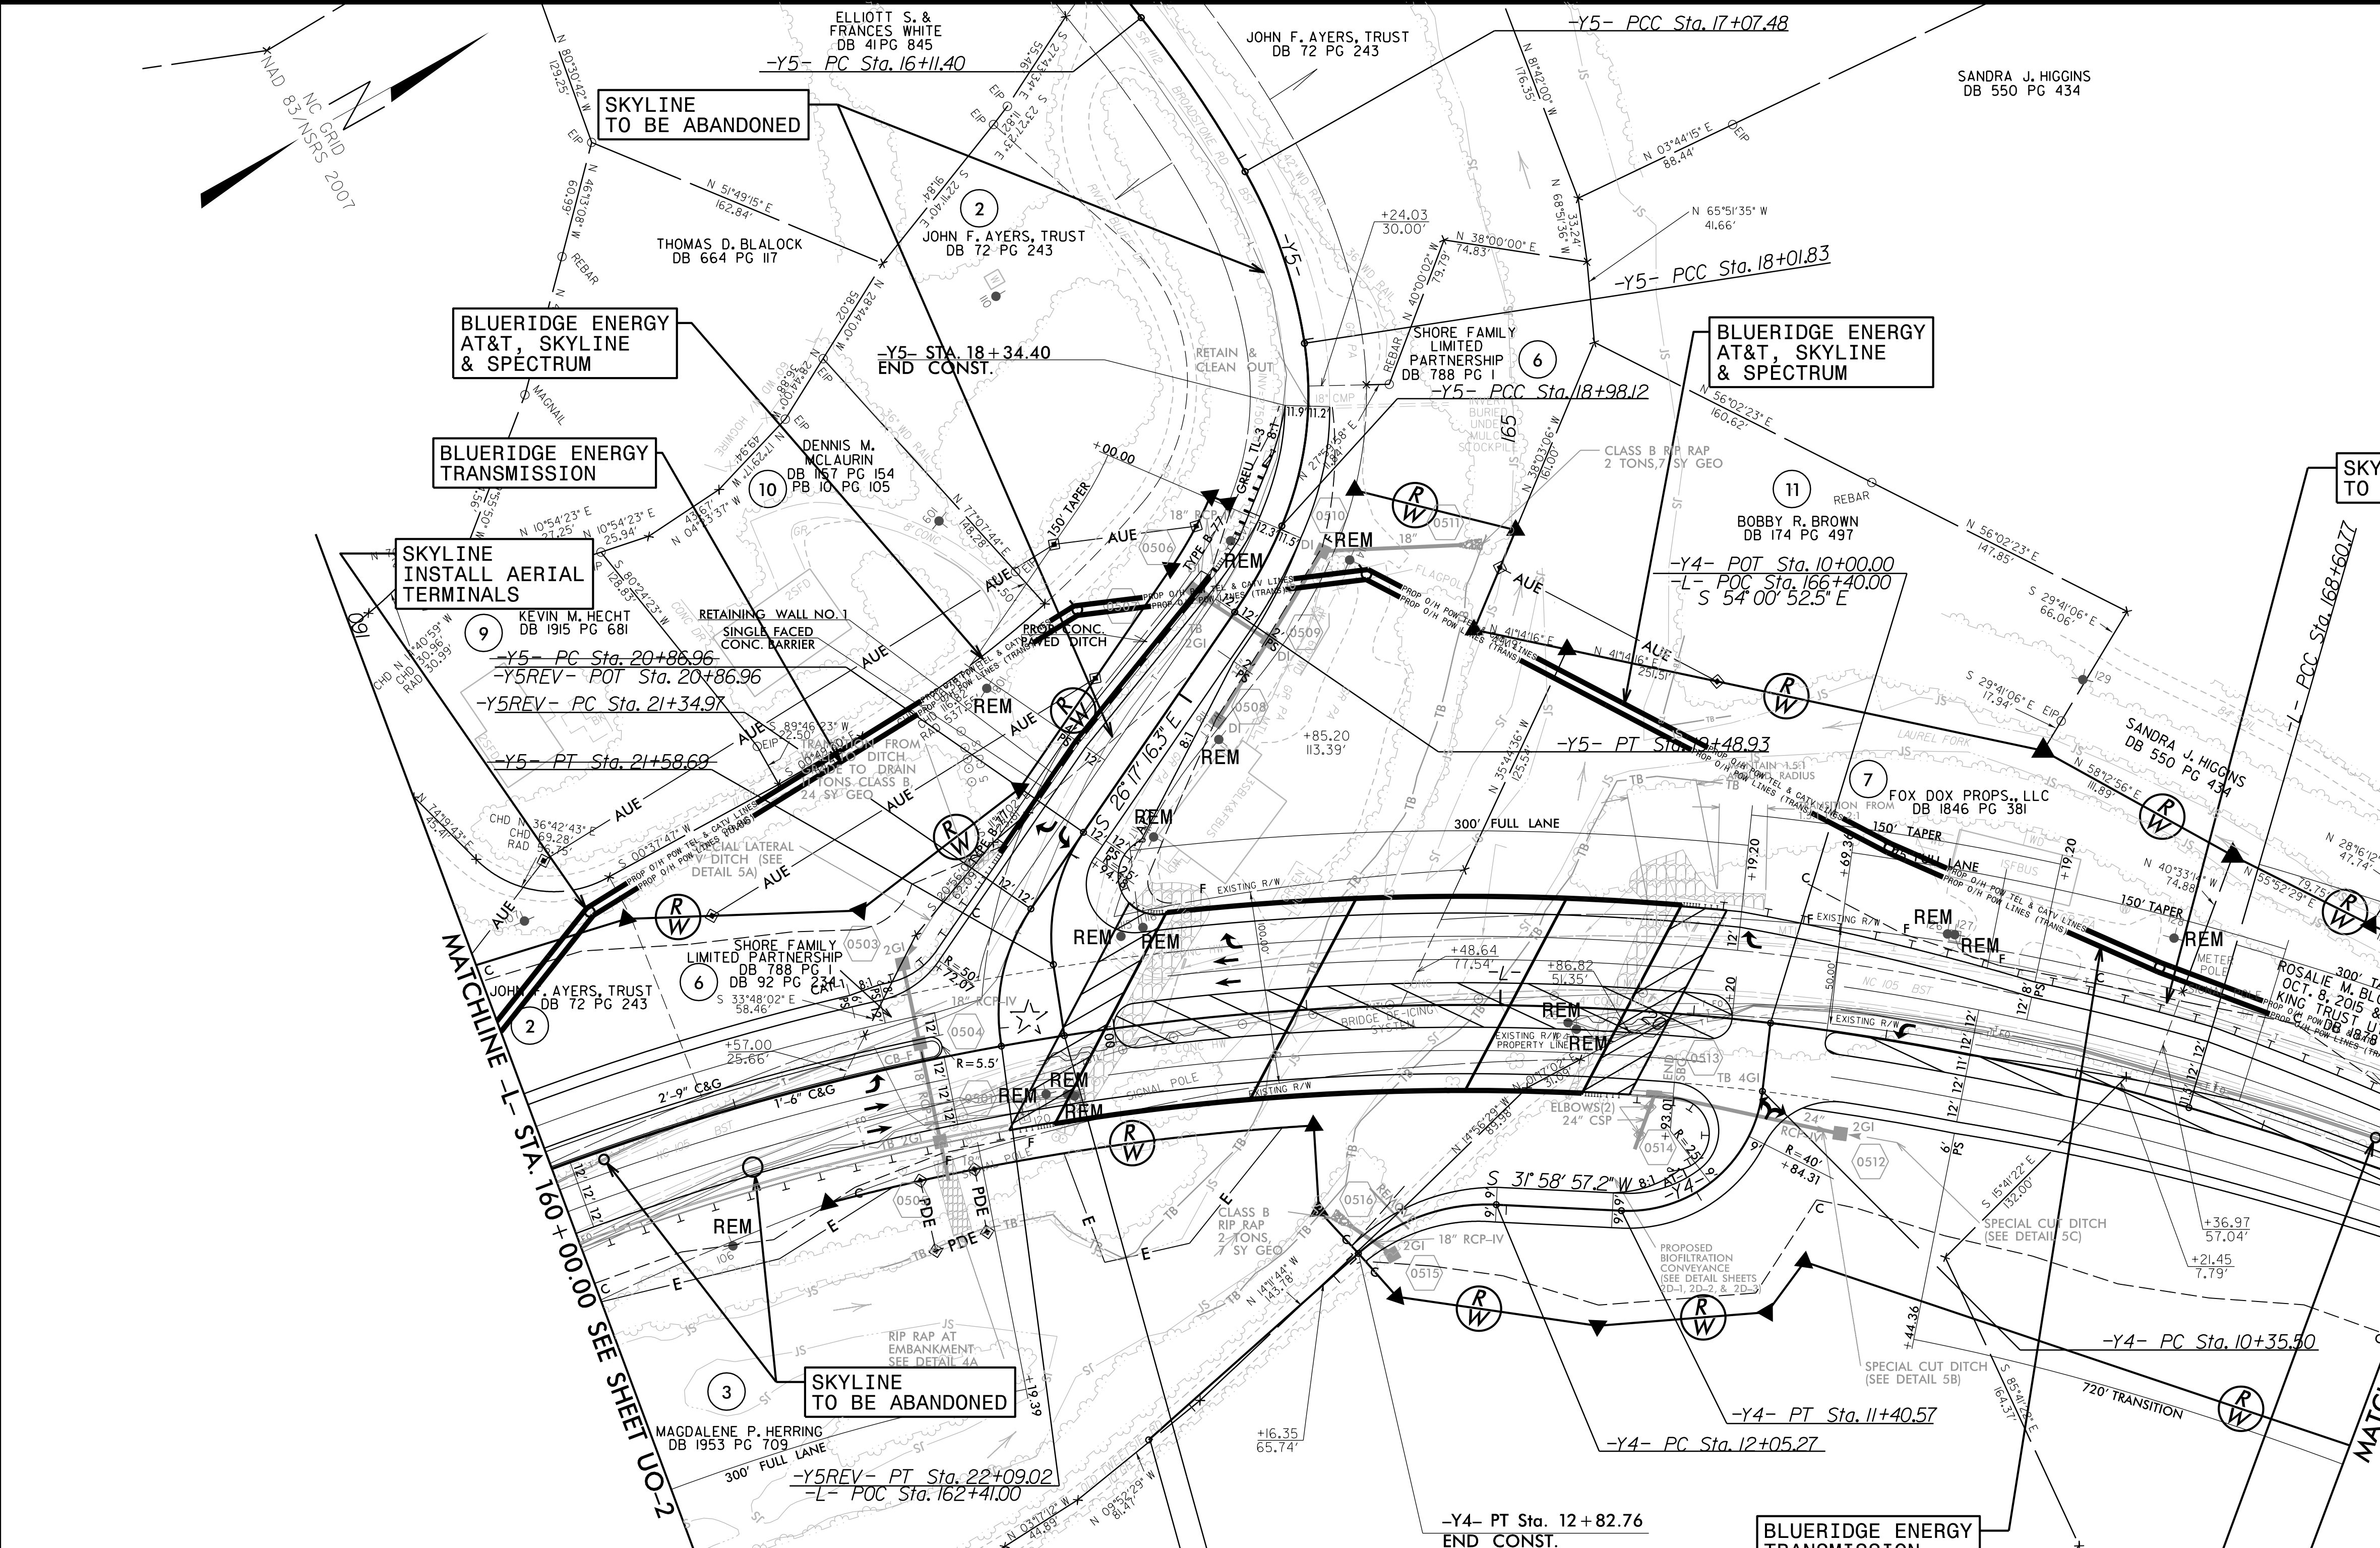

BLUERIDGE ENERGY TRANSMISSION

SKYLINE TO BE ABANDONED


SKYLINE TO BE ABANDONED

BLUERIDGE ENERGY AT&T, SKYLINE & SPECTRUM

BLUERIDGE ENERGY TRANSMISSION

SKYLINE INSTALL AERIAL TERMINALS

SKYLINE TO BE ABANDONED

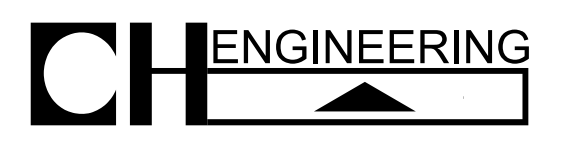

3220 GLEN ROYAL RD. RALEIGH, NC 27617
TELE 919.788.0224 FAX 919.788.0232
NC LICENSE #P0189